



-65 -60 -55 -50 -45 -40 -35 -30 -25 -20 -15 -10 -5 0 5 10 15 20 25 30 35 40 45 50 55 60

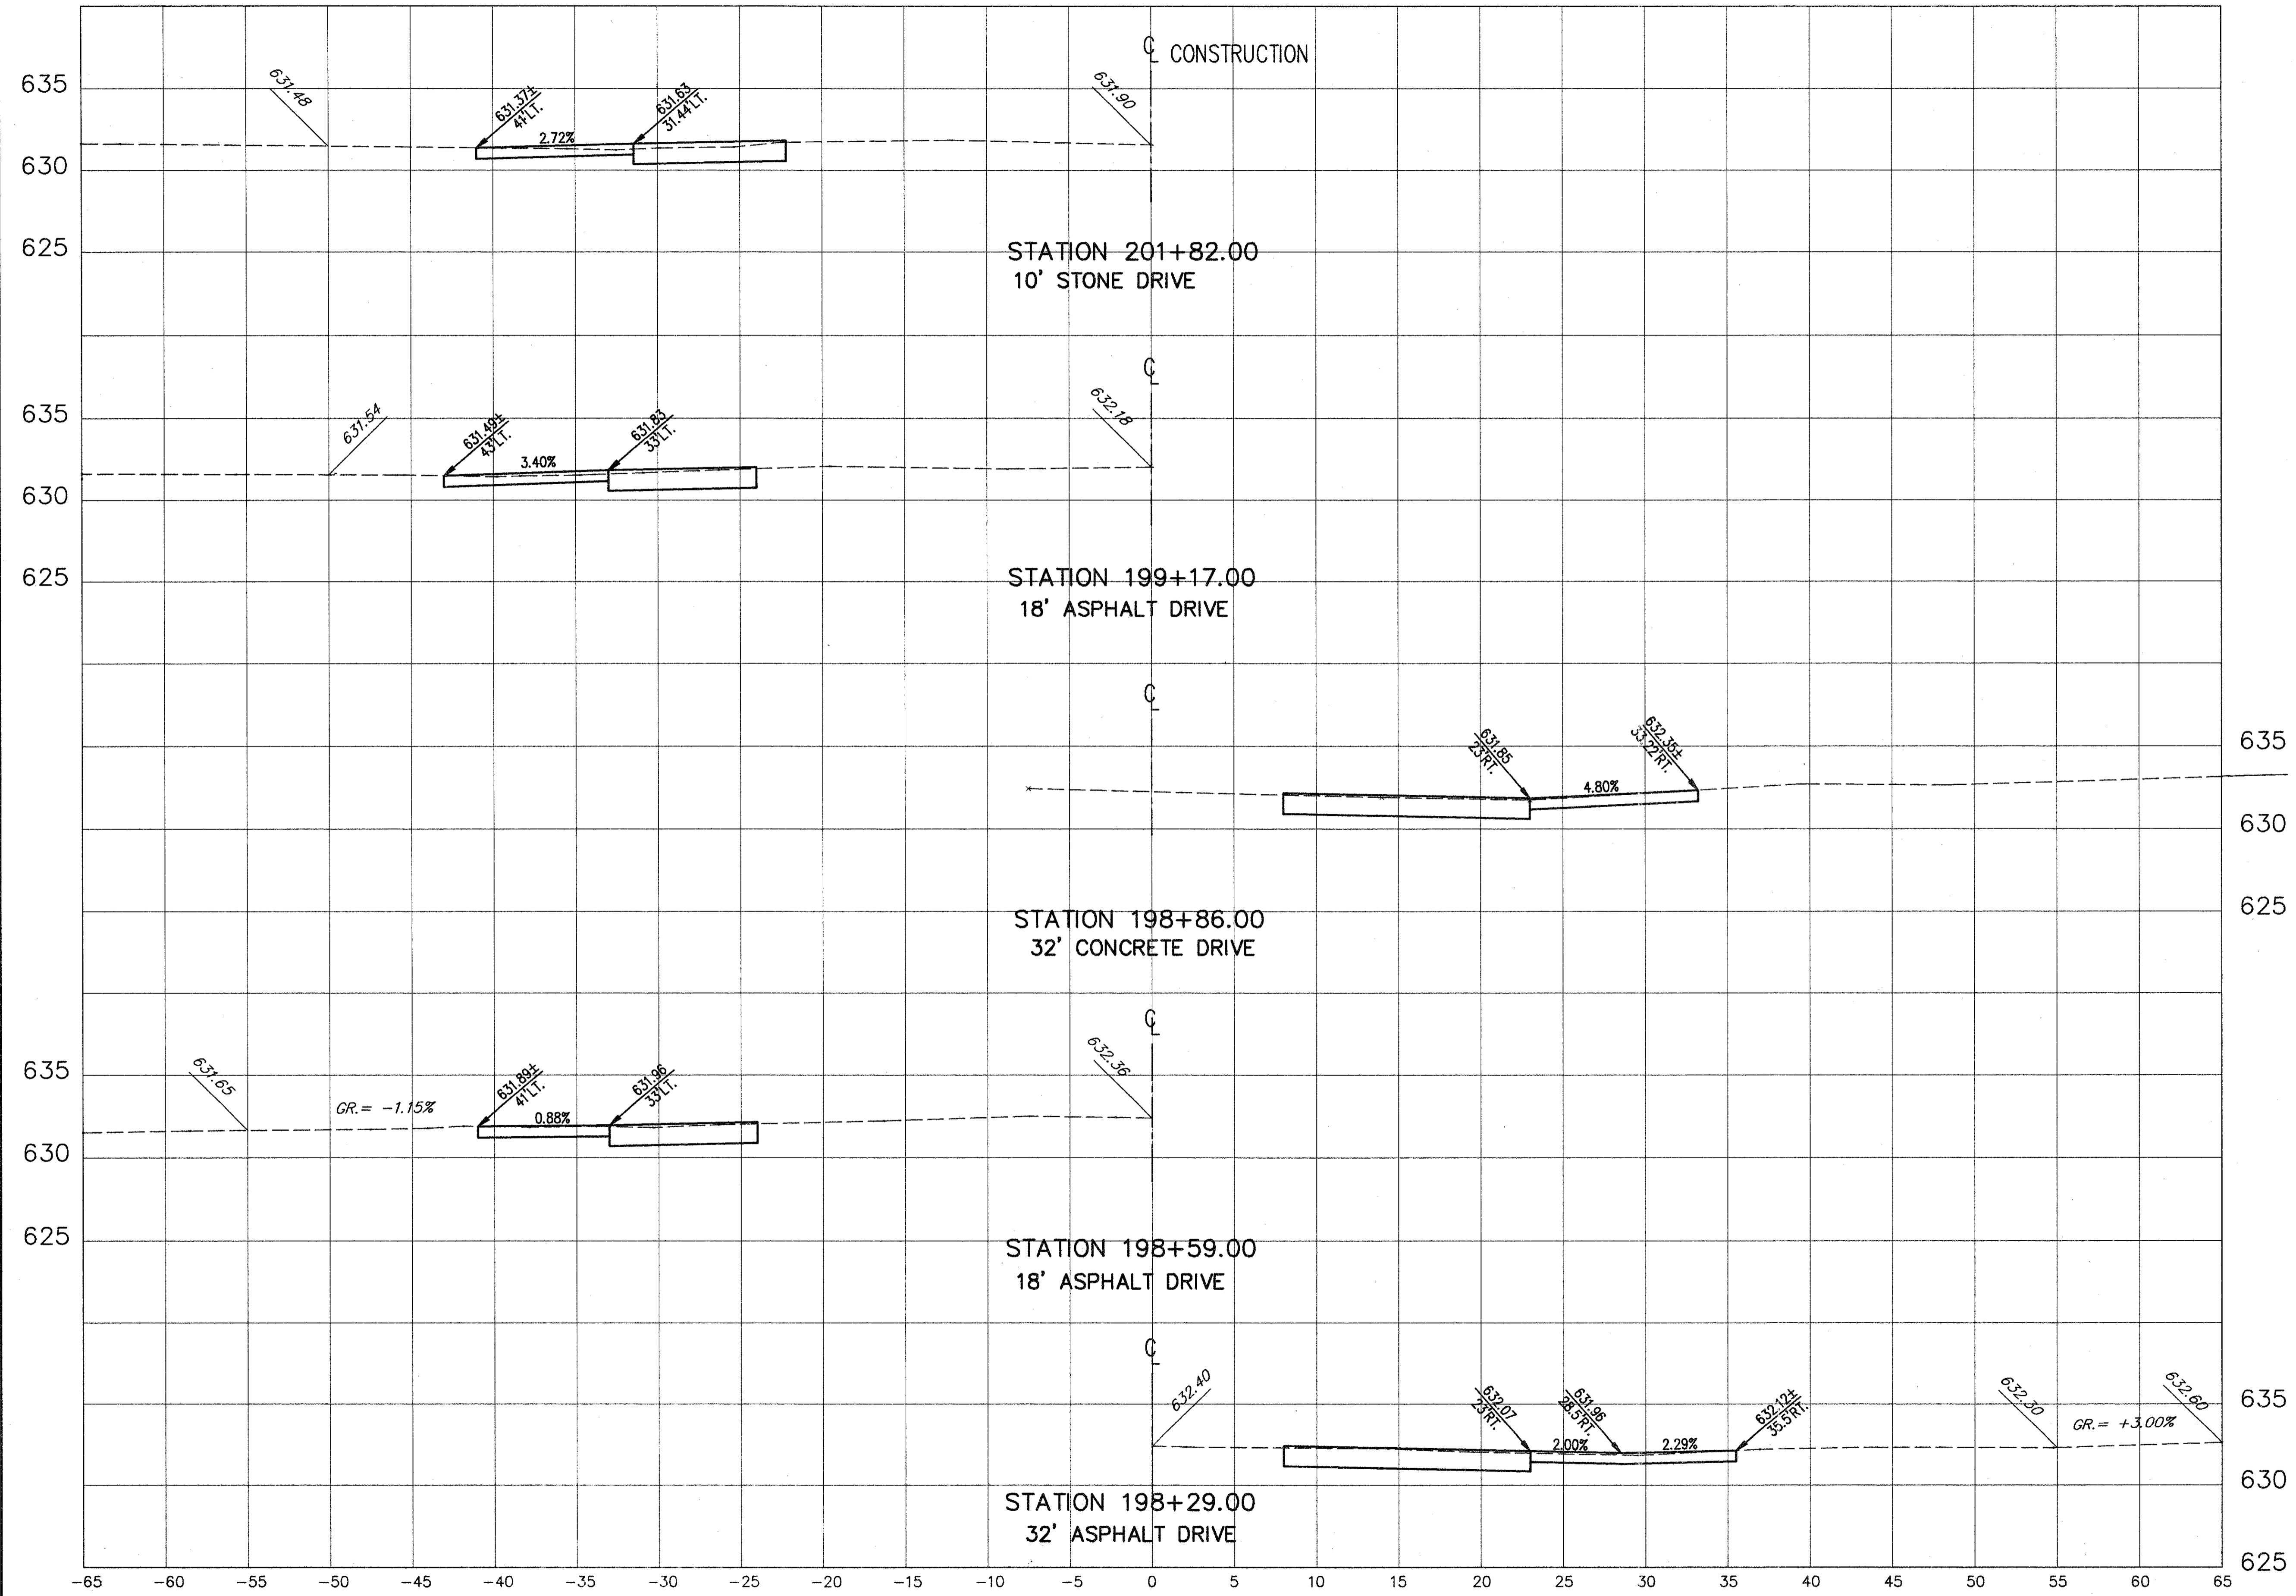

COPYRIGHT - DATE: 04-02-99 10:45; CT CONSULTANTS INC. H:\1998\ASB\1\SOSK\DRIVEPRO.DWG PLOT1:1=5

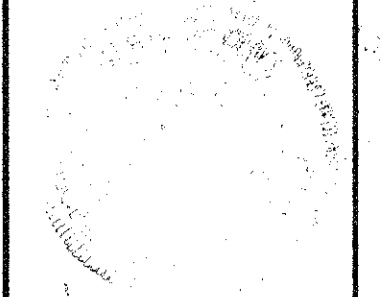

SUBMISSIONS / REVISIONS	

CENTER STREET (STATE ROUTE 615)
ROADWAY IMPROVEMENTS
CENTER STREET
DRIVE PROFILES
STA. 198+29.00 TO STA. 201+82.00

CT Consultants, Inc.
Engineers • Architects • Planners
Willoughby • Mentor • Columbus • North Canton • Youngstown

DATE:	APRIL 1999
DRAWN BY:	J.J.C.
CHECKED BY:	C.C.H.
APPROVED BY:	
SCALE:	
HOR.:	1" = 5'
VERT.:	1" = 5'
CONTRACT NO.:	
98387	
SHEET NO.:	OF
68	103