


SUBMISSIONS / REVISIONS	

**CENTER STREET (STATE ROUTE 615)
ROADWAY IMPROVEMENTS
CENTER STREET
DRIVE PROFILES**
STA. 203+64.00 TO STA. 206+99.00

CT Consultants, Inc.
Engineers • Architects • Planners
Willoughby • Mentor • Columbus • North Canton • Youngstown

DATE:	APRIL 1999
DRAWN BY:	J.J.C.
CHECKED BY:	C.C.H.
APPROVED BY:	
SCALE:	HOR. 1" = 5' VERT. 1" = 5'
CONTRACT NO.:	98387
SHEET NO.:	69
OF	103

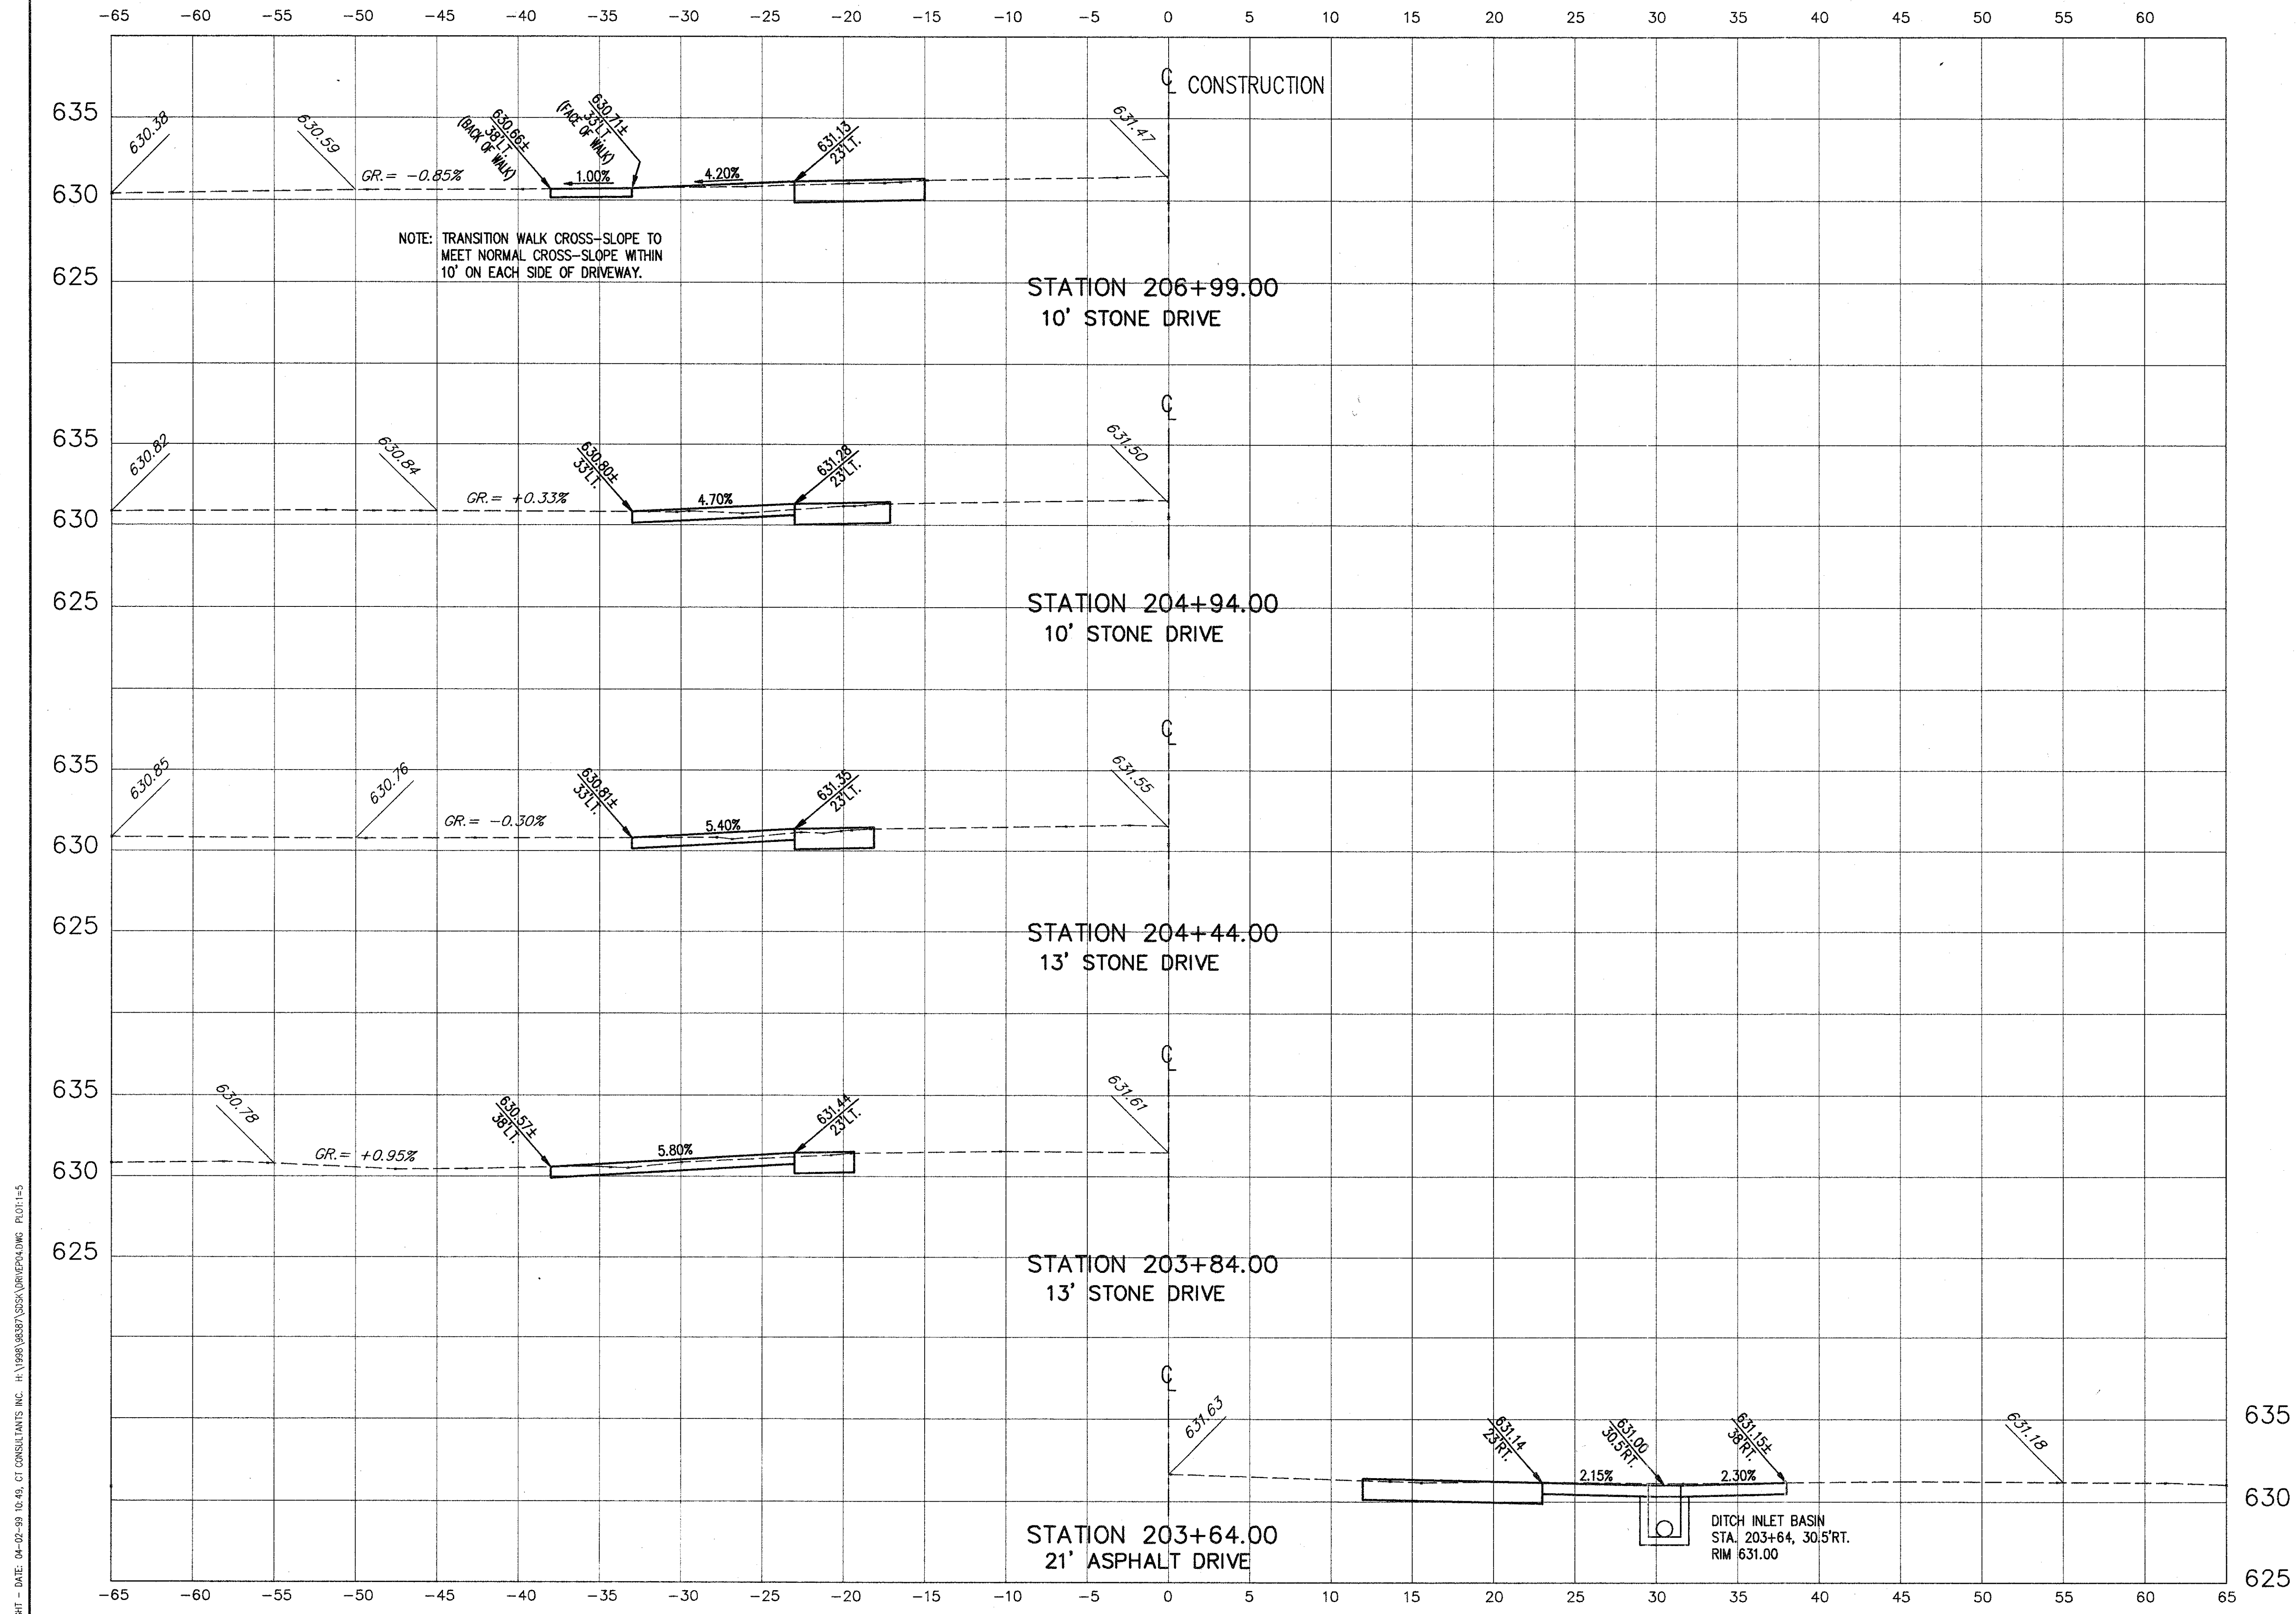

COPYRIGHT - DATE: 04-05-99 16:49, CT CONSULTANTS INC. H:\1998\98387\SDS\DRIVEPROFILES.PLOT1-5