

SUBMISSIONS / REVISIONS

**CENTER STREET (STATE ROUTE 615)
ROADWAY IMPROVEMENTS
CENTER STREET
DRIVE PROFILES**
STA. 207+49.00 TO STA. 219+53.00

CT Consultants, Inc.
Engineers • Architects • Planners
Willoughby • Mentor • Columbus • North Canton • Youngstown

DATE: APRIL, 1999

DRAWN BY: J.J.C.

CHECKED BY: C.C.H.

APPROVED BY:


SCALE:
HOR. 1" = 5'
VERT. 1" = 5'

CONTRACT NO.

98387

SHEET NO. OF

70 103

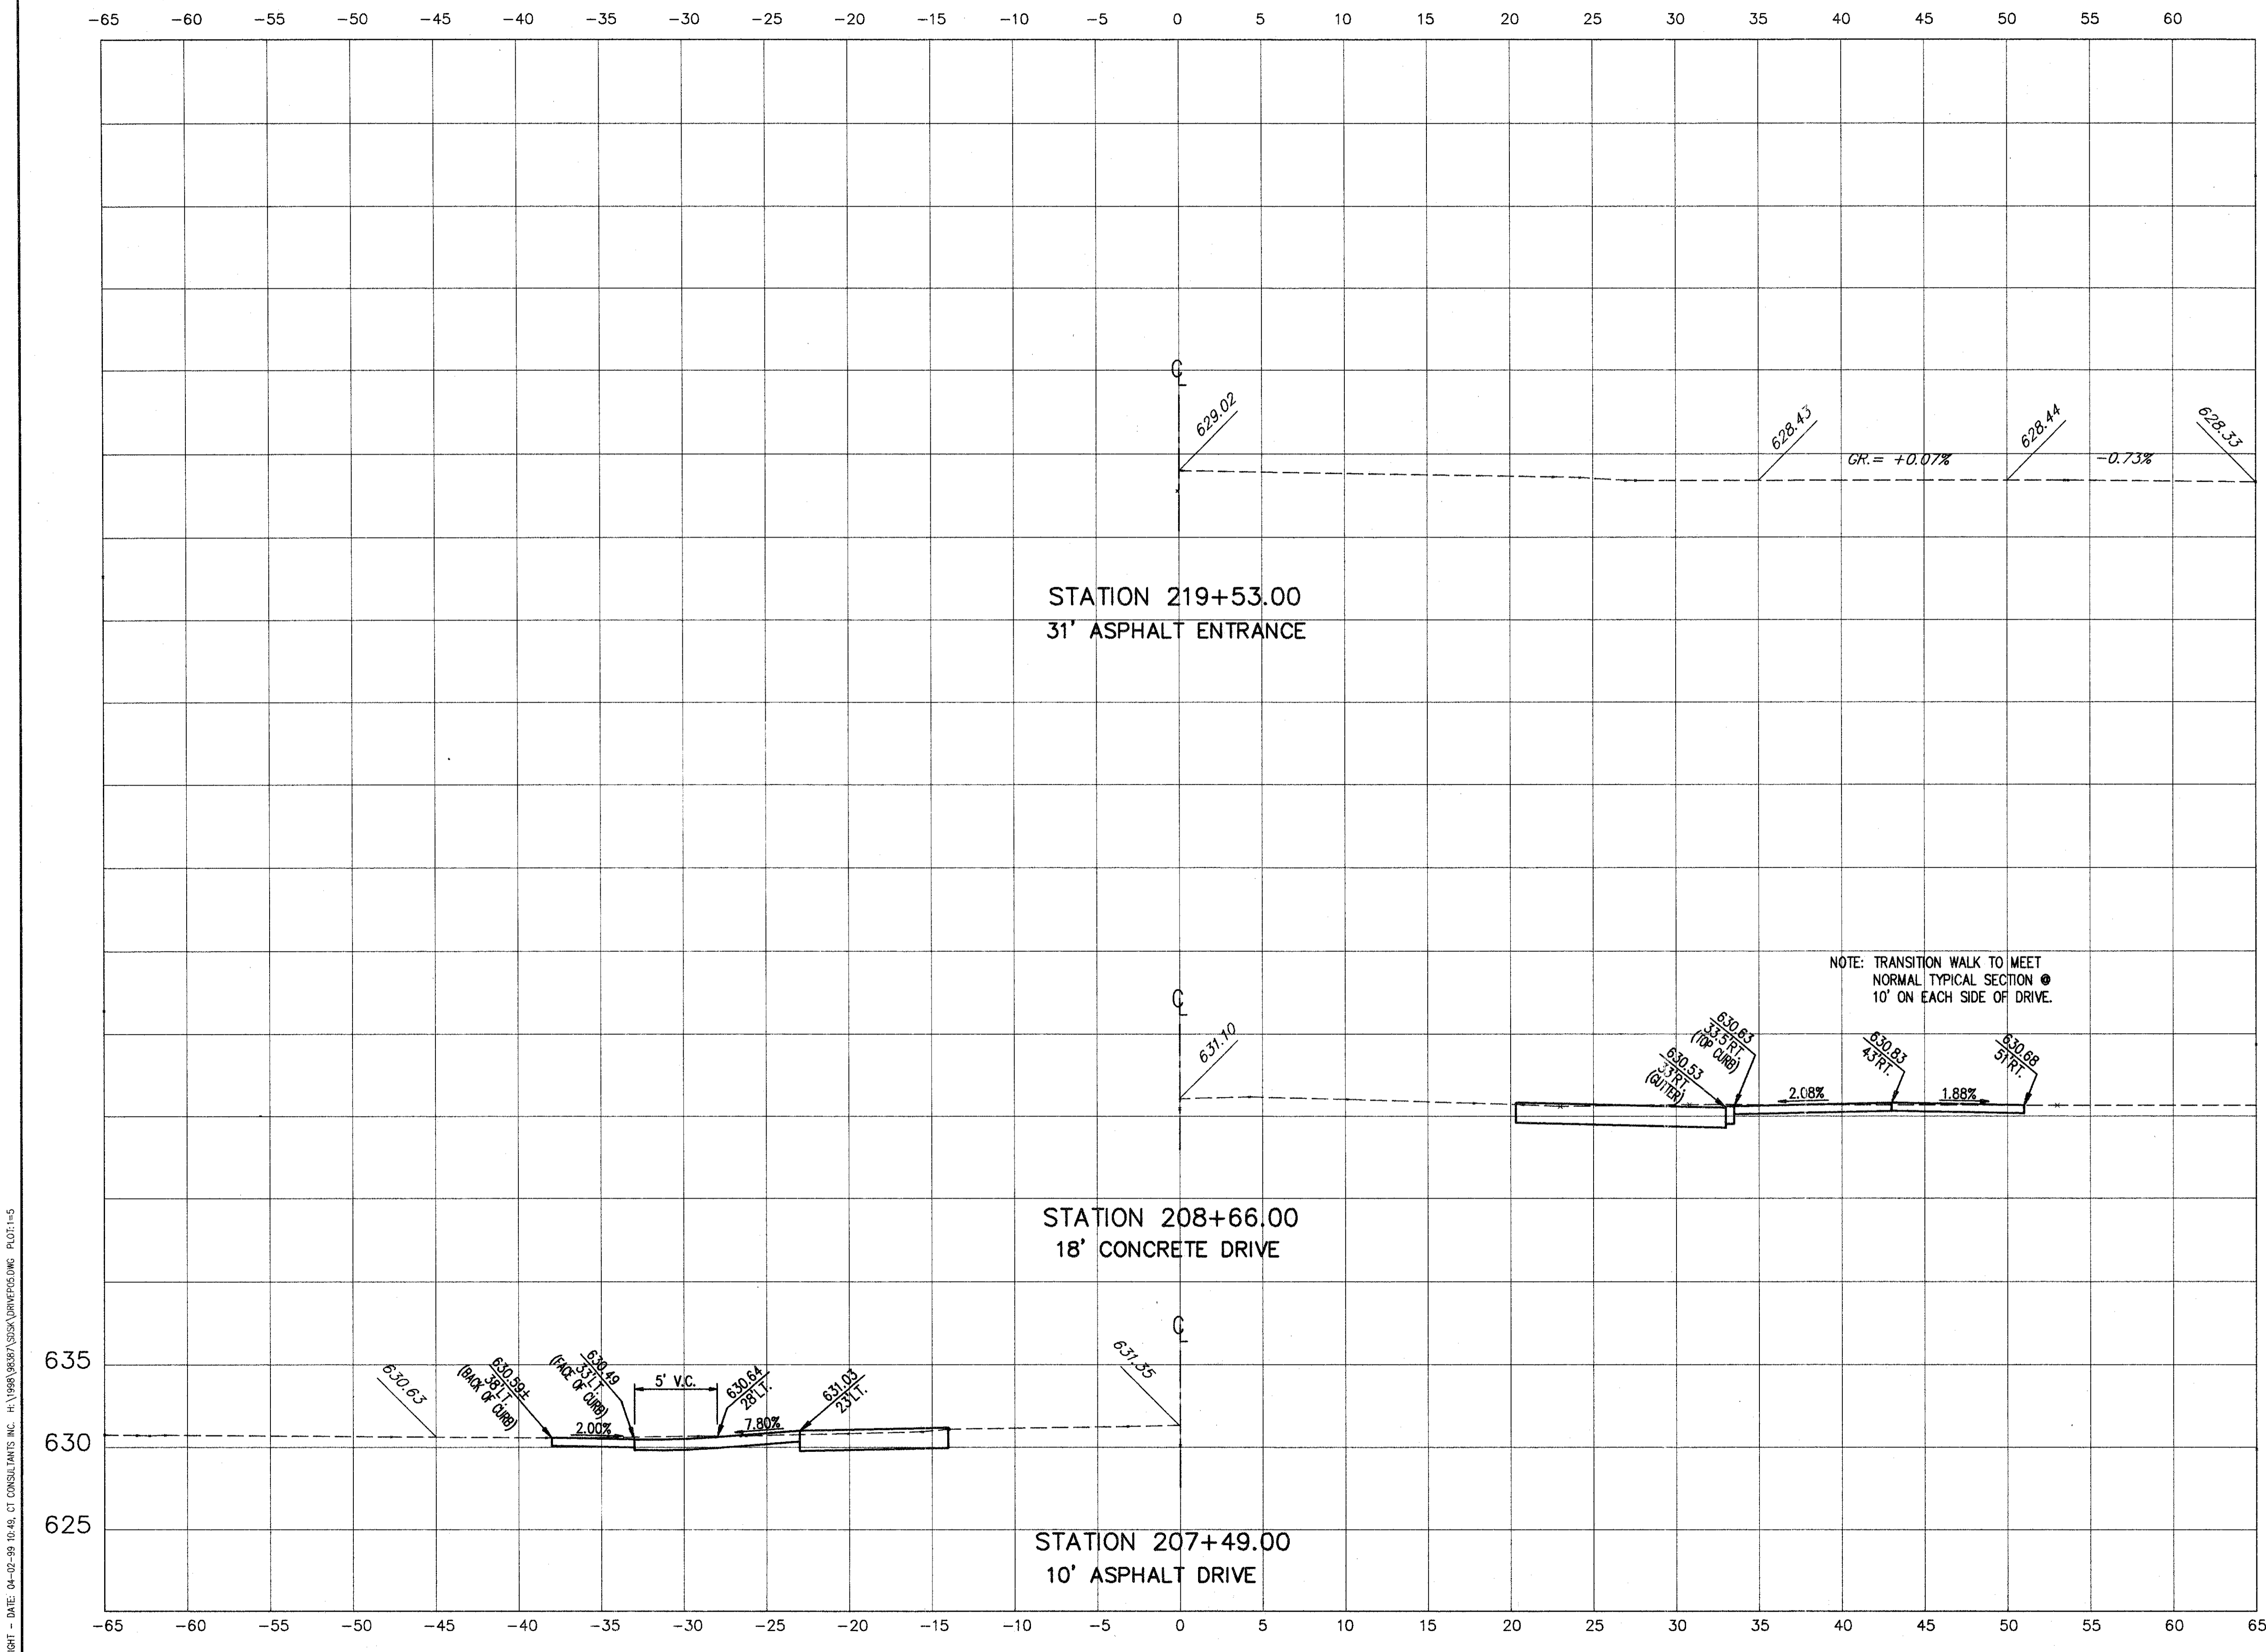

COPYRIGHT - DATE: 04-02-99 10:49, CT CONSULTANTS, INC. H:\1998\98387\SSDK\DRIVEPRO.DWG PLOT:1-5