


SUBMISSIONS / REVISIONS

| |
|--|
| |
| |
| |
| |
| |
| |
| |
| |
| |
| |

**CENTER STREET (STATE ROUTE 615)
ROADWAY IMPROVEMENTS
CENTER STREET
DRIVE PROFILES**
STA. 229+00.00 TO STA. 230+69.00

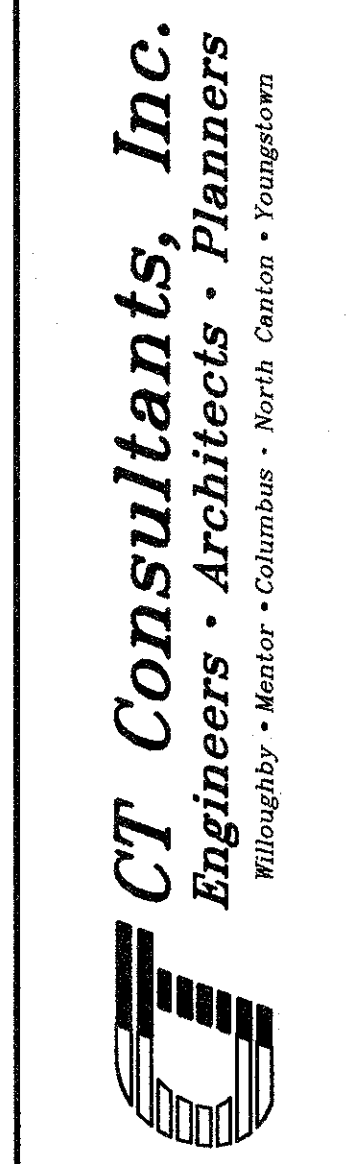

DATE: APRIL 1999

DRAWN BY: J.J.C.

CHECKED BY: C.C.H.

APPROVED BY:


SCALE:
HOR. 1" = 5'
VERT. 1" = 5'

CONTRACT NO.

98387

SHEET NO. OF

71 103

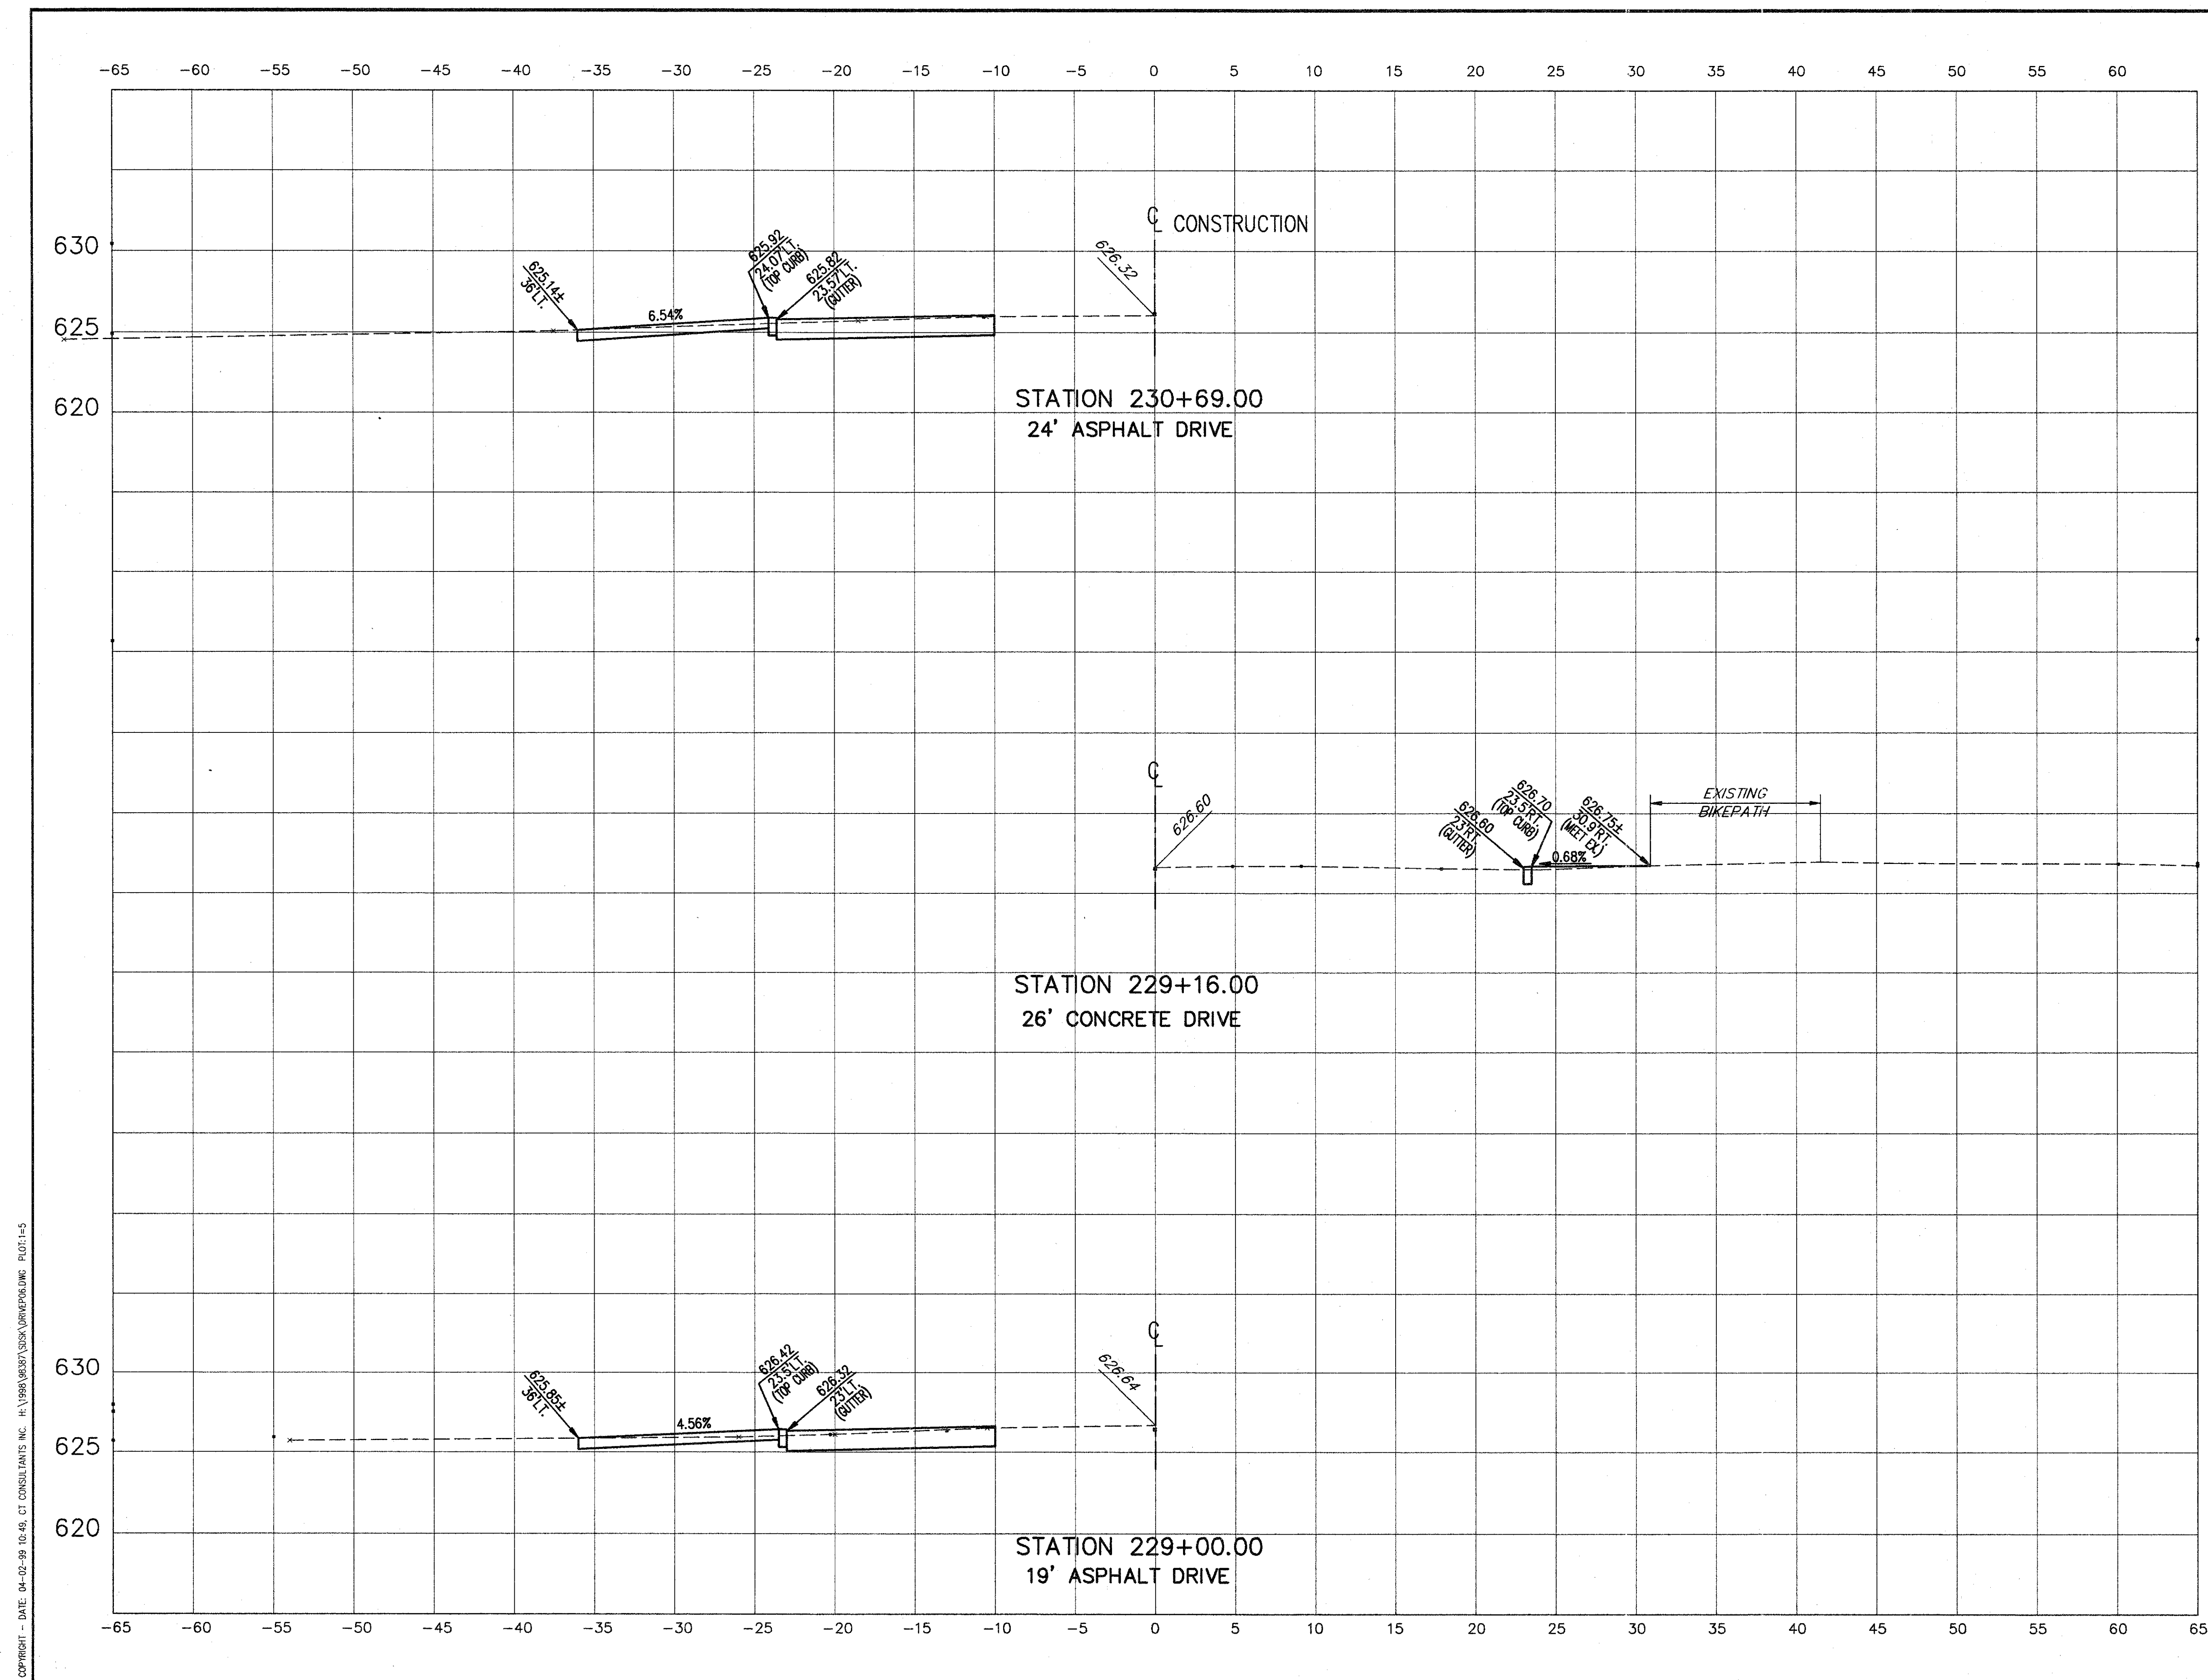

COPYRIGHT - DATE: 04-02-99 10:48: CT CONSULTANTS INC. H:\1998\98387\SSR\DRIVEPRO.DWG PLOT:1-5