


SUBMISSIONS / REVISIONS	

**CENTER STREET (STATE ROUTE 615)  
ROADWAY IMPROVEMENTS  
CENTER STREET  
DRIVE PROFILES**  
STA. 231+07.00 TO STA. 233+19.00

**CT Consultants, Inc.**  
Engineers • Architects • Planners  
Willoughby • Mentor • Columbus • North Canton • Youngstown

DATE:	APRIL, 1999
DRAWN BY:	J.J.C.
CHECKED BY:	C.C.H.
APPROVED BY:	
SCALE:	
HOR. SCALE:	1" = 5'
VERT. SCALE:	1" = 5'
CONTRACT NO.:	
<b>98387</b>	
SHEET NO.:	OF
<b>72</b>	<b>103</b>

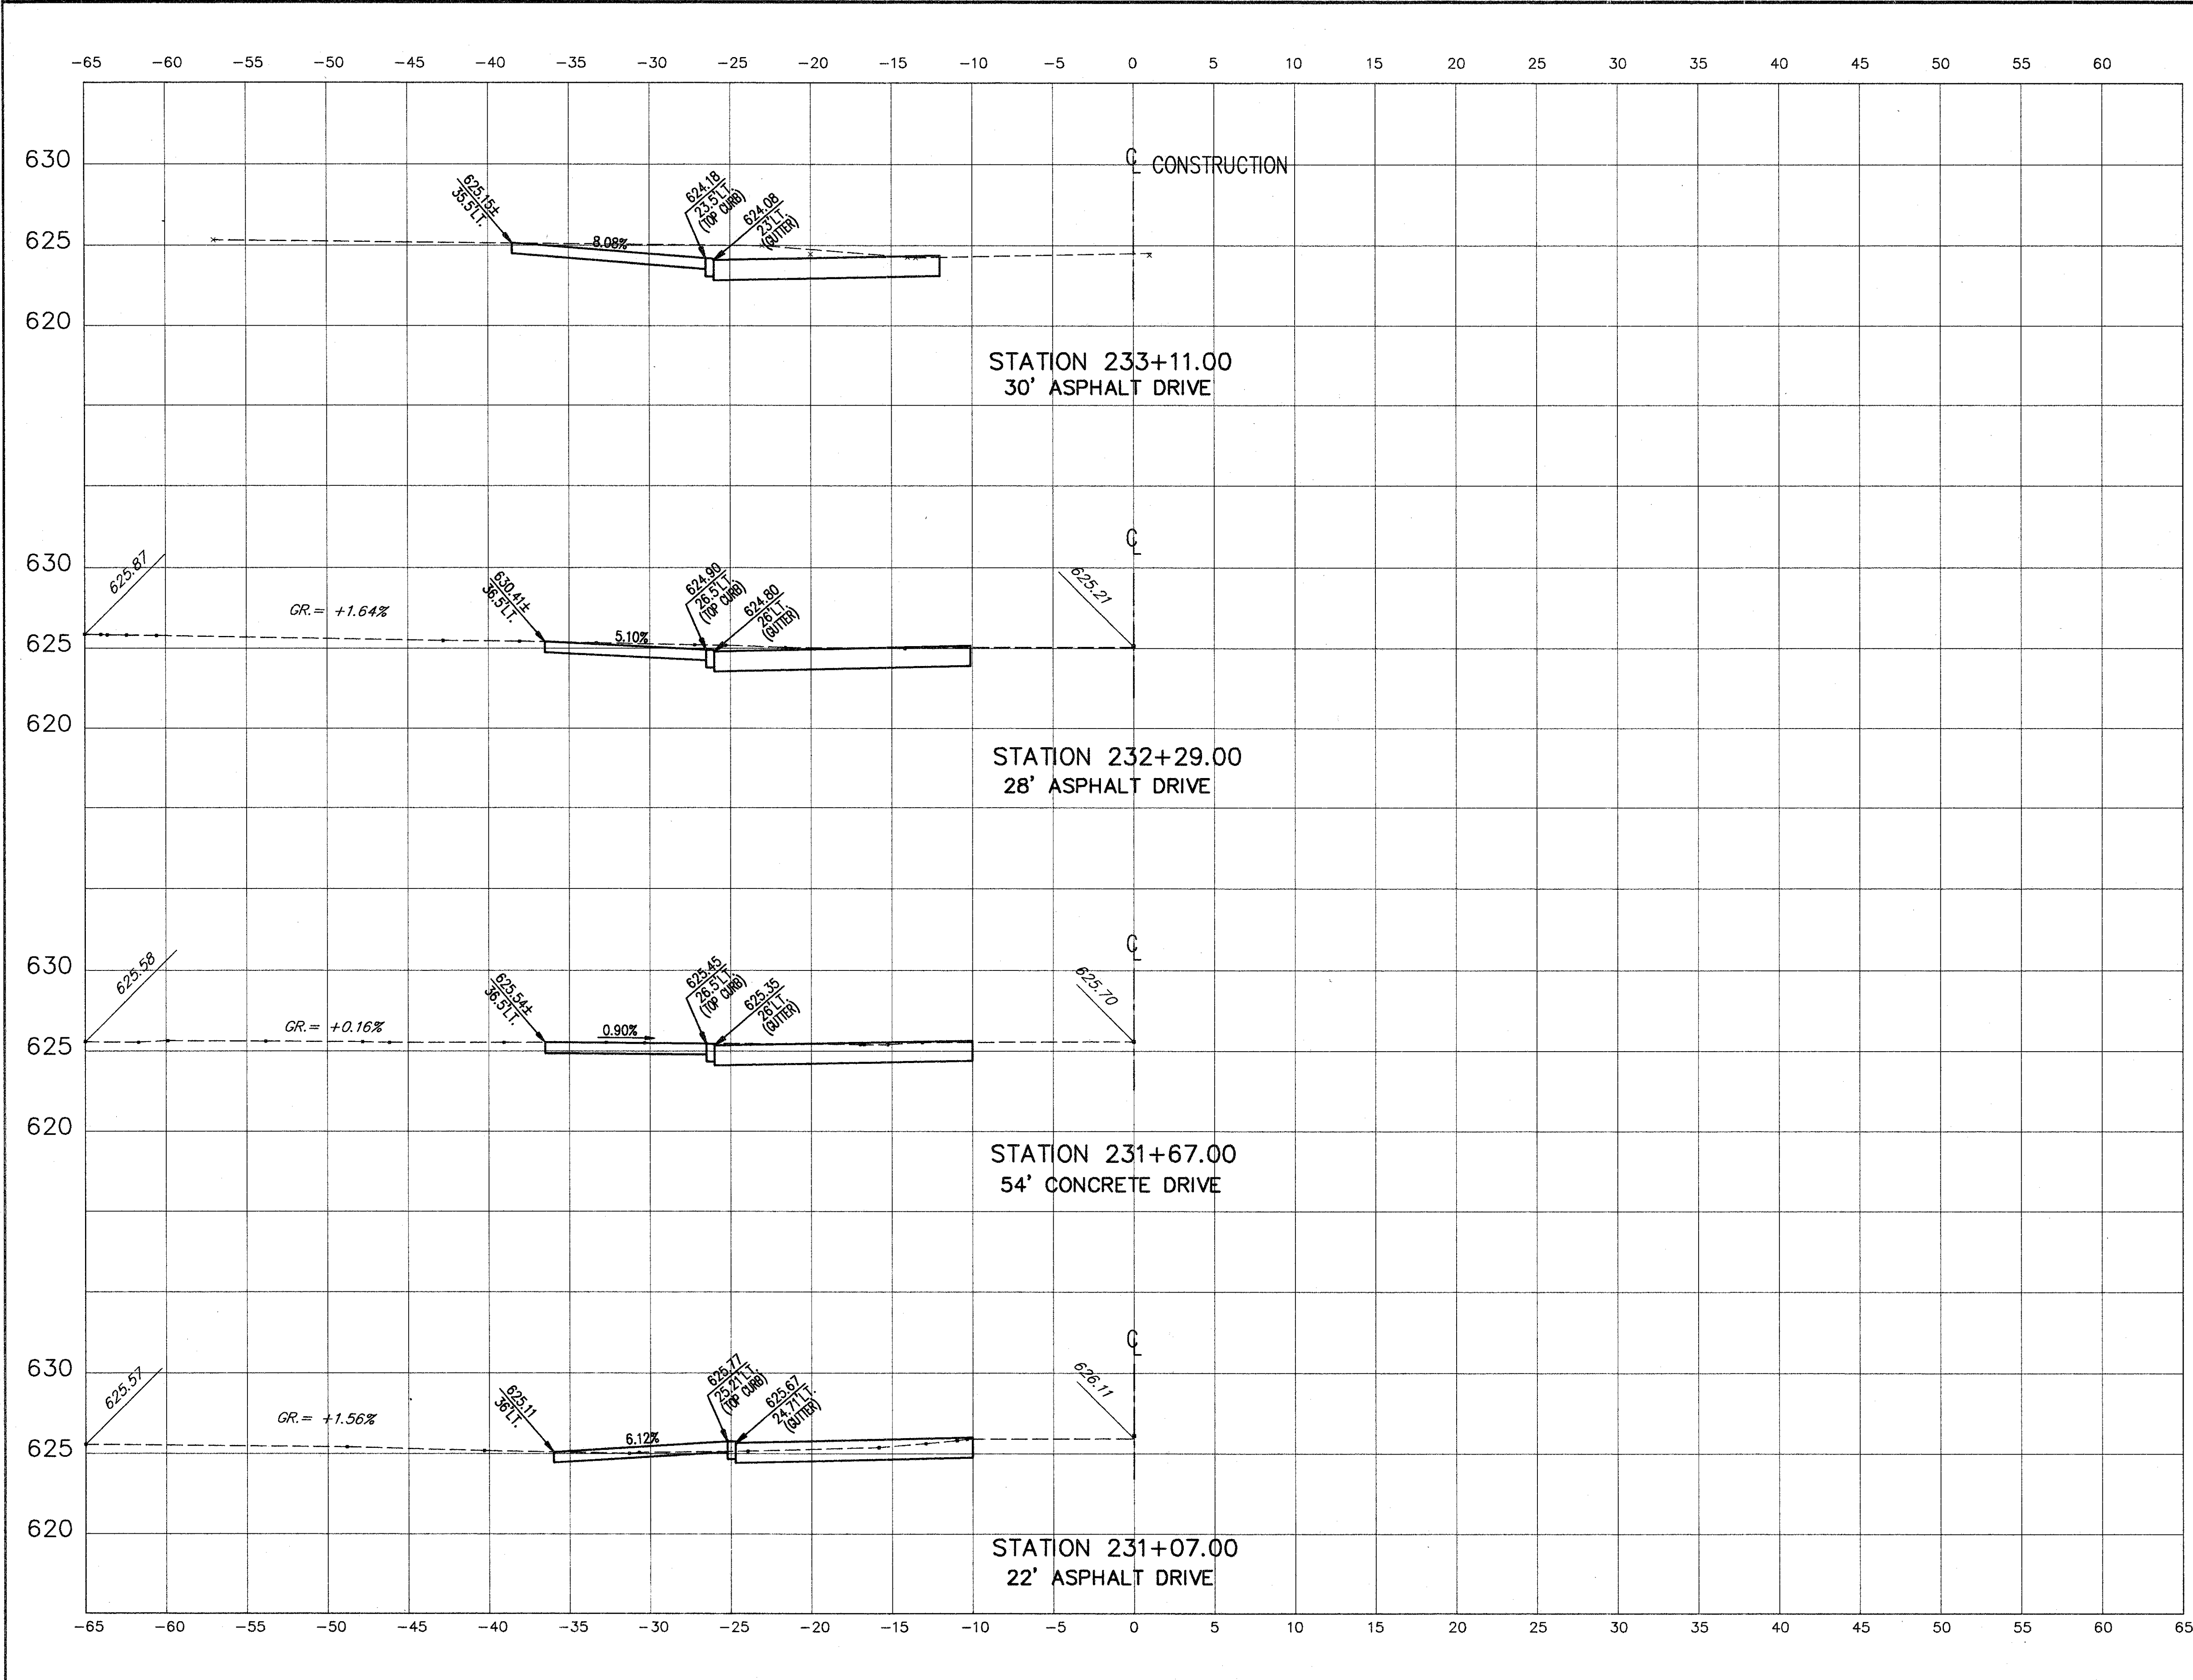

COPYRIGHT - DATE: 04-02-99 10:49, CT CONSULTANTS INC. H:\98387\98387\DRIVEPRO.DWG PLOT:1-5