

SUBMISSIONS / REVISIONS

CENTER STREET (STATE ROUTE 615)
ROADWAY IMPROVEMENTS
CENTER STREET
DRIVE PROFILES
STA. 6+76 (MUNSON RD.) TO STA. 7+93 (MUNSON RD.)

CT Consultants, Inc.
Engineers • Architects • Planners
Willoughby • Mentor • Columbus • North Canton • Youngstown

DATE: APRIL 1999

DRAWN BY: J.J.C.

CHECKED BY: C.C.H.

APPROVED BY:


SCALE:
HOR. 1" = 5'
VERT. 1" = 5'

CONTRACT NO.

98387

SHEET NO. OF

73 103

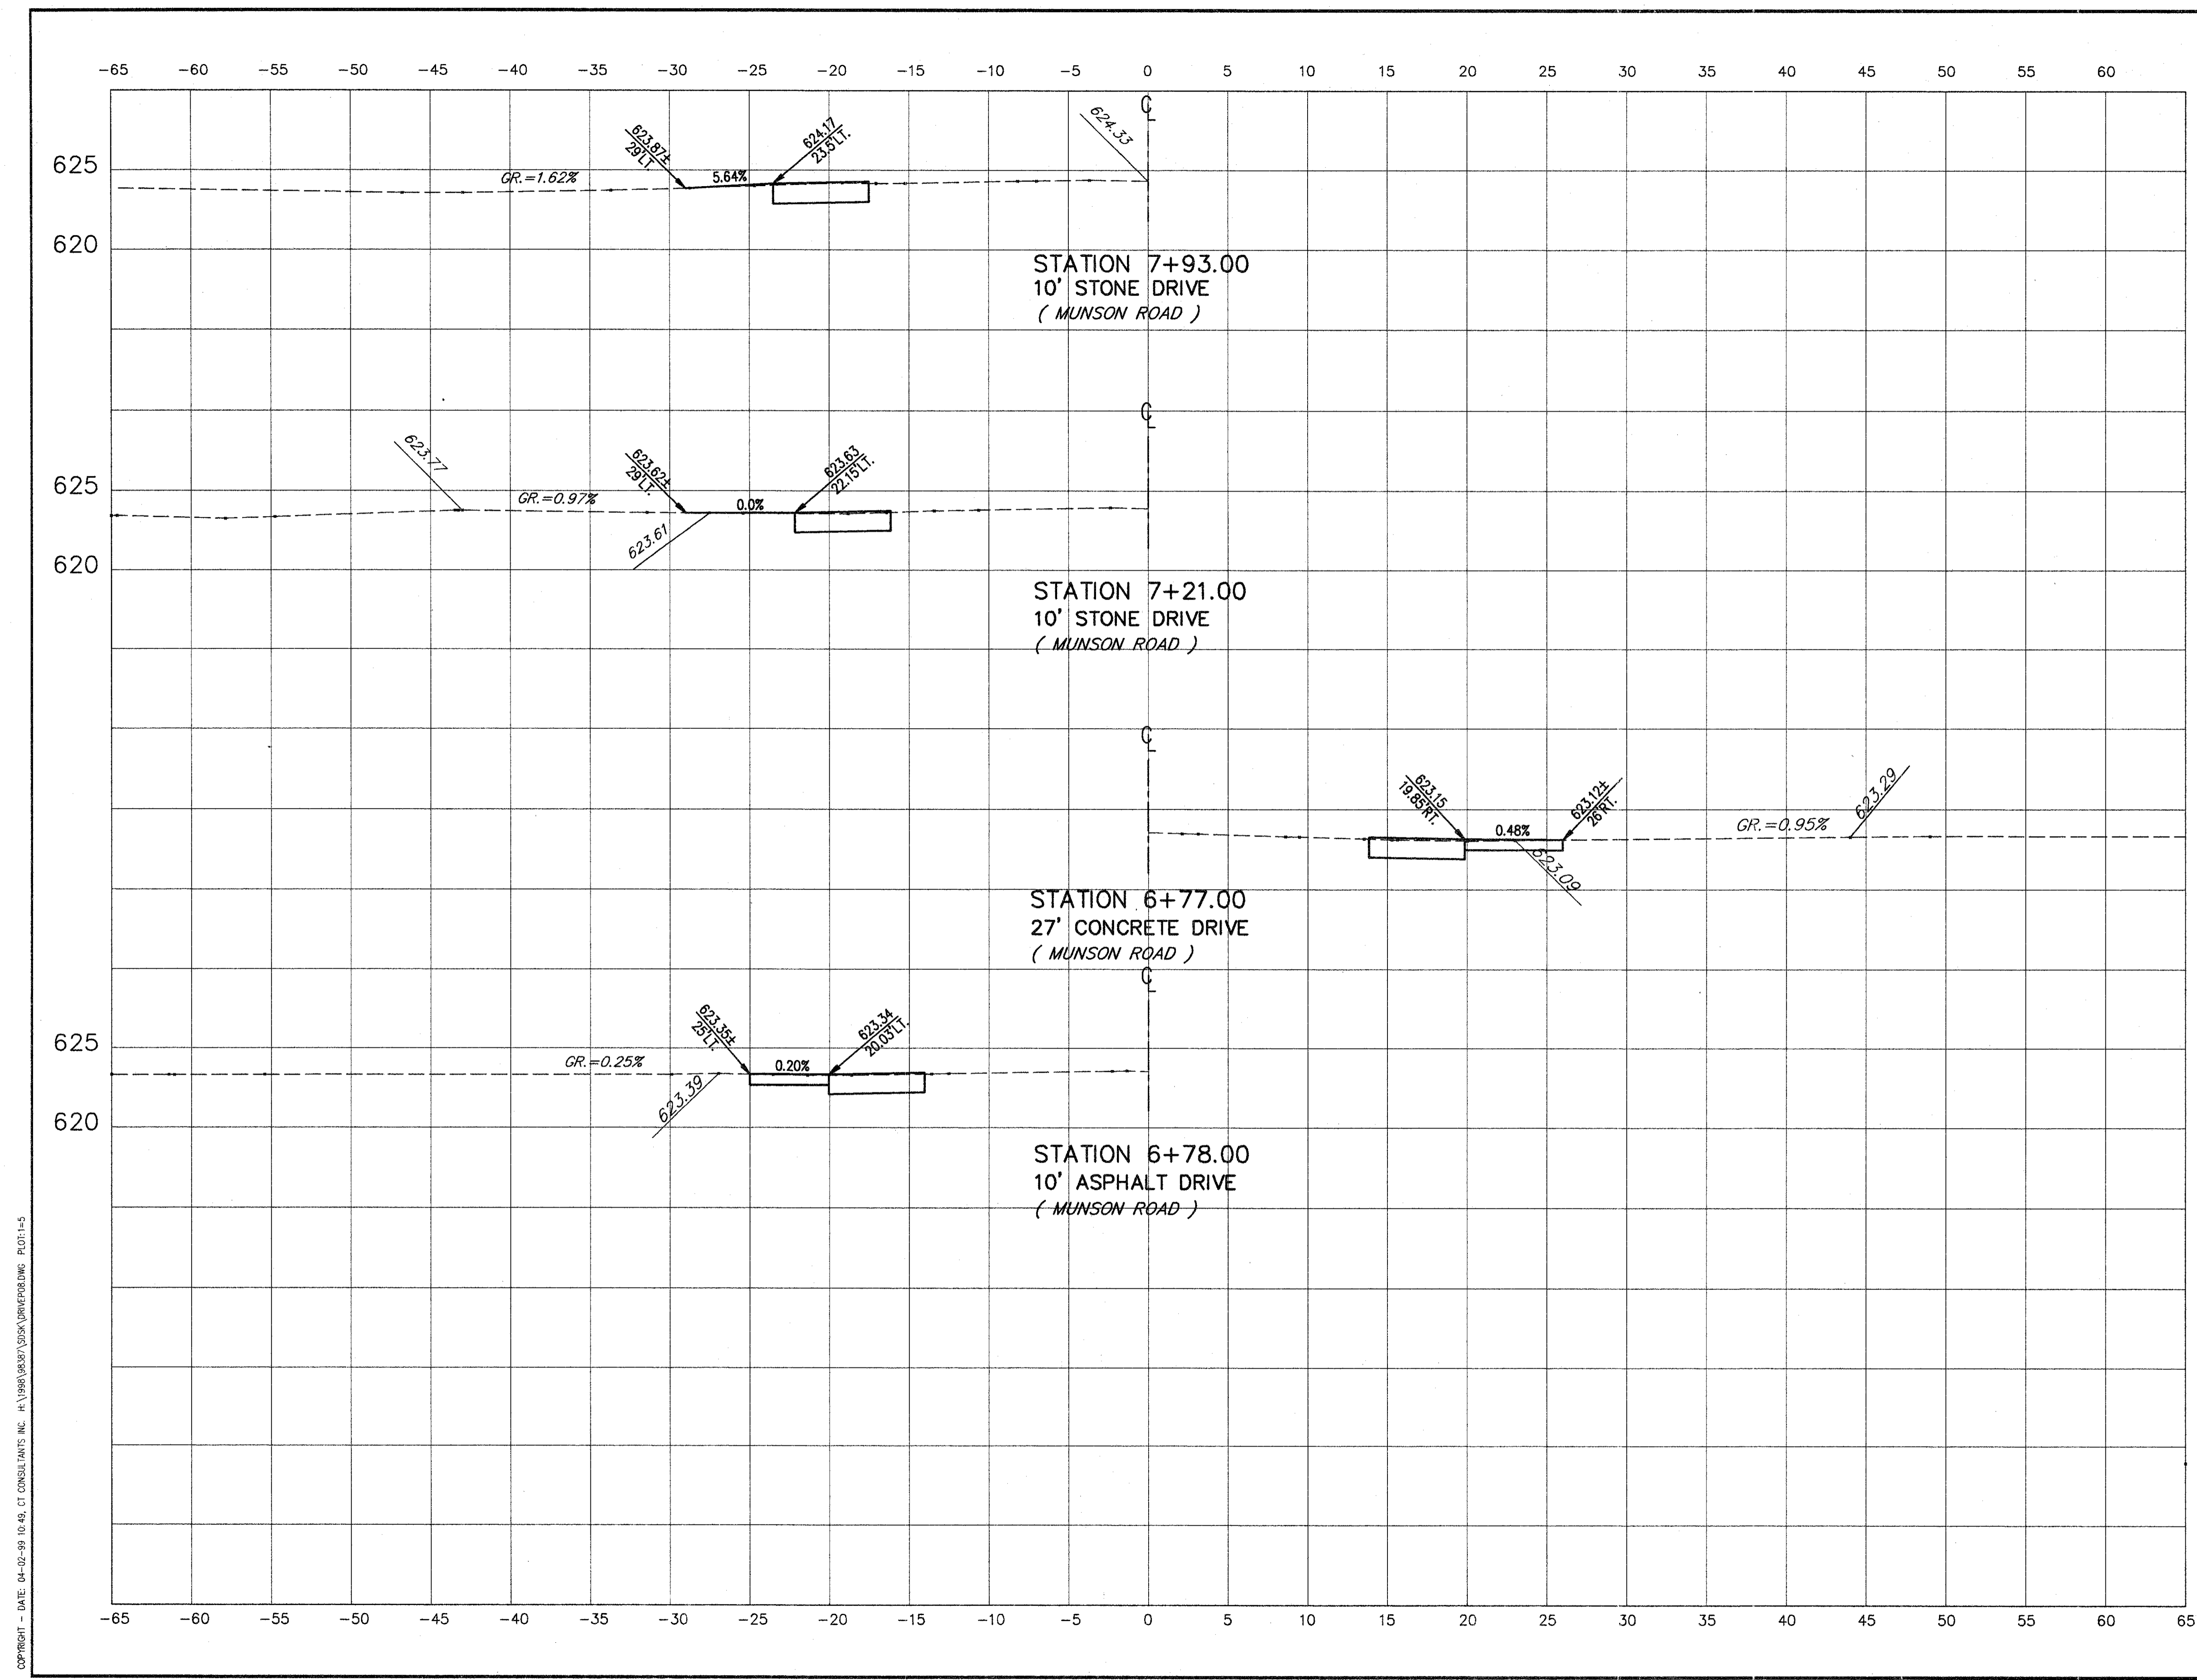

COPYRIGHT - DATE: 04-02-99 10:48, CT CONSULTANTS INC. H:\V989\98387\DISK\DRIVEPROF.DWG PLOT:1-5