


SUBMISSIONS / REVISIONS	

**CENTER STREET (STATE ROUTE 615)
ROADWAY IMPROVEMENTS
PAVEMENT MARKING
& SIGNING PLAN
STA. 195+00 TO STA. 205+00**

CT Consultants, Inc.
Engineers • Architects • Planners
Willoughby • Mentor • Columbus • North Canton • Youngstown

DATE:	APRIL 1989
DRAWN BY:	J.J.C.
CHECKED BY:	C.C.H.
APPROVED BY:	
SCALE:	HOR. 1" = 40' VERT. 1" = 10'
CONTRACT NO.	98387
SHEET NO.	OF
83	103

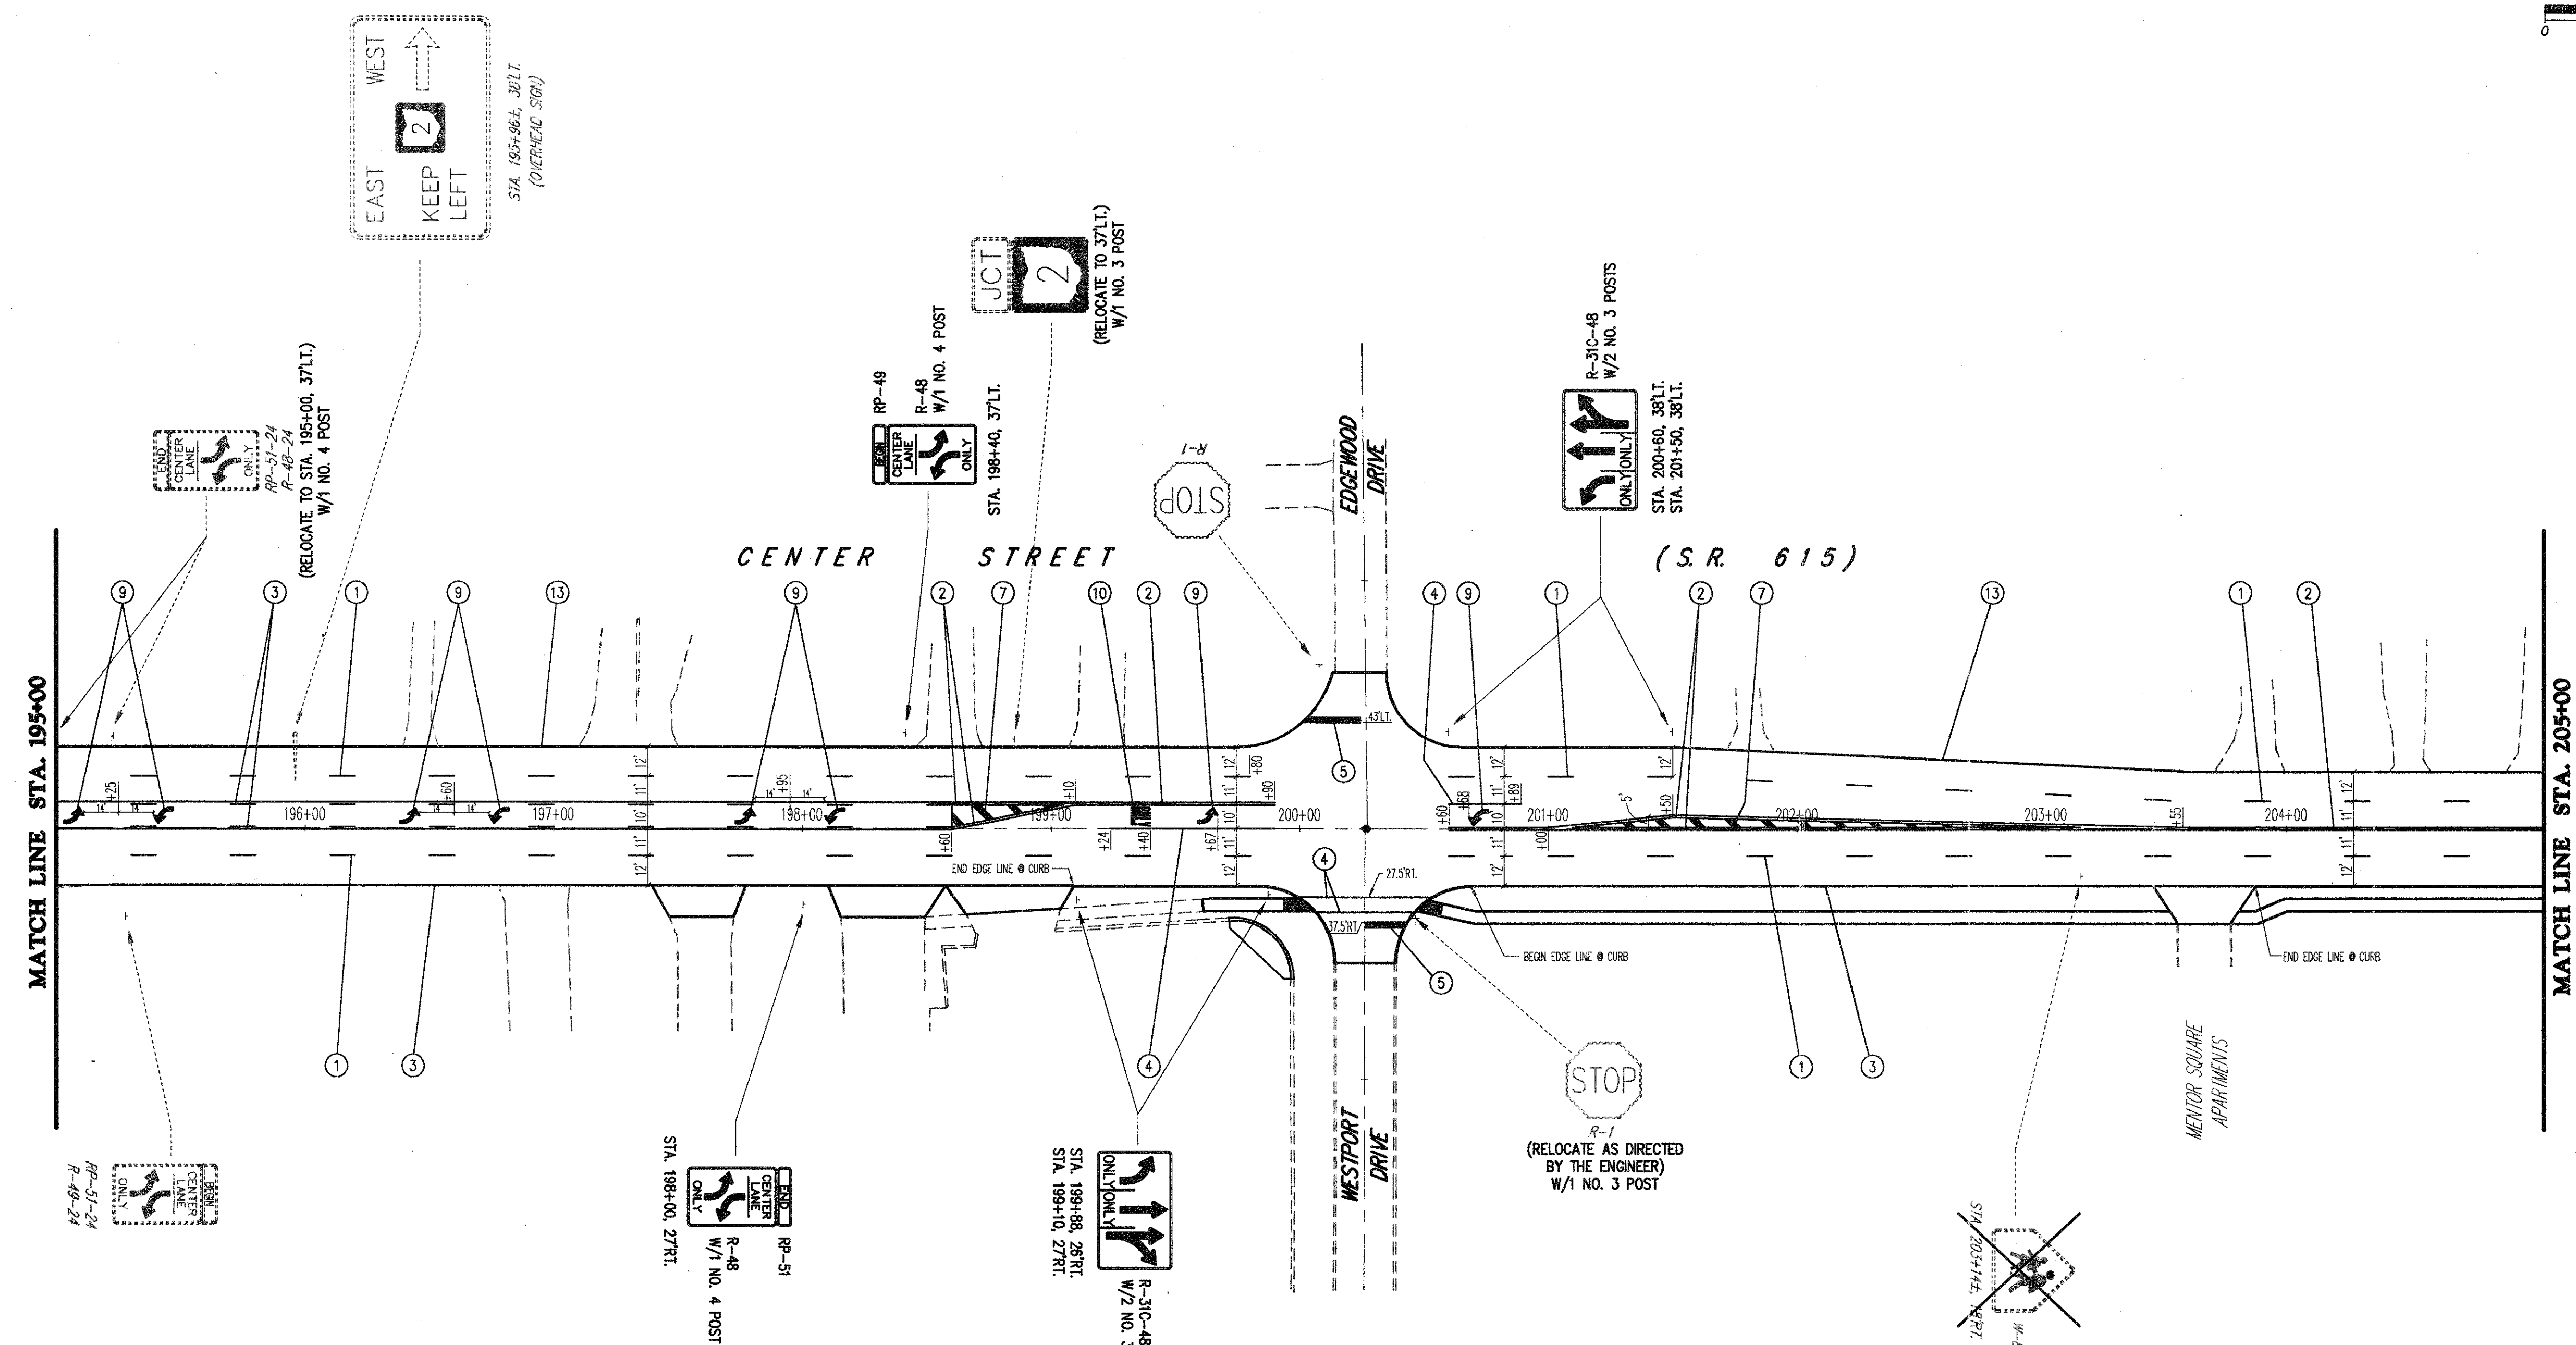

- PAVEMENT MARKING LEGEND**
- ① ITEM 642 - LANE LINE
 - ② ITEM 642 - CENTER LINE, DOUBLE, SOLID
 - ③ ITEM 642 - CENTER LINE, SOLID, BROKEN
 - ④ ITEM 645 - CHANNELIZING LINE
 - ⑤ ITEM 645 - STOP LINE
 - ⑥ ITEM 645 - CROSSWALK LINE
 - ⑦ ITEM 642 - TRANSVERSE LINE, YELLOW (12' O.C.)
 - ⑧ ITEM 642 - TRANSVERSE LINE, WHITE (12' O.C.)
 - ⑨ ITEM 645 - LANE ARROW
 - ⑩ ITEM 645 - WORD ON PAVEMENT, 72"
 - ⑪ ITEM 642 - ISLAND MARKING
 - ⑫ ITEM 642 - DOTTED LINE (WHITE)
 - ⑬ ITEM 642 - EDGE LINE

- SIGN LEGEND**
- EXISTING SIGNS TO REMAIN IN PLACE
 - EXISTING SIGNS TO BE REMOVED
 - PROPOSED SIGNS

SIGNING NOTE:
ALL SIGN SHEETING SHALL BE TYPE G UNLESS NOTED AS TYPE H (SIGNS NOTED AS "F.Y.G." ARE FLORESCENT YELLOW-GREEN)

COPYRIGHT - DATE: 04-12-89 10:48 CT CONSULTANTS INC. 14198708287/3034/045/074/046 PLOT:14-40