


SIGNAL DIRECTION	SIGNAL HEAD	ϕ1 & ϕ5		ϕ1 & ϕ6		ϕ2 & ϕ5		ϕ2 & ϕ6		ϕ3 & ϕ7		ϕ3 & ϕ8		ϕ4 & ϕ7		ϕ4 & ϕ8		FLASH	DWELL	
		R/W	CLEAR	R/W	CLEAR	R/W	CLEAR	R/W	CLEAR	R/W	CLEAR	R/W	CLEAR	R/W	CLEAR	R/W	CLEAR			
WESTBOUND	A	R	R	R	R	R	R	R	R	R	R	R	R	R	R	R	R	R	R	R
	B	R	R	R	R	R	R	R	R	R	R	R	R	R	R	R	R	R	R	R
NORTHBOUND	C	R	GR/GR	Y	R ^(a)	R	R	R	R	G/G/G	Y ^(c)	R ^(d)	G	G	Y	R	R	R	R	R
	D	R	R	R	R	R	R	R	R	G	G	Y ^(d)	R ^(a)	G	G	Y	R	R	R	R
EASTBOUND	E	R	R	R	R	R	R	R	R	R	R	R	R	R	R	R	R	R	R	R
	F	G	Y ^(f)	R ^(f)	R	R	R	R	R	G	G	Y	R	R	R	R	R	R	R	R
SOUTHBOUND	G	R	GR/GR	Y	R ^(b)	G/G/G	Y ^(g)	R ^(d)	R	R	R	R	R	R	R	R	R	R	R	R
	H	R	R	R	R	G	G	Y ^(g)	R ^(d)	R	R	R	R	R	R	R	R	R	R	R
NORTH	Z-Z	DW	DW	DW	DW	DW	DW	DW	DW	DW	DW	DW	DW	DW	DW	DW	DW	DW	DW	DW
SOUTH	Y-Y	DW	DW	DW	DW	DW	DW	DW	DW	DW	DW	DW	DW	DW	DW	DW	DW	DW	DW	DW
EAST	X-X	DW	DW	DW	DW	DW	DW	DW	W*	FDW*	DW	DW	W*	FDW*	DW	DW	DW	DW	DW	DW

(a) R/GR IF ϕ2 & ϕ5 IS NEXT (c) G/Y IF ϕ2 & ϕ6 IS NEXT (e) R/GR IF ϕ3 & ϕ8 IS NEXT (g) G/Y IF ϕ4 & ϕ8 IS NEXT (i) G-Y IF ϕ2 & ϕ5 IS NEXT * ONLY UPON PEDESTRIAN
 (b) R/GR IF ϕ1 & ϕ6 IS NEXT (d) G IF ϕ2 & ϕ6 IS NEXT (f) R/GR IF ϕ4 & ϕ7 IS NEXT (h) G IF ϕ4 & ϕ8 IS NEXT (j) G/Y IF ϕ4 & ϕ8 IS NEXT PUSHBUTTON ACTUATION

SIGNAL SEQUENCE CHART

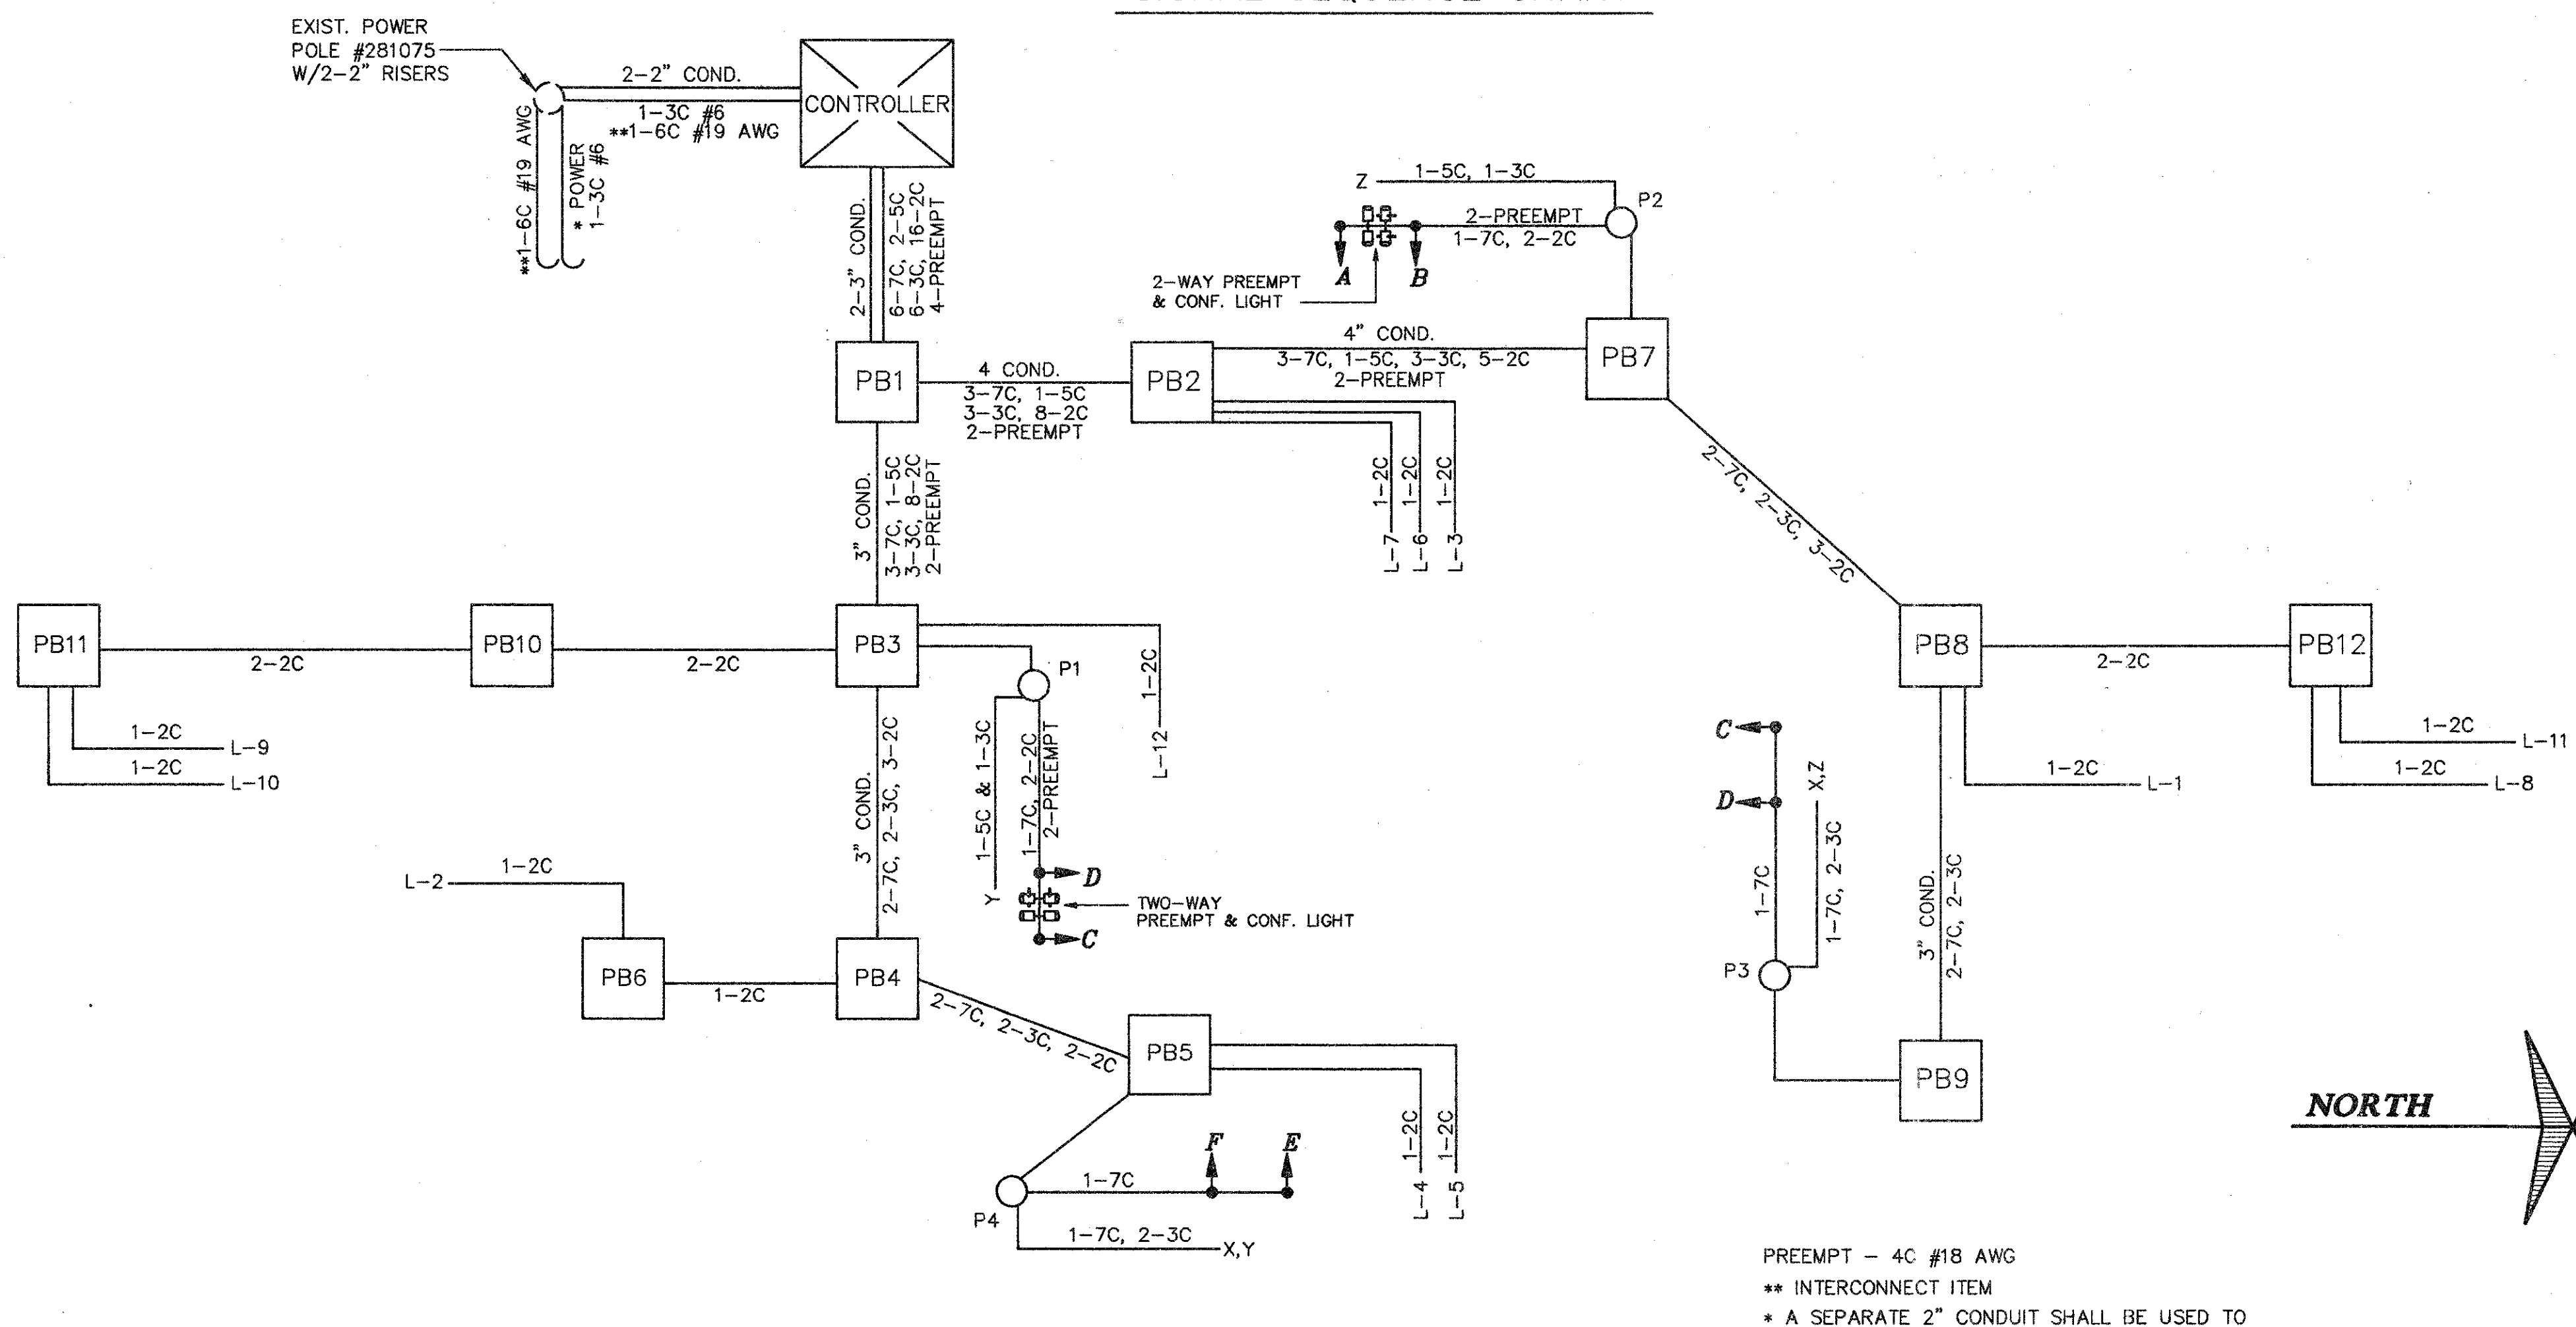

CENTER STREET (STATE ROUTE 615)
 ROADWAY IMPROVEMENTS
 SIGNAL PLAN
 CENTER STREET/MUNSON ROAD INTERSECTION

CT Consultants, Inc.
 Engineers • Architects • Planners
 Willoughby • Mentor • Columbus • North Canton • Youngstown

DATE:	AUGUST 03, 1999
DRAWN BY:	T.E.B.
CHECKED BY:	A.E.P.
APPROVED BY:	I.M.H.
SCALE:	HOR. 1" = 20' VERT. 1" = 5'
CONTRACT NO.:	98387
SHEET NO.:	102
OF	103