



SCHEMATIC PLAN

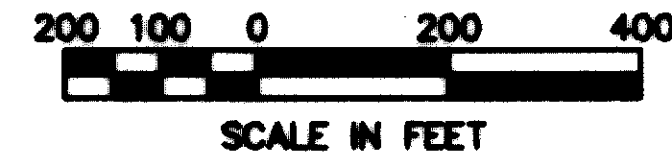

CALC. BY	LAK - 615 - 4.64	OHIO	2
DATE	LAK - VAR	FHWA	198
CHD. BY		REGION	5
DATE			

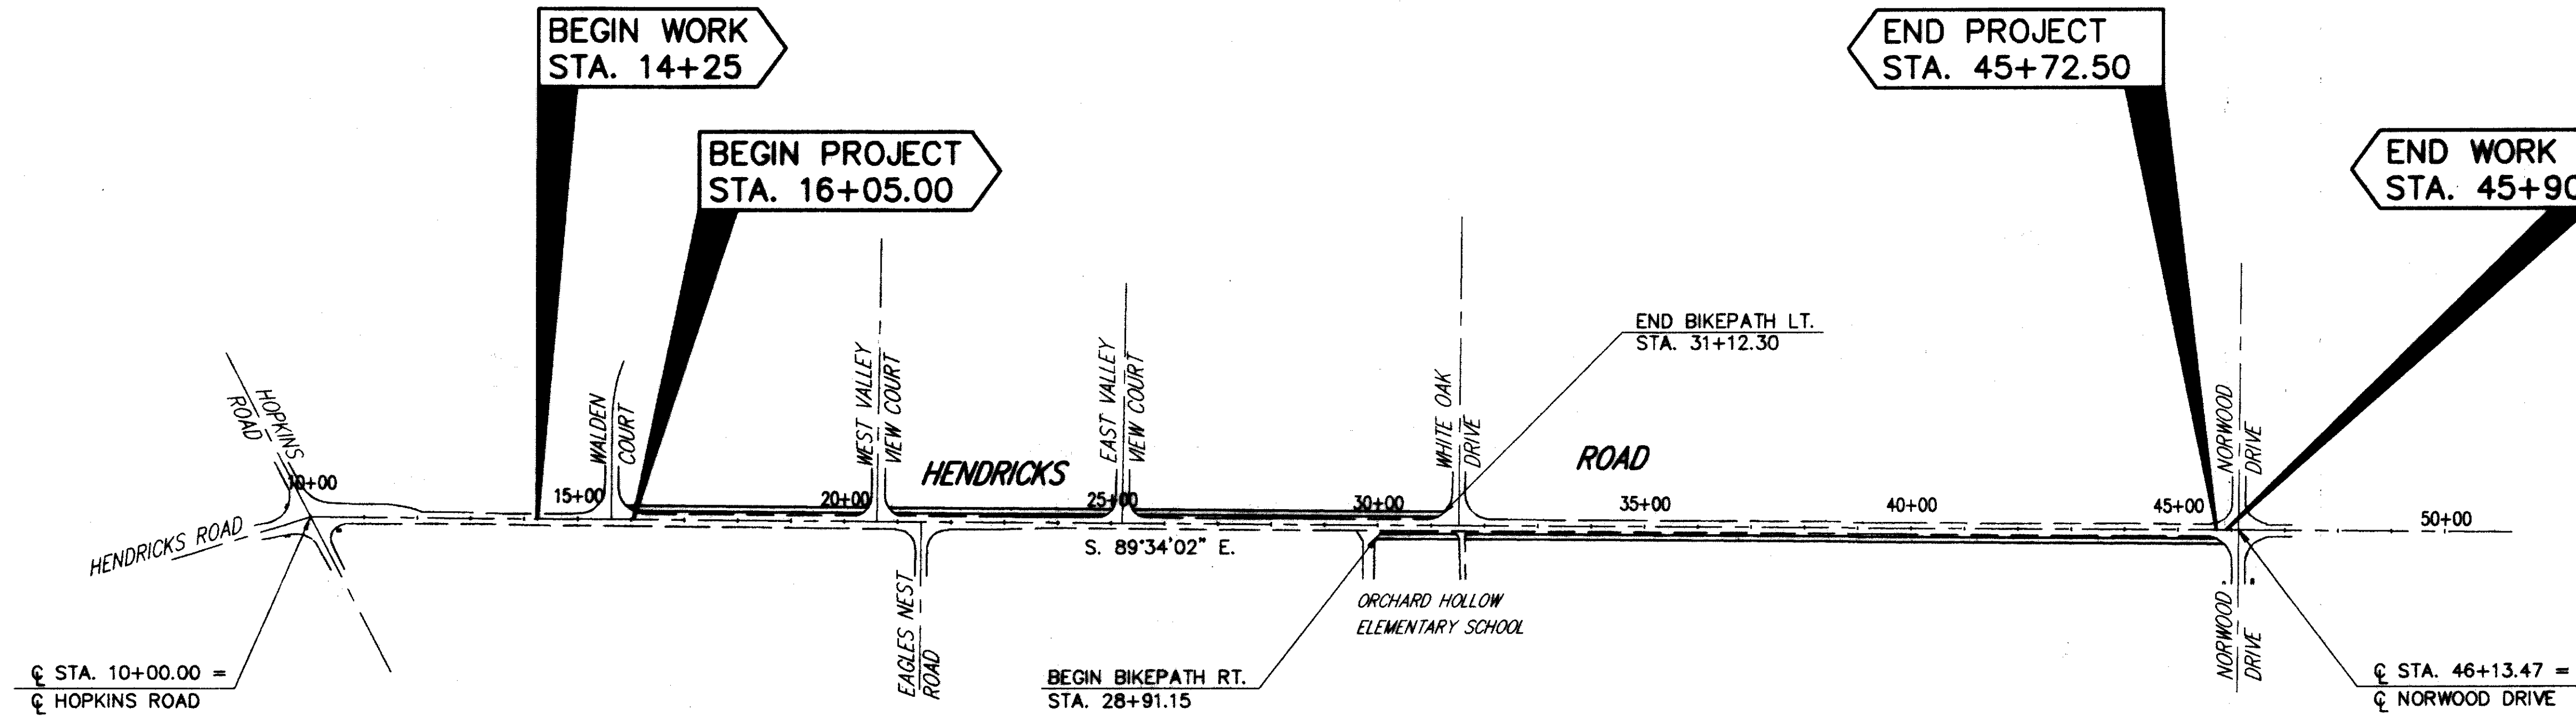

H:\CT\92535\CAD\HENDRICK\HENSCHM.DWG PLOT: 1"=200'