
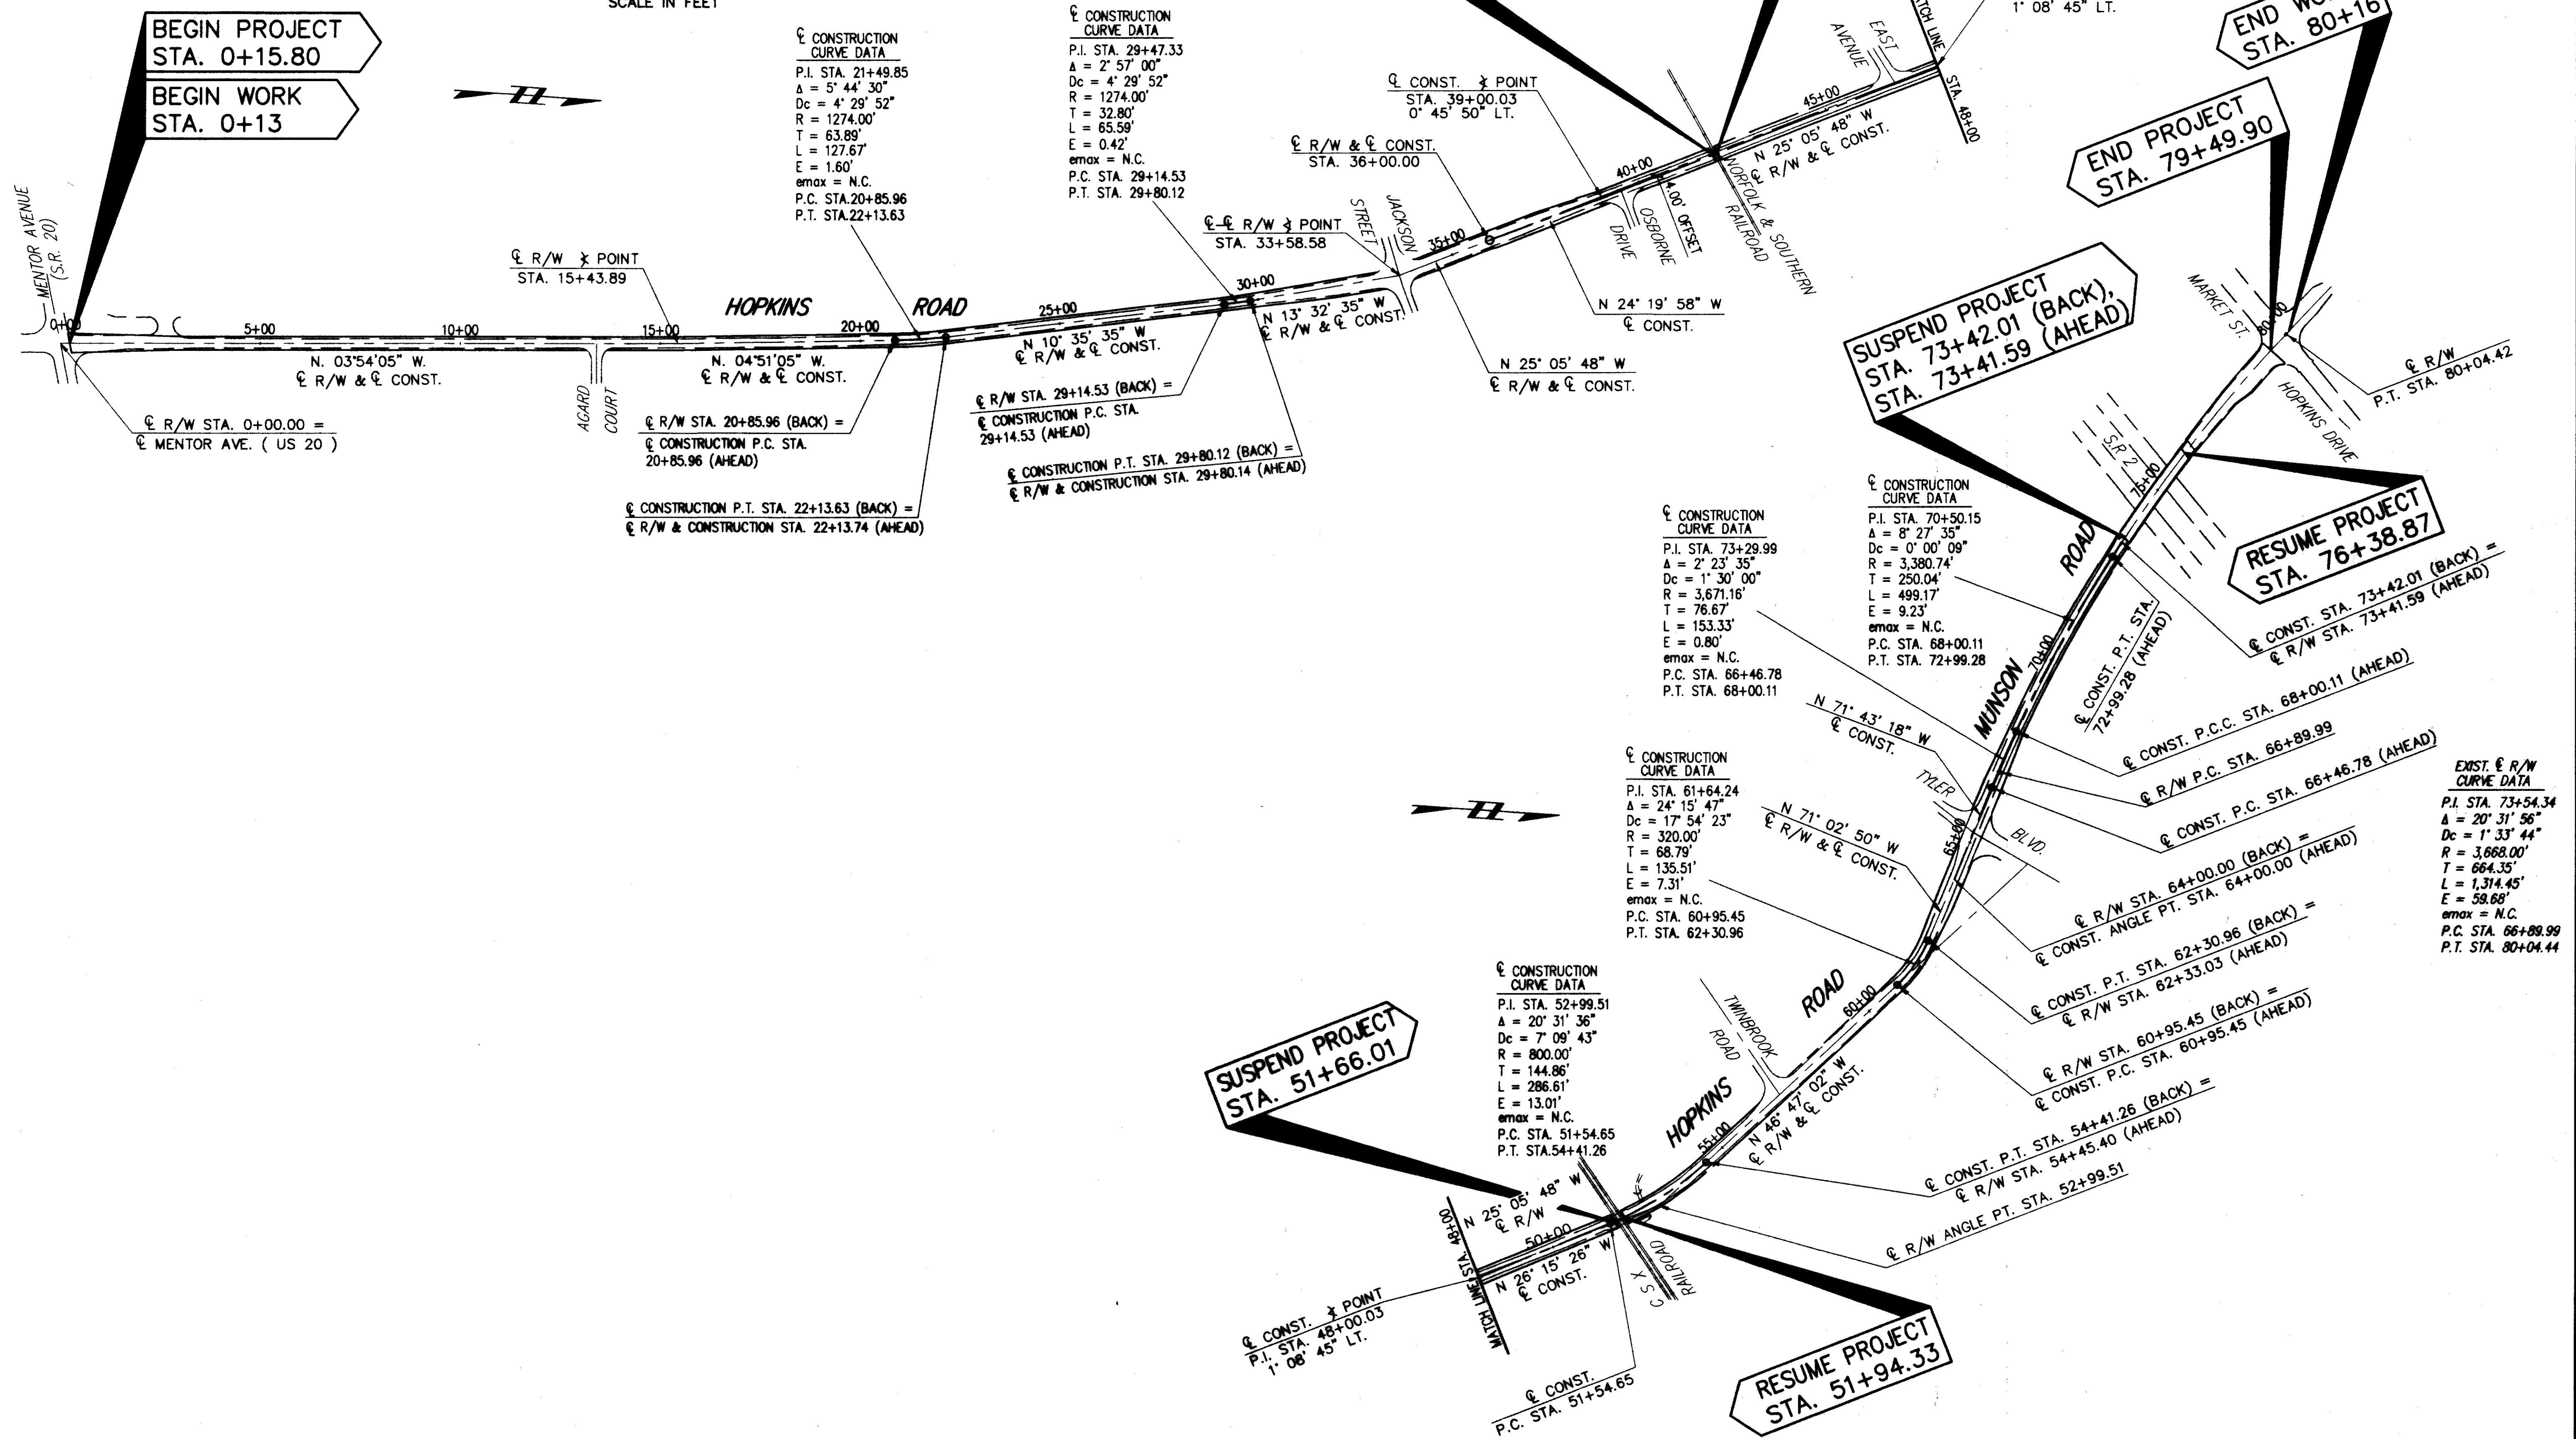


# SCHEMATIC PLAN

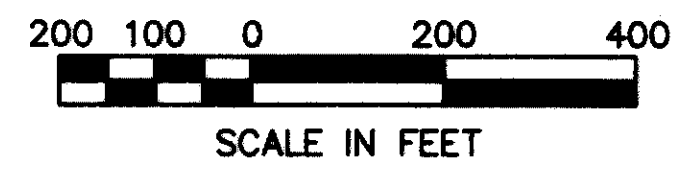

/92535/CAD/HOPKINS/HOPSCHM.DWG - PLOT: 1"=200'

SCHEMATIC PLAN - HOPKINS/MUNSON ROAD