

# HENDRICKS ROAD DETOUR PLAN

## SIGNING LEGEND

1 ROAD CLOSED AHEAD OW-120

2 ROAD CONSTRUCTION AHEAD OW-128

3 DETOUR AHEAD OW-127

4 ONE LANE ROAD AHEAD OW-121

5 DETOUR OC-29L

6 DETOUR OC-29L(SPECIAL)

7 DETOUR OC-29

8 DETOUR OC-29R

9 DETOUR OC-29R(SPECIAL)

10 ROAD CLOSED 1.0 MILES AHEAD LOCAL TRAFFIC ONLY R-76A  
ROAD OPEN TO WHITE OAK DR. SPECIAL  
DETOUR OC-14L  
TYPE III PORTABLE BARRICADE


11 ROAD CLOSED 0.3 MILES AHEAD LOCAL TRAFFIC ONLY R-76A  
ROAD OPEN TO WHITE OAK DR. SPECIAL  
TYPE III PORTABLE BARRICADE

12 ROAD CLOSED R-75  
TYPE III PORTABLE BARRICADE

13 R-43L

14 R-43R

NOTE: CONSTRUCTION ON HOPKINS ROAD WILL NOT TAKE PLACE CONCURRENTLY WITH THE CONSTRUCTION ON HENDRICKS ROAD.

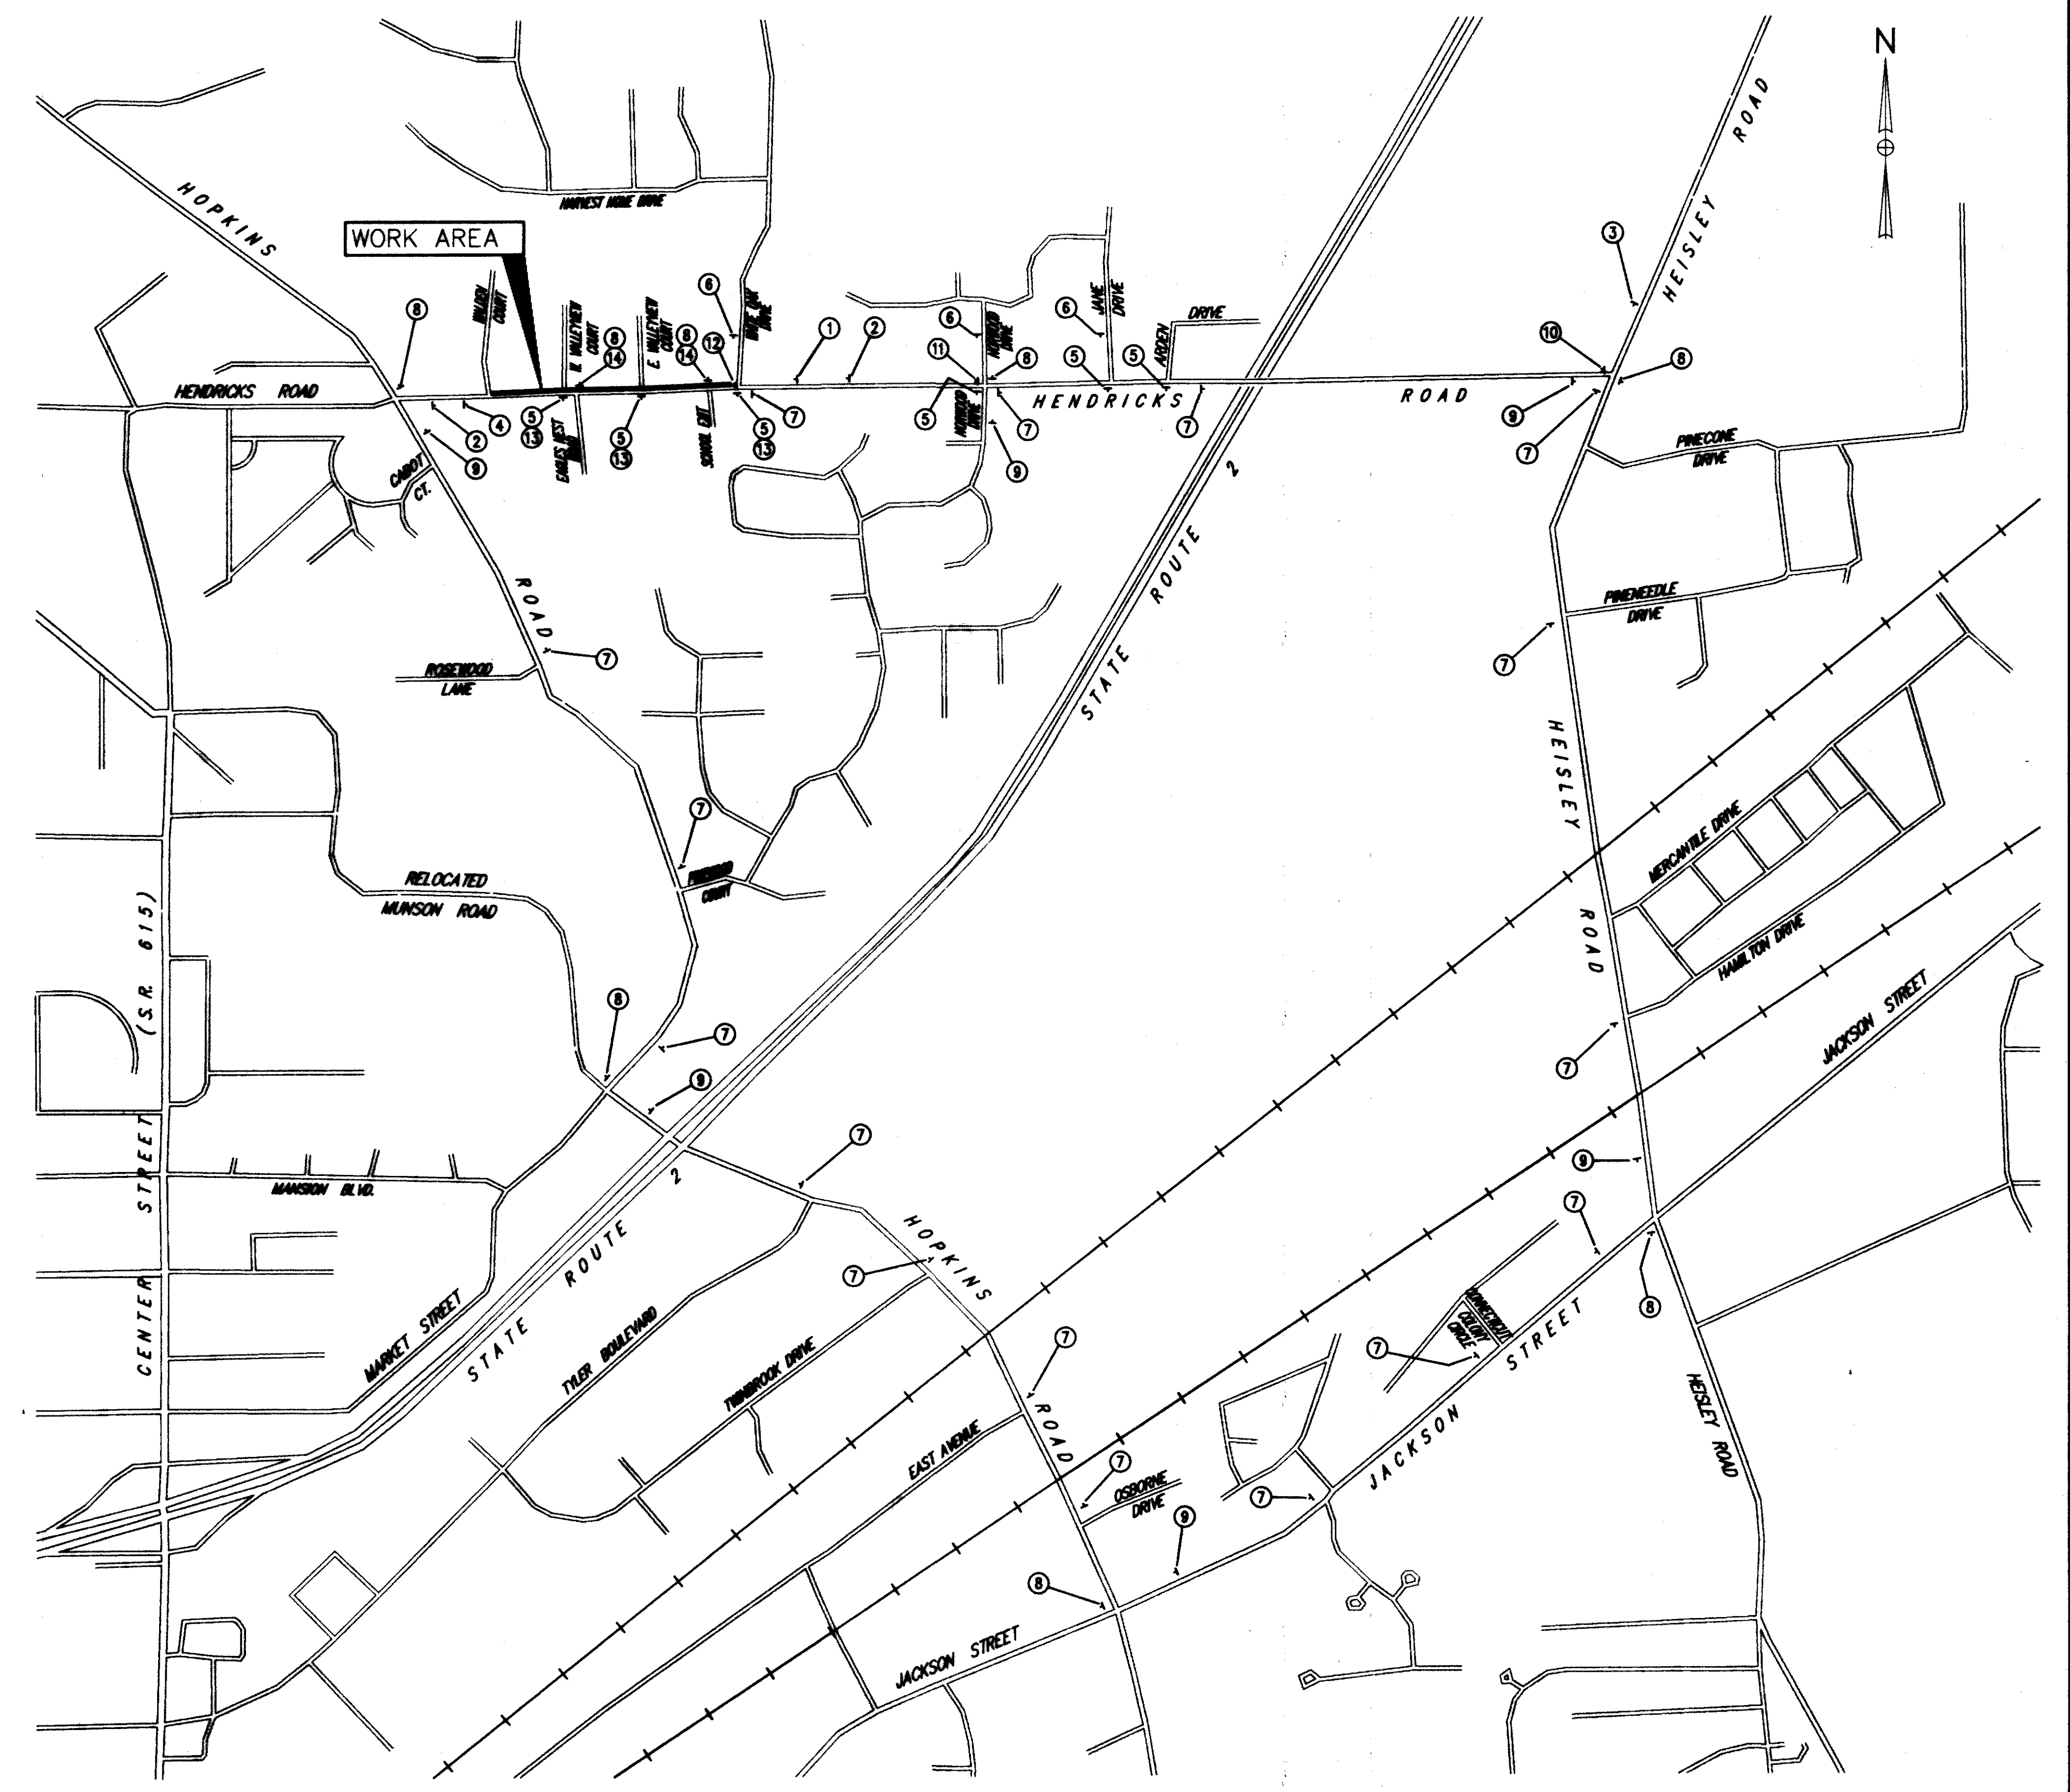

COPYRIGHT - DATE: 12-20-88 15:14, ST CONSULTANTS, INC. H. VICTORIS/ROAD MEMORANDA/DETOUR/DWG 011-600