


REMOVE EXISTING PAVEMENT BETWEEN PROPOSED DRIVES. QUANTITIES TO PERFORM THIS WORK INCLUDED UNDER DRIVE QUANTITIES SEE SHEET


ALAN C. & JANET T. RATTRAY  
VOL. 272, PG. 1217

LAK - 615 - 4.64  
LAK - VAR

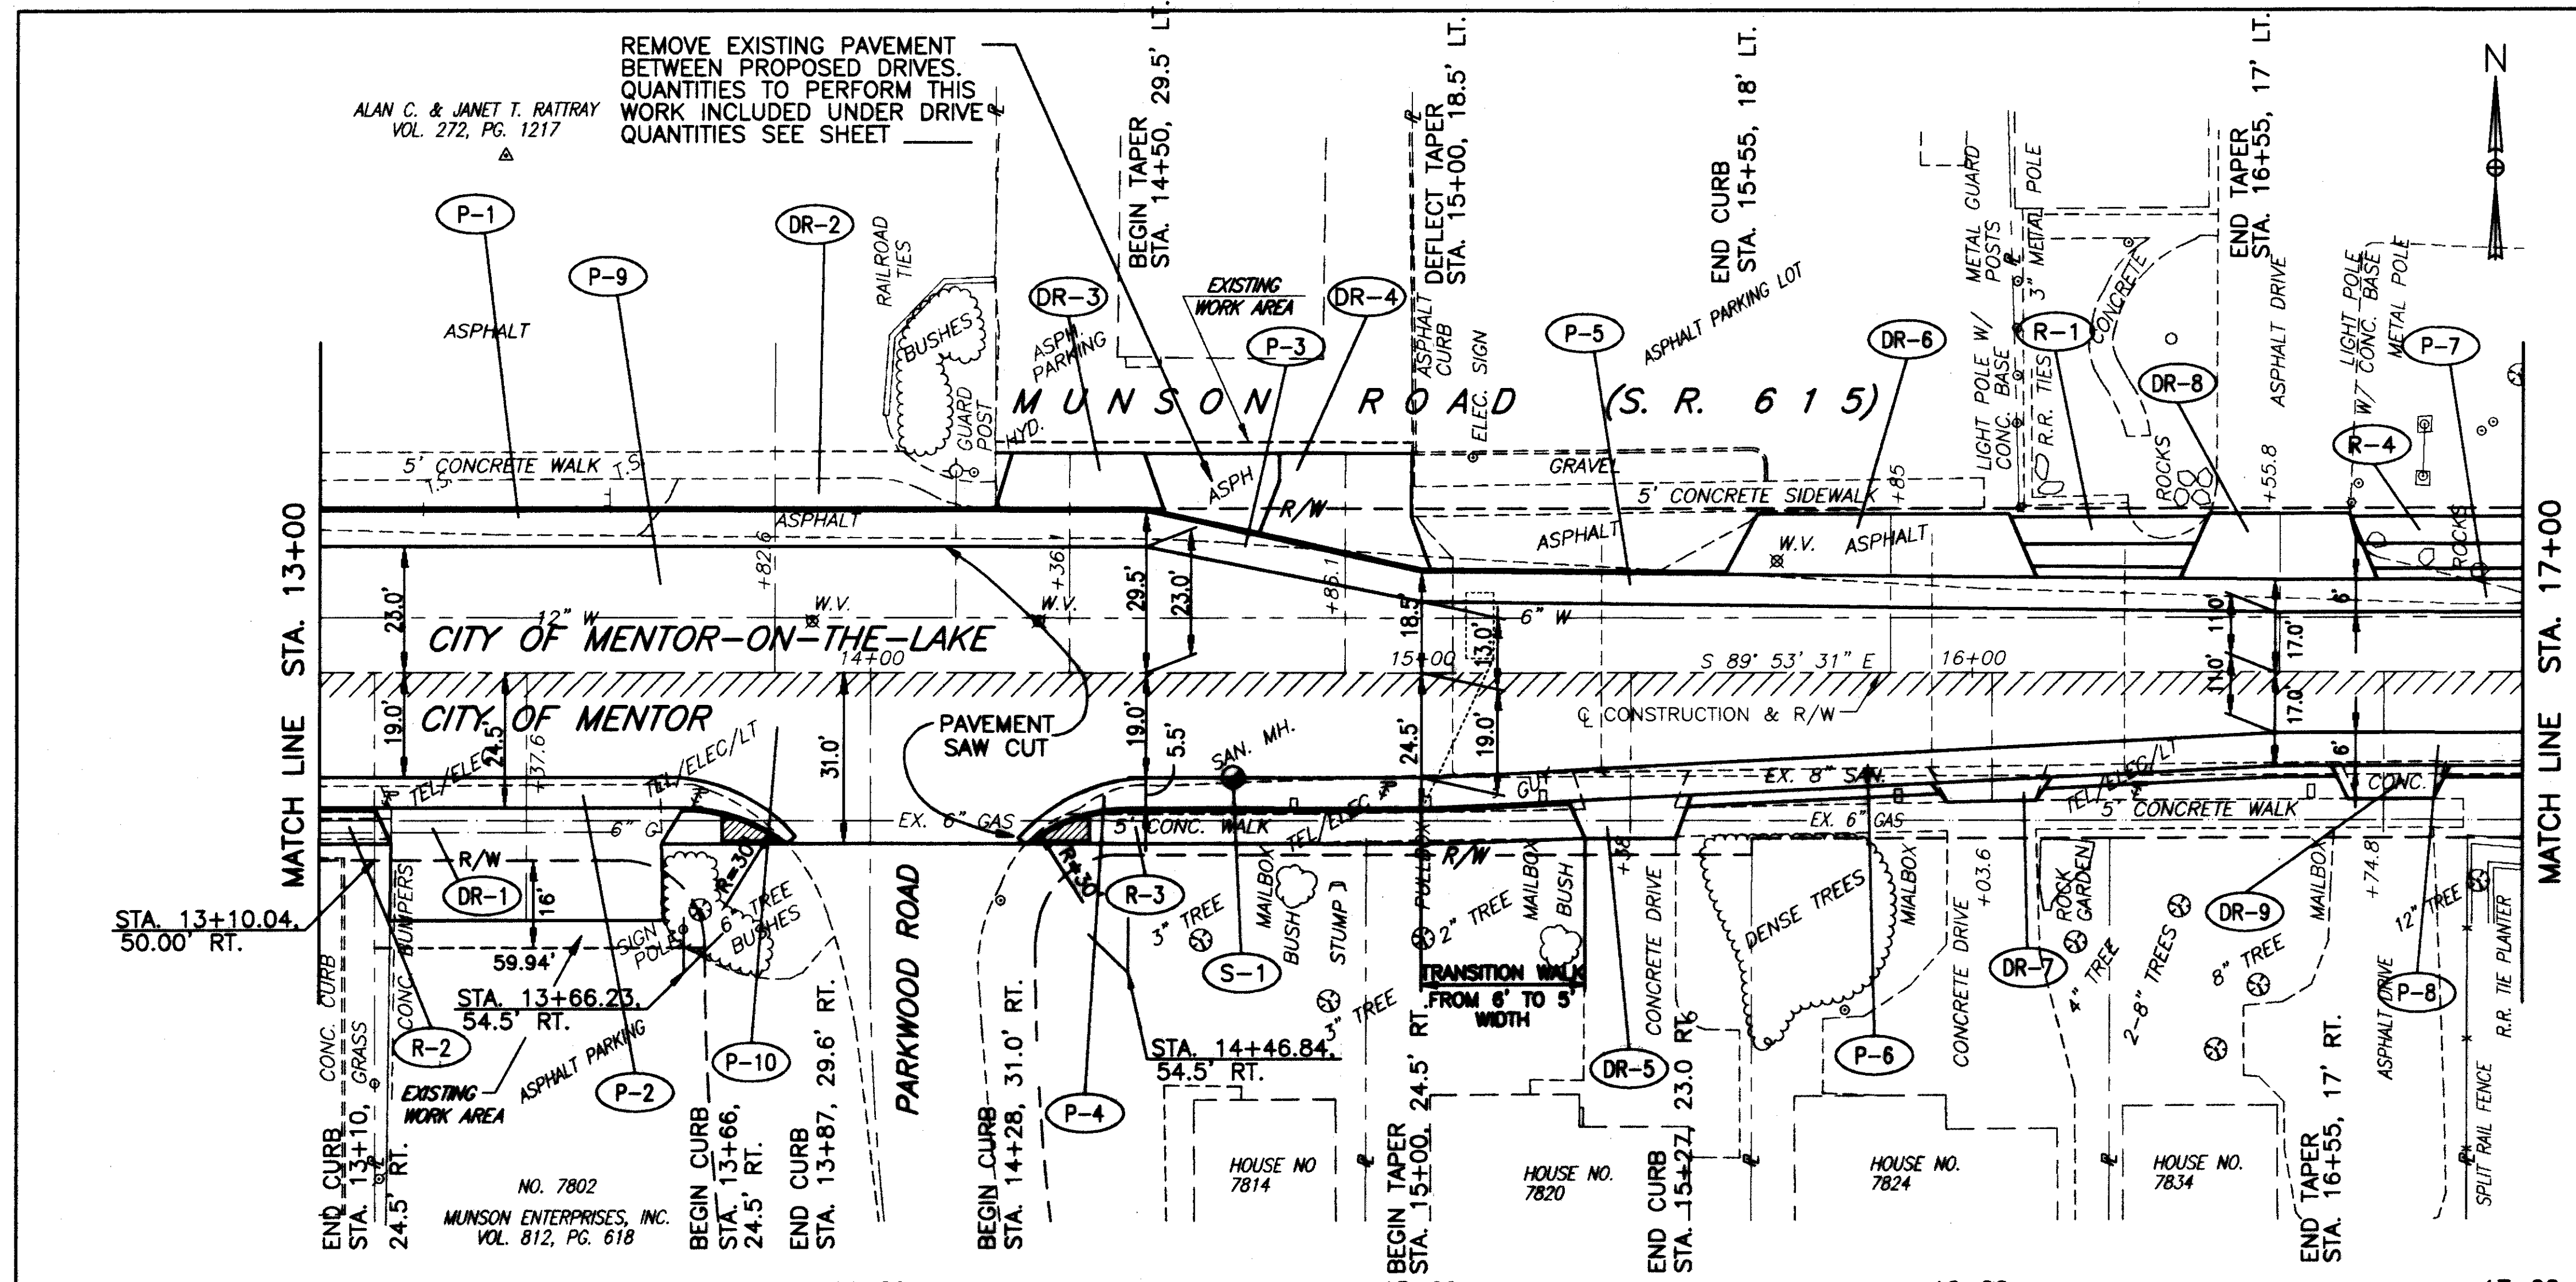



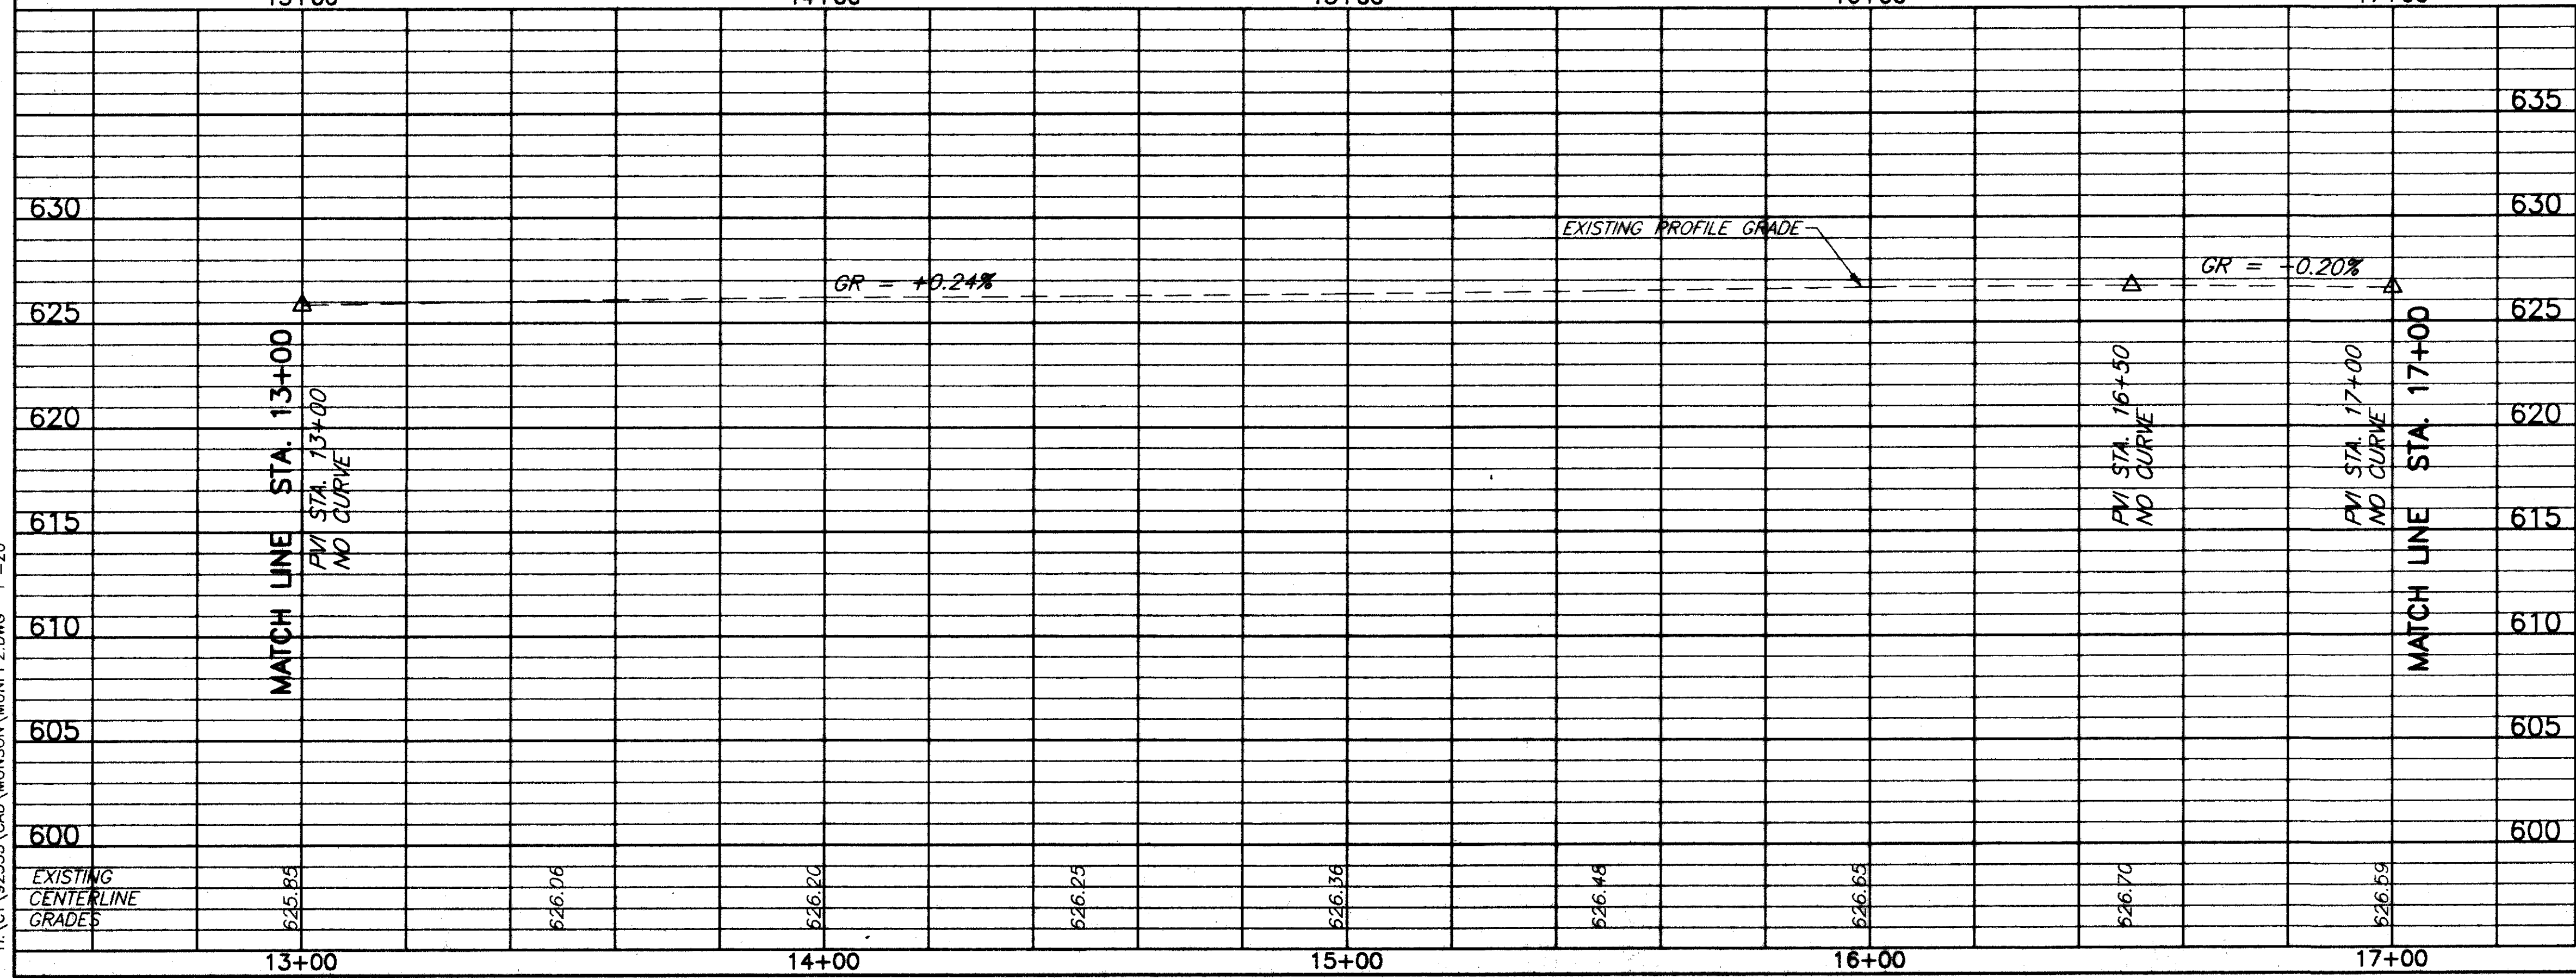

FOR TYPICAL SECTIONS SEE SHEETS 5 THRU 6  
FOR CROSS-SECTIONS SEE SHEETS 48 THRU 79  
FOR DRIVEWAY SCHEDULE & DETAILS SEE SHEETS 21 THRU 22  
FOR PAVEMENT DETAILS SEE SHEET 171  
FOR TRAFFIC CONTROL DETAILS SEE SHEETS 172 THRU 198

ROADWAY			
REF	LOCATION	SQ. FT.	SQ. FT.
R-1	STA. 16+09 TO STA. 16+41 LT.		169
R-2	STA. 13+00 TO STA. 13+13 RT.	65	78
R-3	STA. 14+30 TO STA. 15+30 RT.	500	600
R-4	STA. 16+71 TO STA. 17+00 LT.		151
TOTALS		565	678

DRAINAGE & SANITARY			
REF	LOCATION	EACH	EACH
S-1	STA. 14+66, 19' RT.	1	
TOTALS		1	

MUNSON ROAD PLAN & PROFILE STA. 13+00 TO STA. 17+00