


BENCH MARK #2
 TOP I.P. SET W/CAP
 STA. 43+95.50, 17.32' RT.
 ELEV. 620.44
 BM2

RESURFACING PROGRAM	STA.	DESCRIPTION	CU.YD.	CU.YD.	CU.YD.	CU.YD.	CU.YD.	CU.YD.	CU.YD.	CU.YD.	CU.YD.	CU.YD.	CU.YD.	CU.YD.	CU.YD.	CU.YD.	CU.YD.	CU.YD.	CU.YD.	CU.YD.
448	448	1-1/4\"/>																		

FOR TYPICAL SECTIONS SEE SHEETS 5 THRU 6
 FOR CROSS-SECTIONS SEE SHEETS 48 THRU 79
 FOR DRIVEWAY SCHEDULE & DETAILS SEE SHEETS 21 THRU 22
 FOR PAVEMENT DETAILS SEE SHEET 171
 FOR TRAFFIC CONTROL DETAILS SEE SHEETS 172 THRU 198

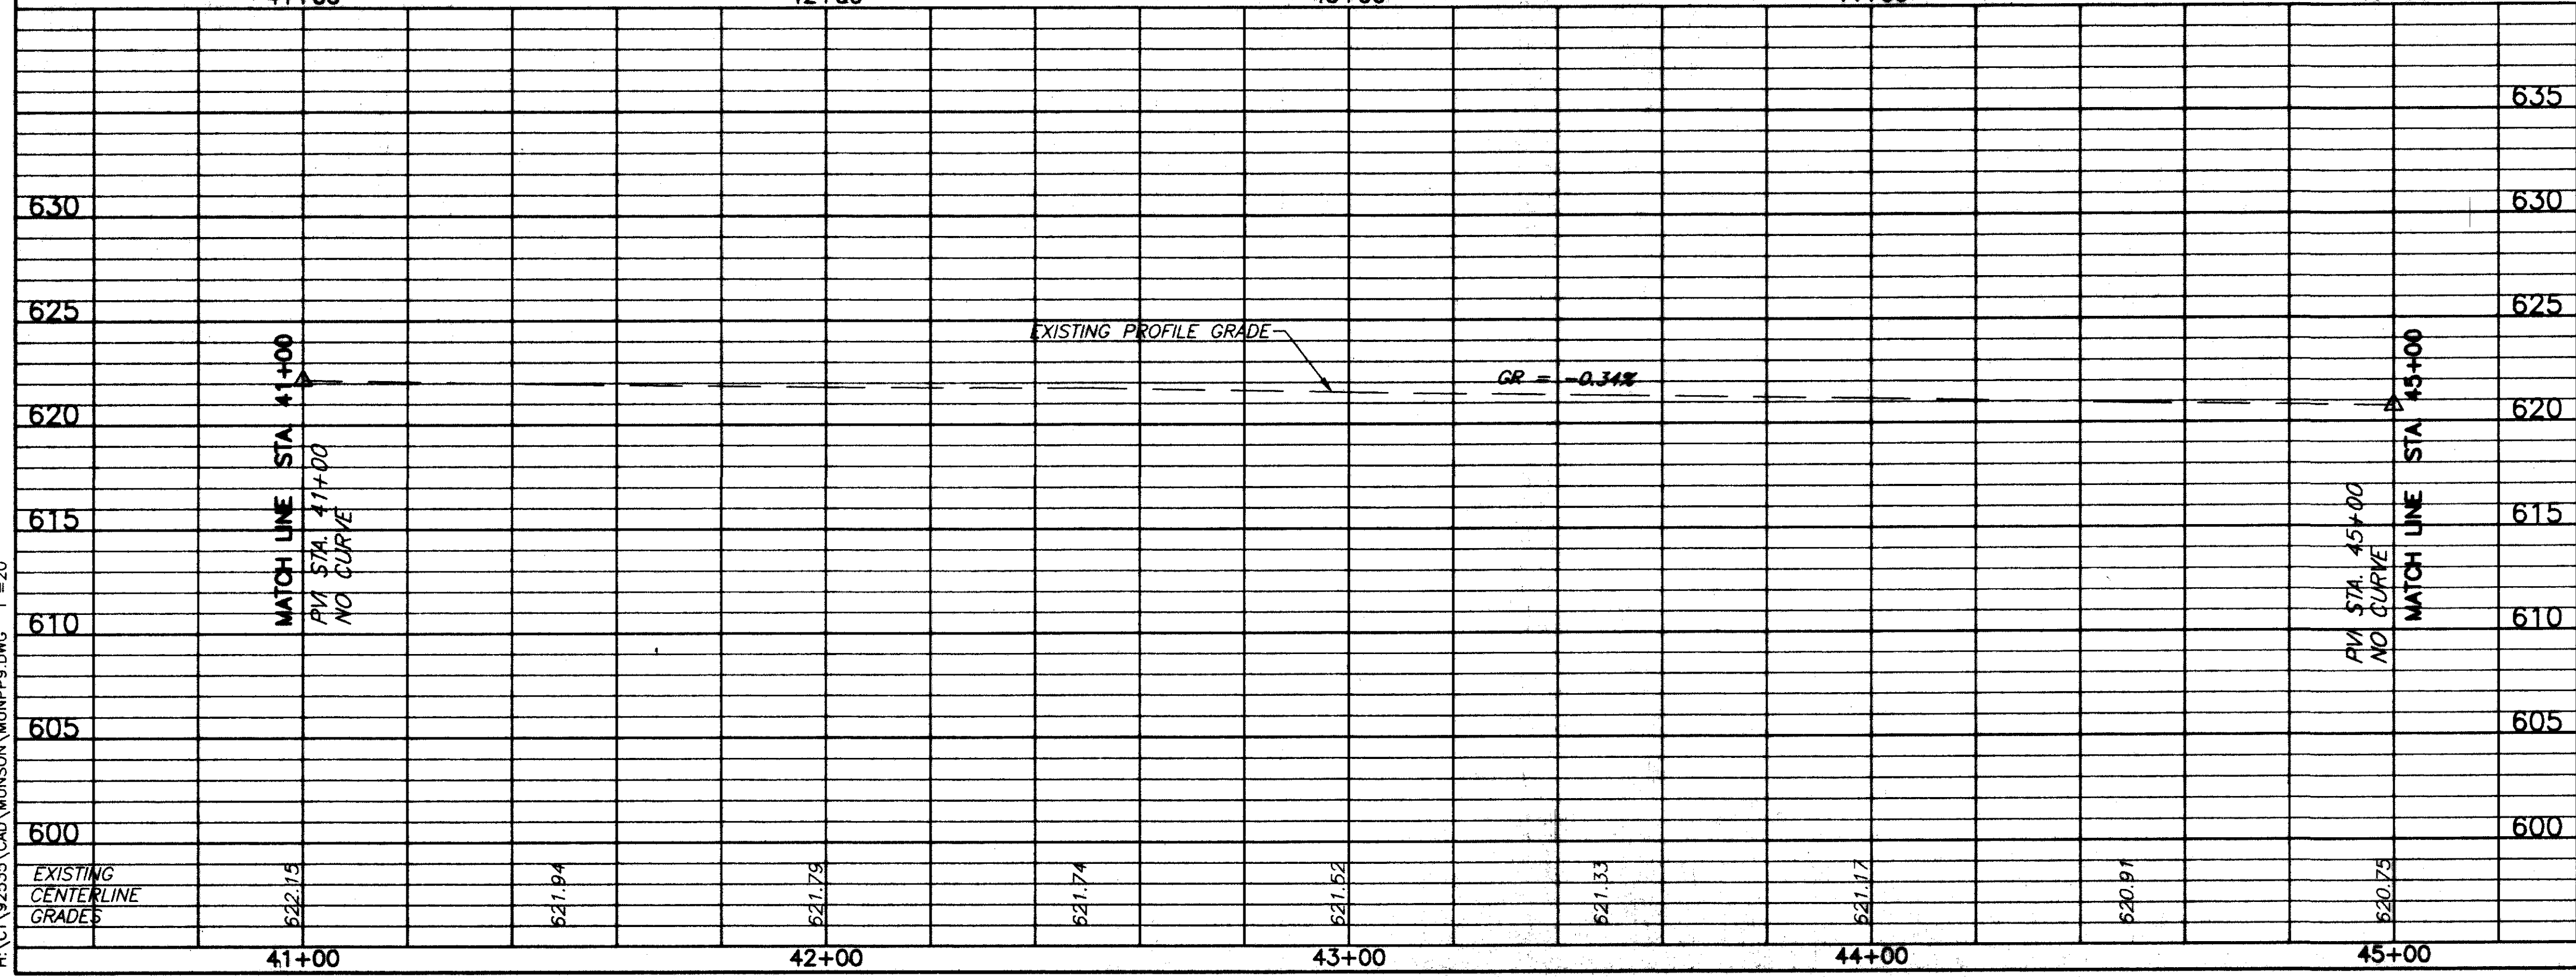

DRAINAGE & SANITARY		MANHOLE TO GRADE ADJUSTED AS PER PLAN	604
REF	LOCATION	EACH	
S-1	STA. 43+32, 19' RT.	1	
TOTALS		1	

MUNSON ROAD PLAN & PROFILE STA. 41+00 TO STA. 45+00

H:\CT\92535\CAD\MUNSON\MUNPP9.DWG 1"=20'