


CALC. BY _____
 DATE _____
 CHKD. BY _____
 DATE _____

LAK - 615 - 4.64
 LAK - VAR

OHIO
 FHWA REGION 5
 49
 198

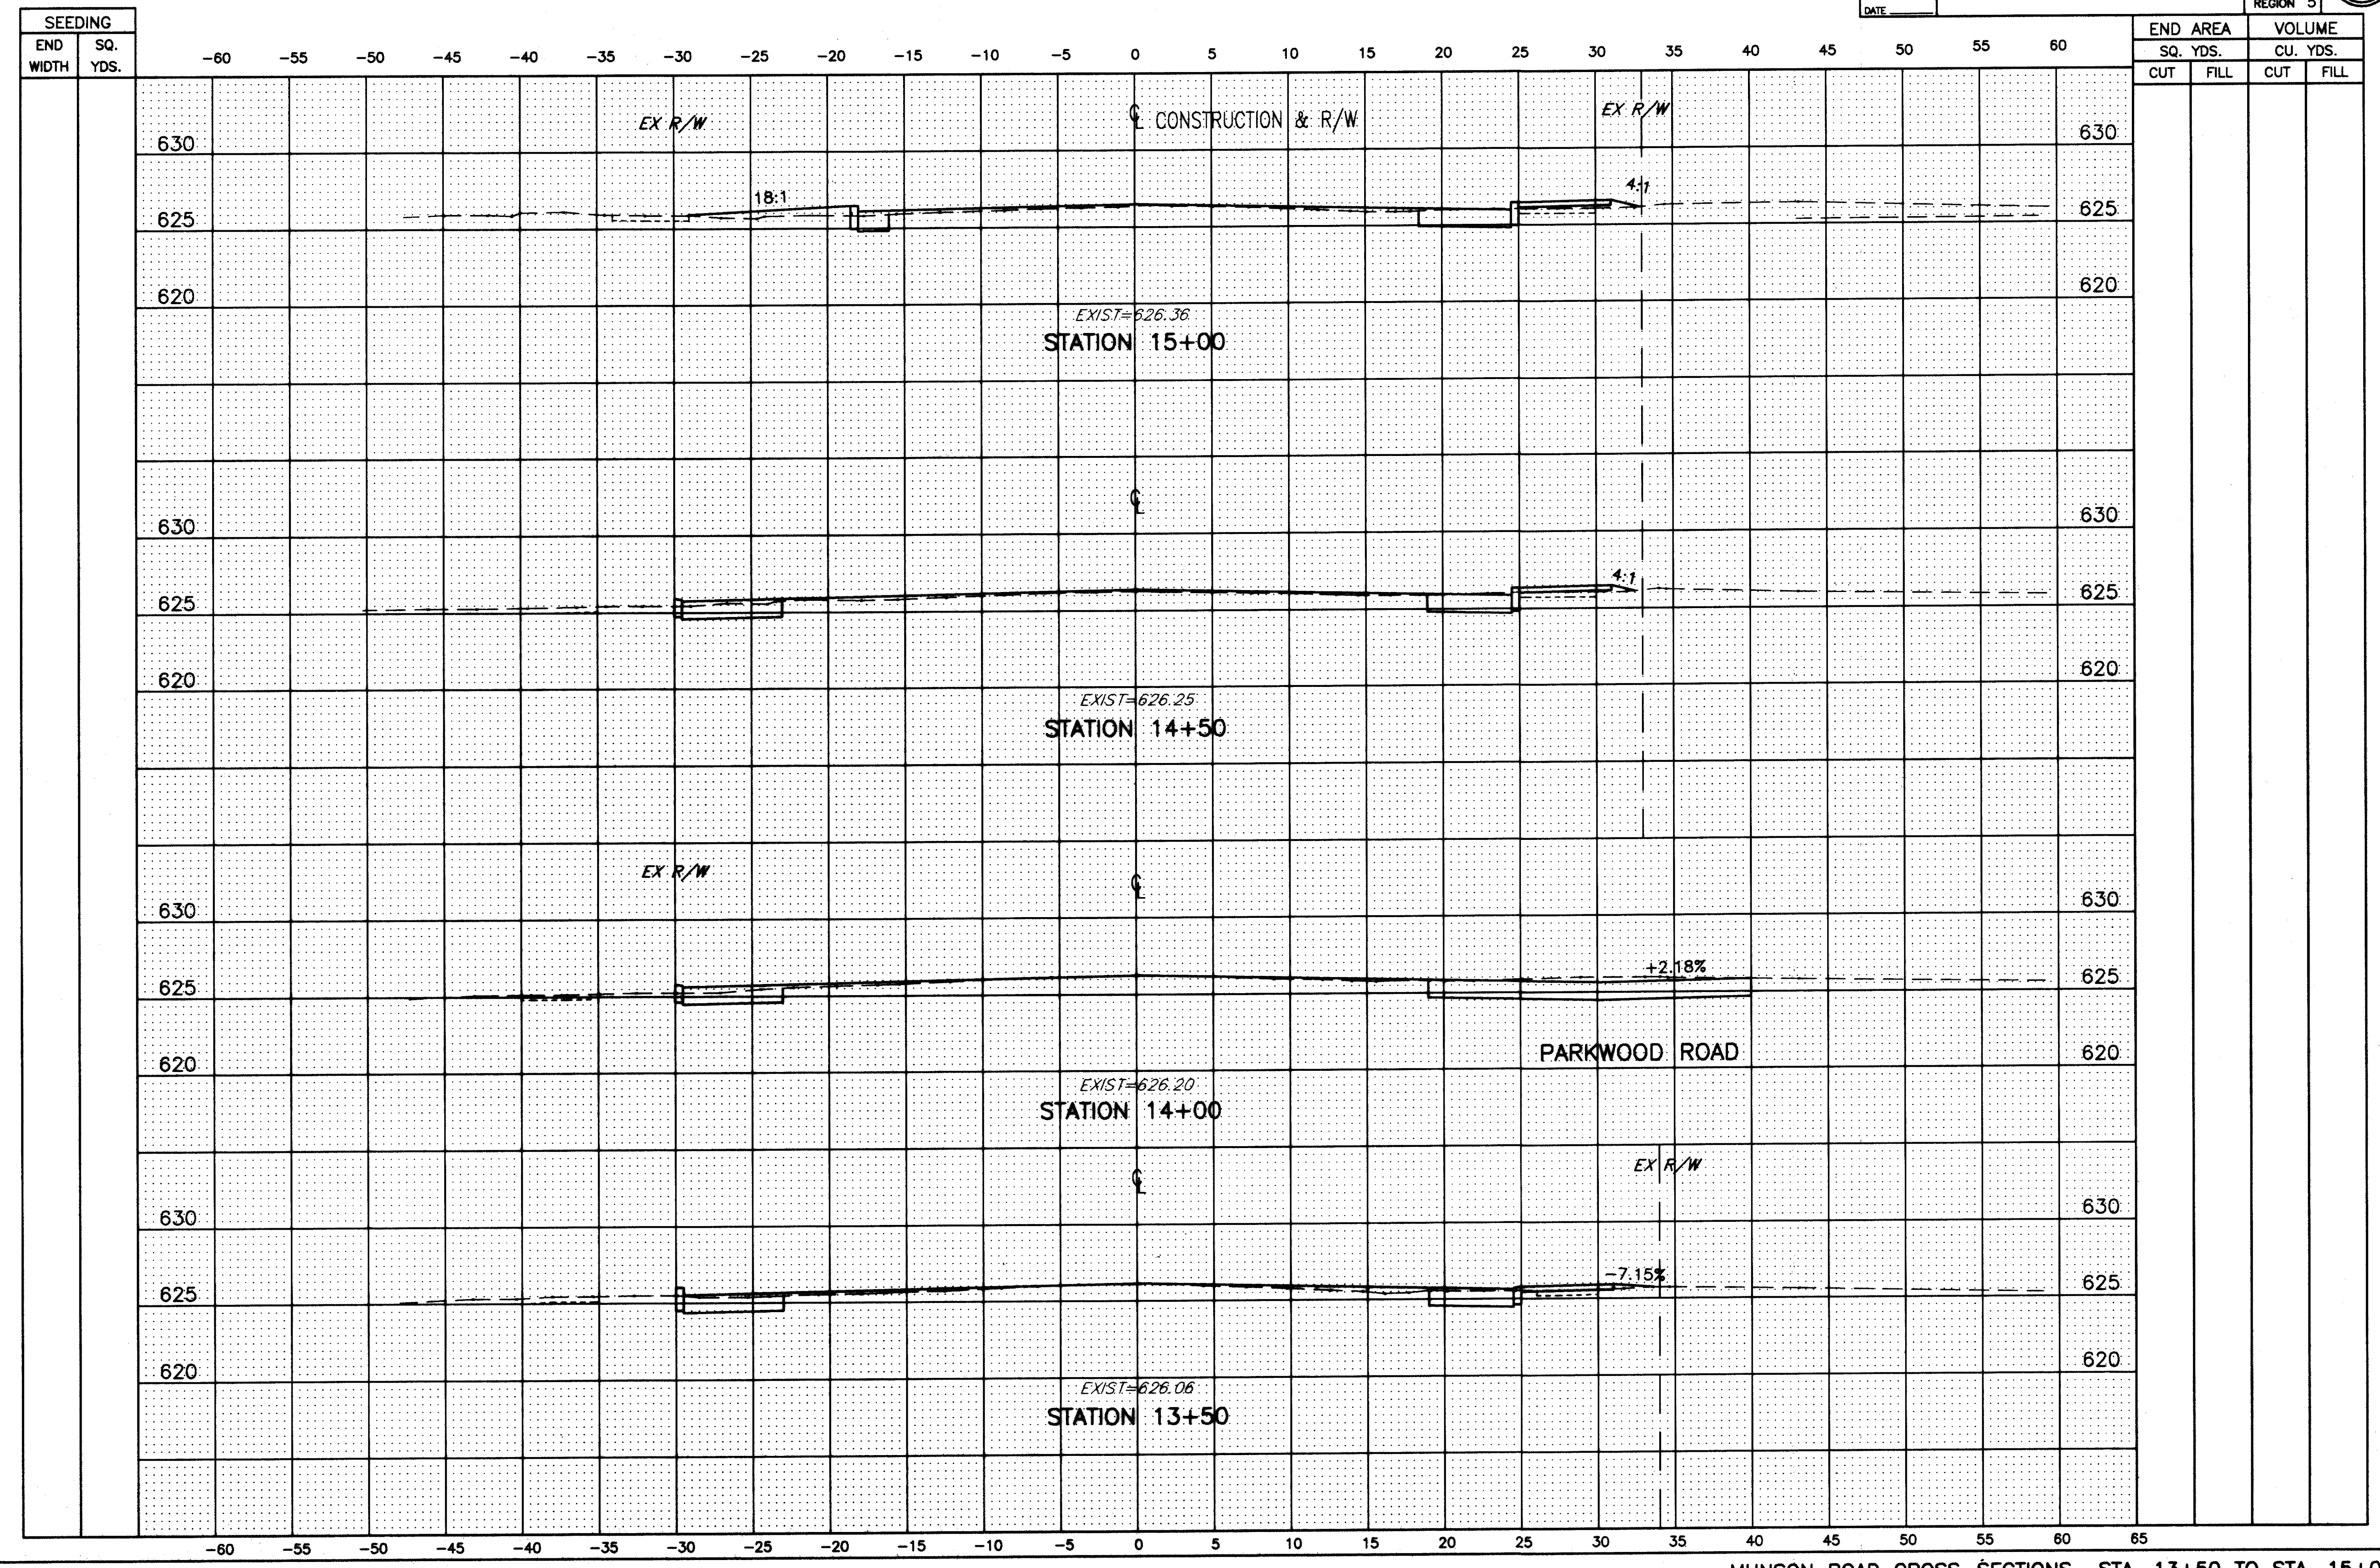

H:\92535\CAD\MUNSON\MUNX2.DWG PLOT:1"=5'

MUNSON ROAD CROSS-SECTIONS STA. 13+50 TO STA. 15+00