


CALC. BY: \_\_\_\_\_  
 DATE: \_\_\_\_\_  
 CHKD. BY: \_\_\_\_\_  
 DATE: \_\_\_\_\_

LAK - 615 - 4.64  
 LAK - VAR

OHIO  
 FHWA REGION 5  
 50  
 198

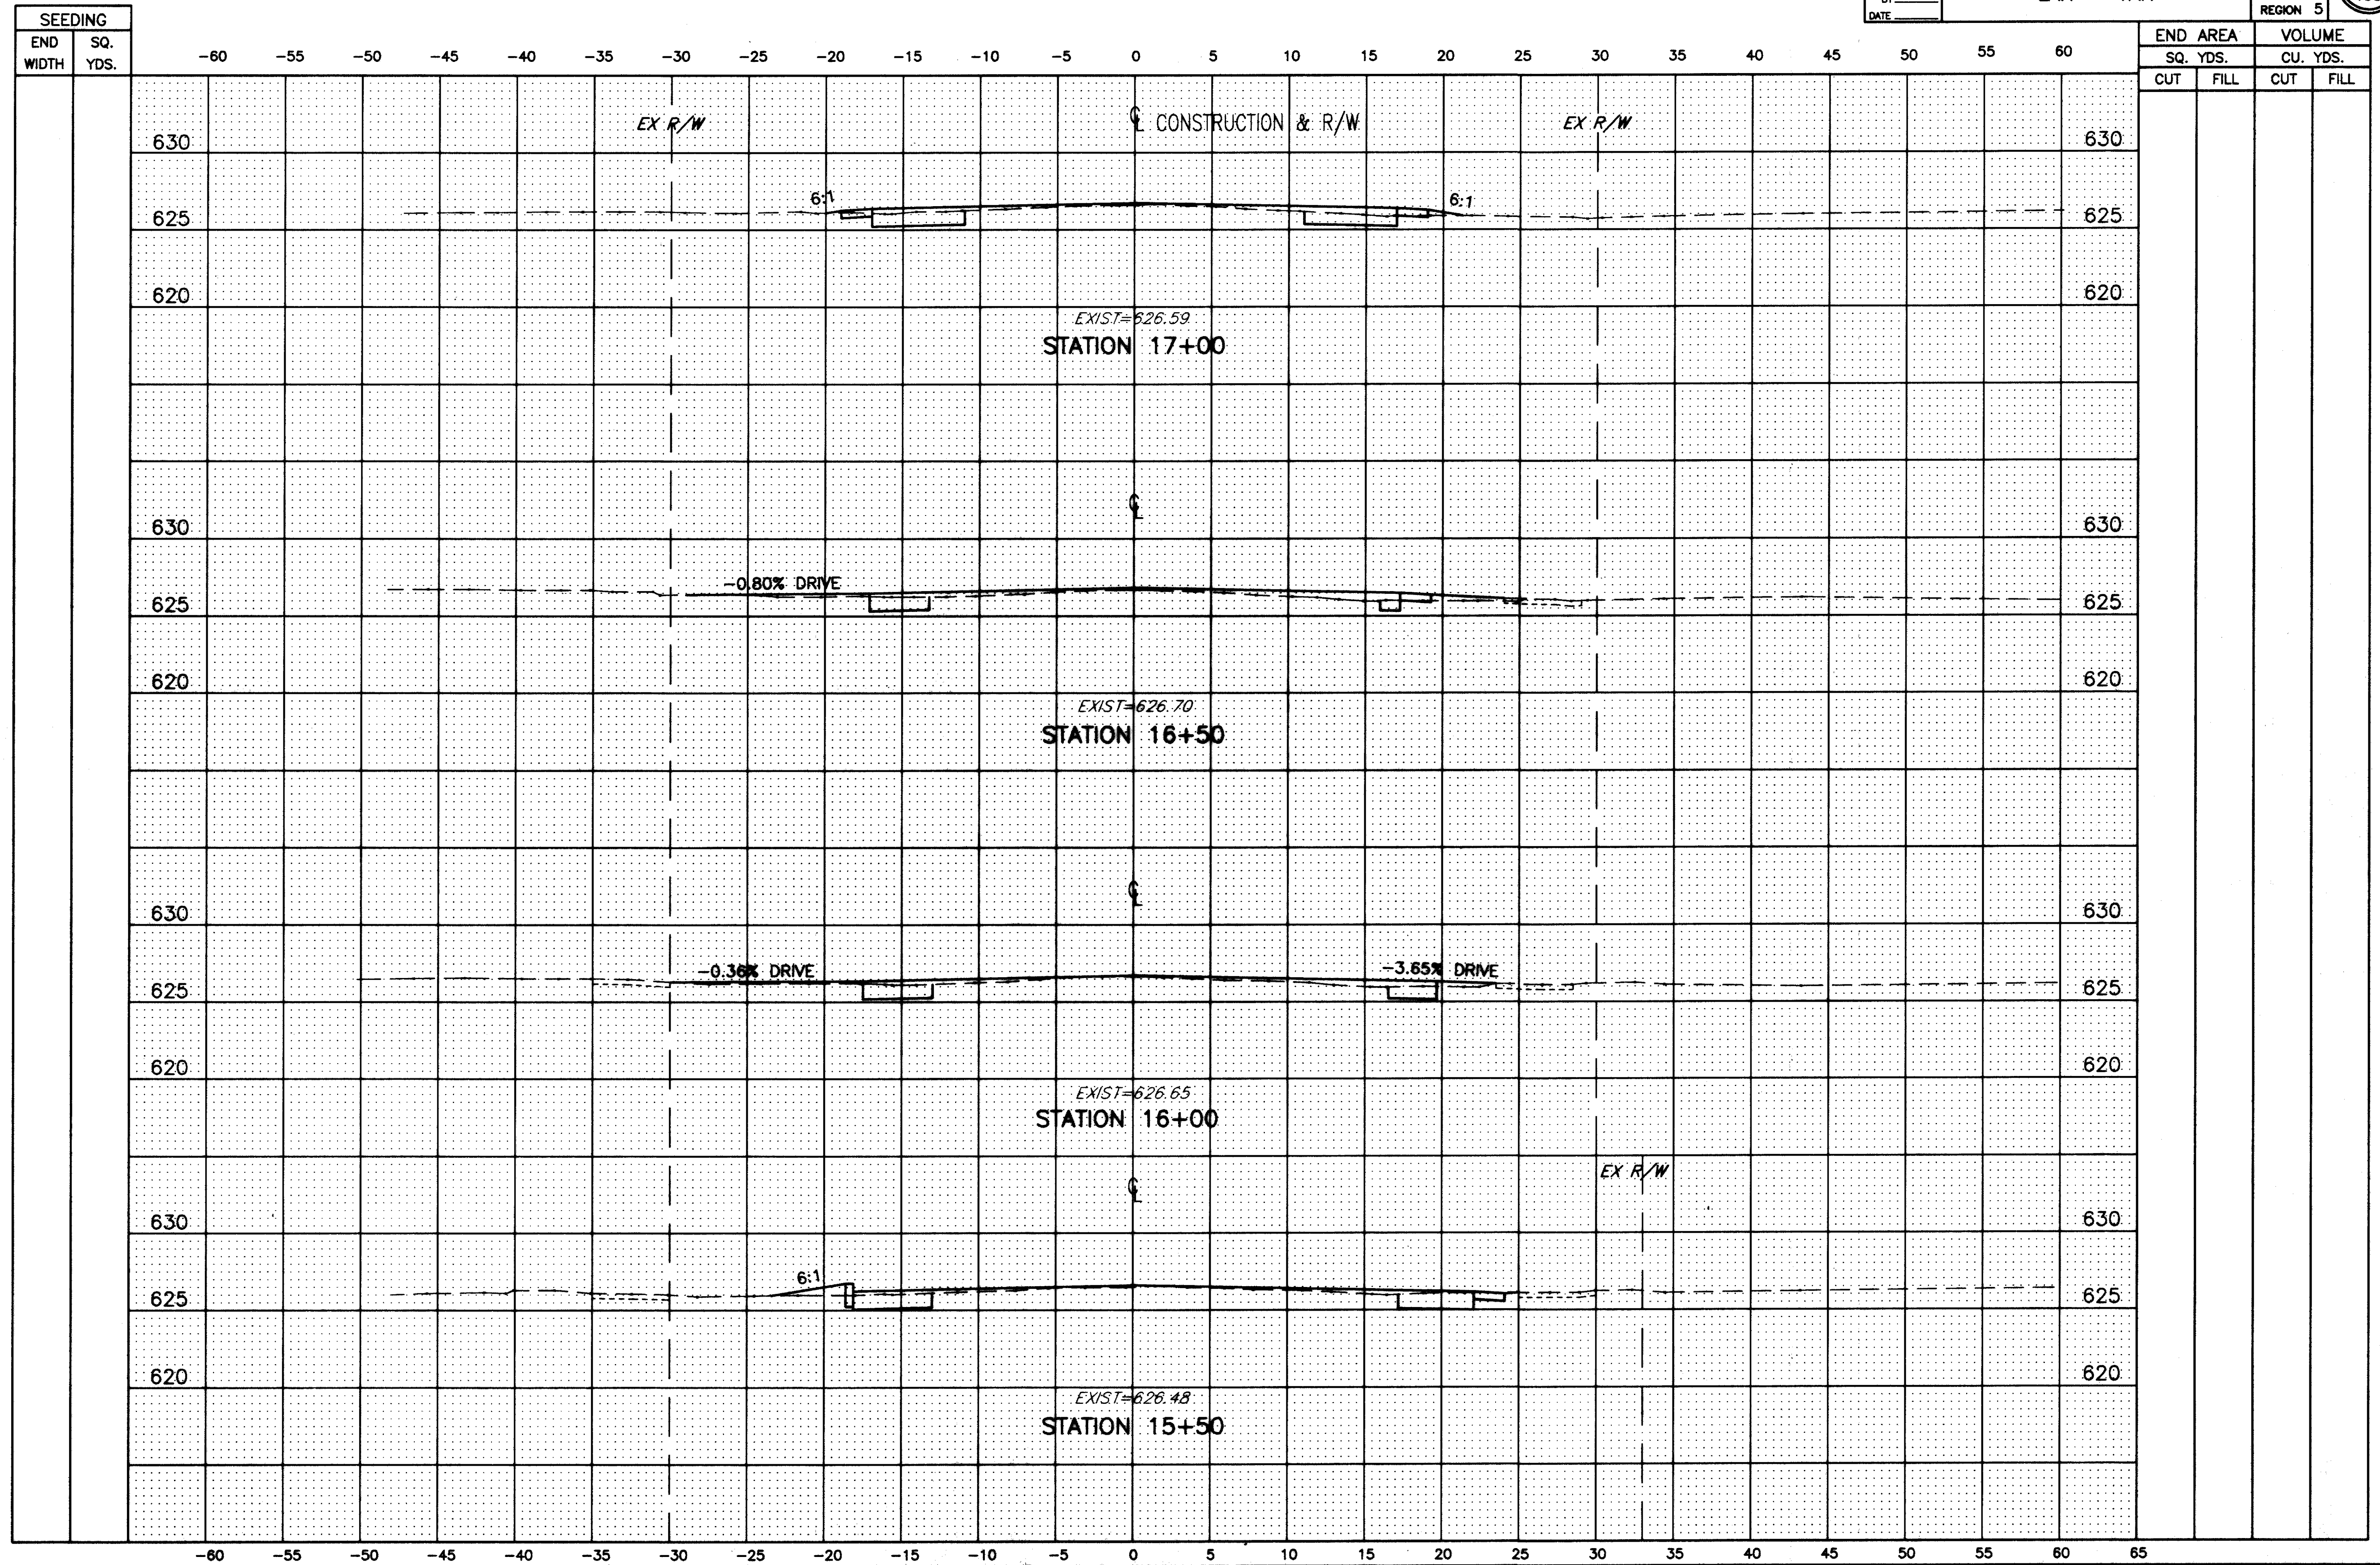

H:\92535\CAD\MUNSON\MUNX3.DWG PLOT:1"=5'

MUNSON ROAD CROSS-SECTIONS STA. 15+50 TO STA. 17+00