


SEEDING	
END WIDTH	SQ. YDS.

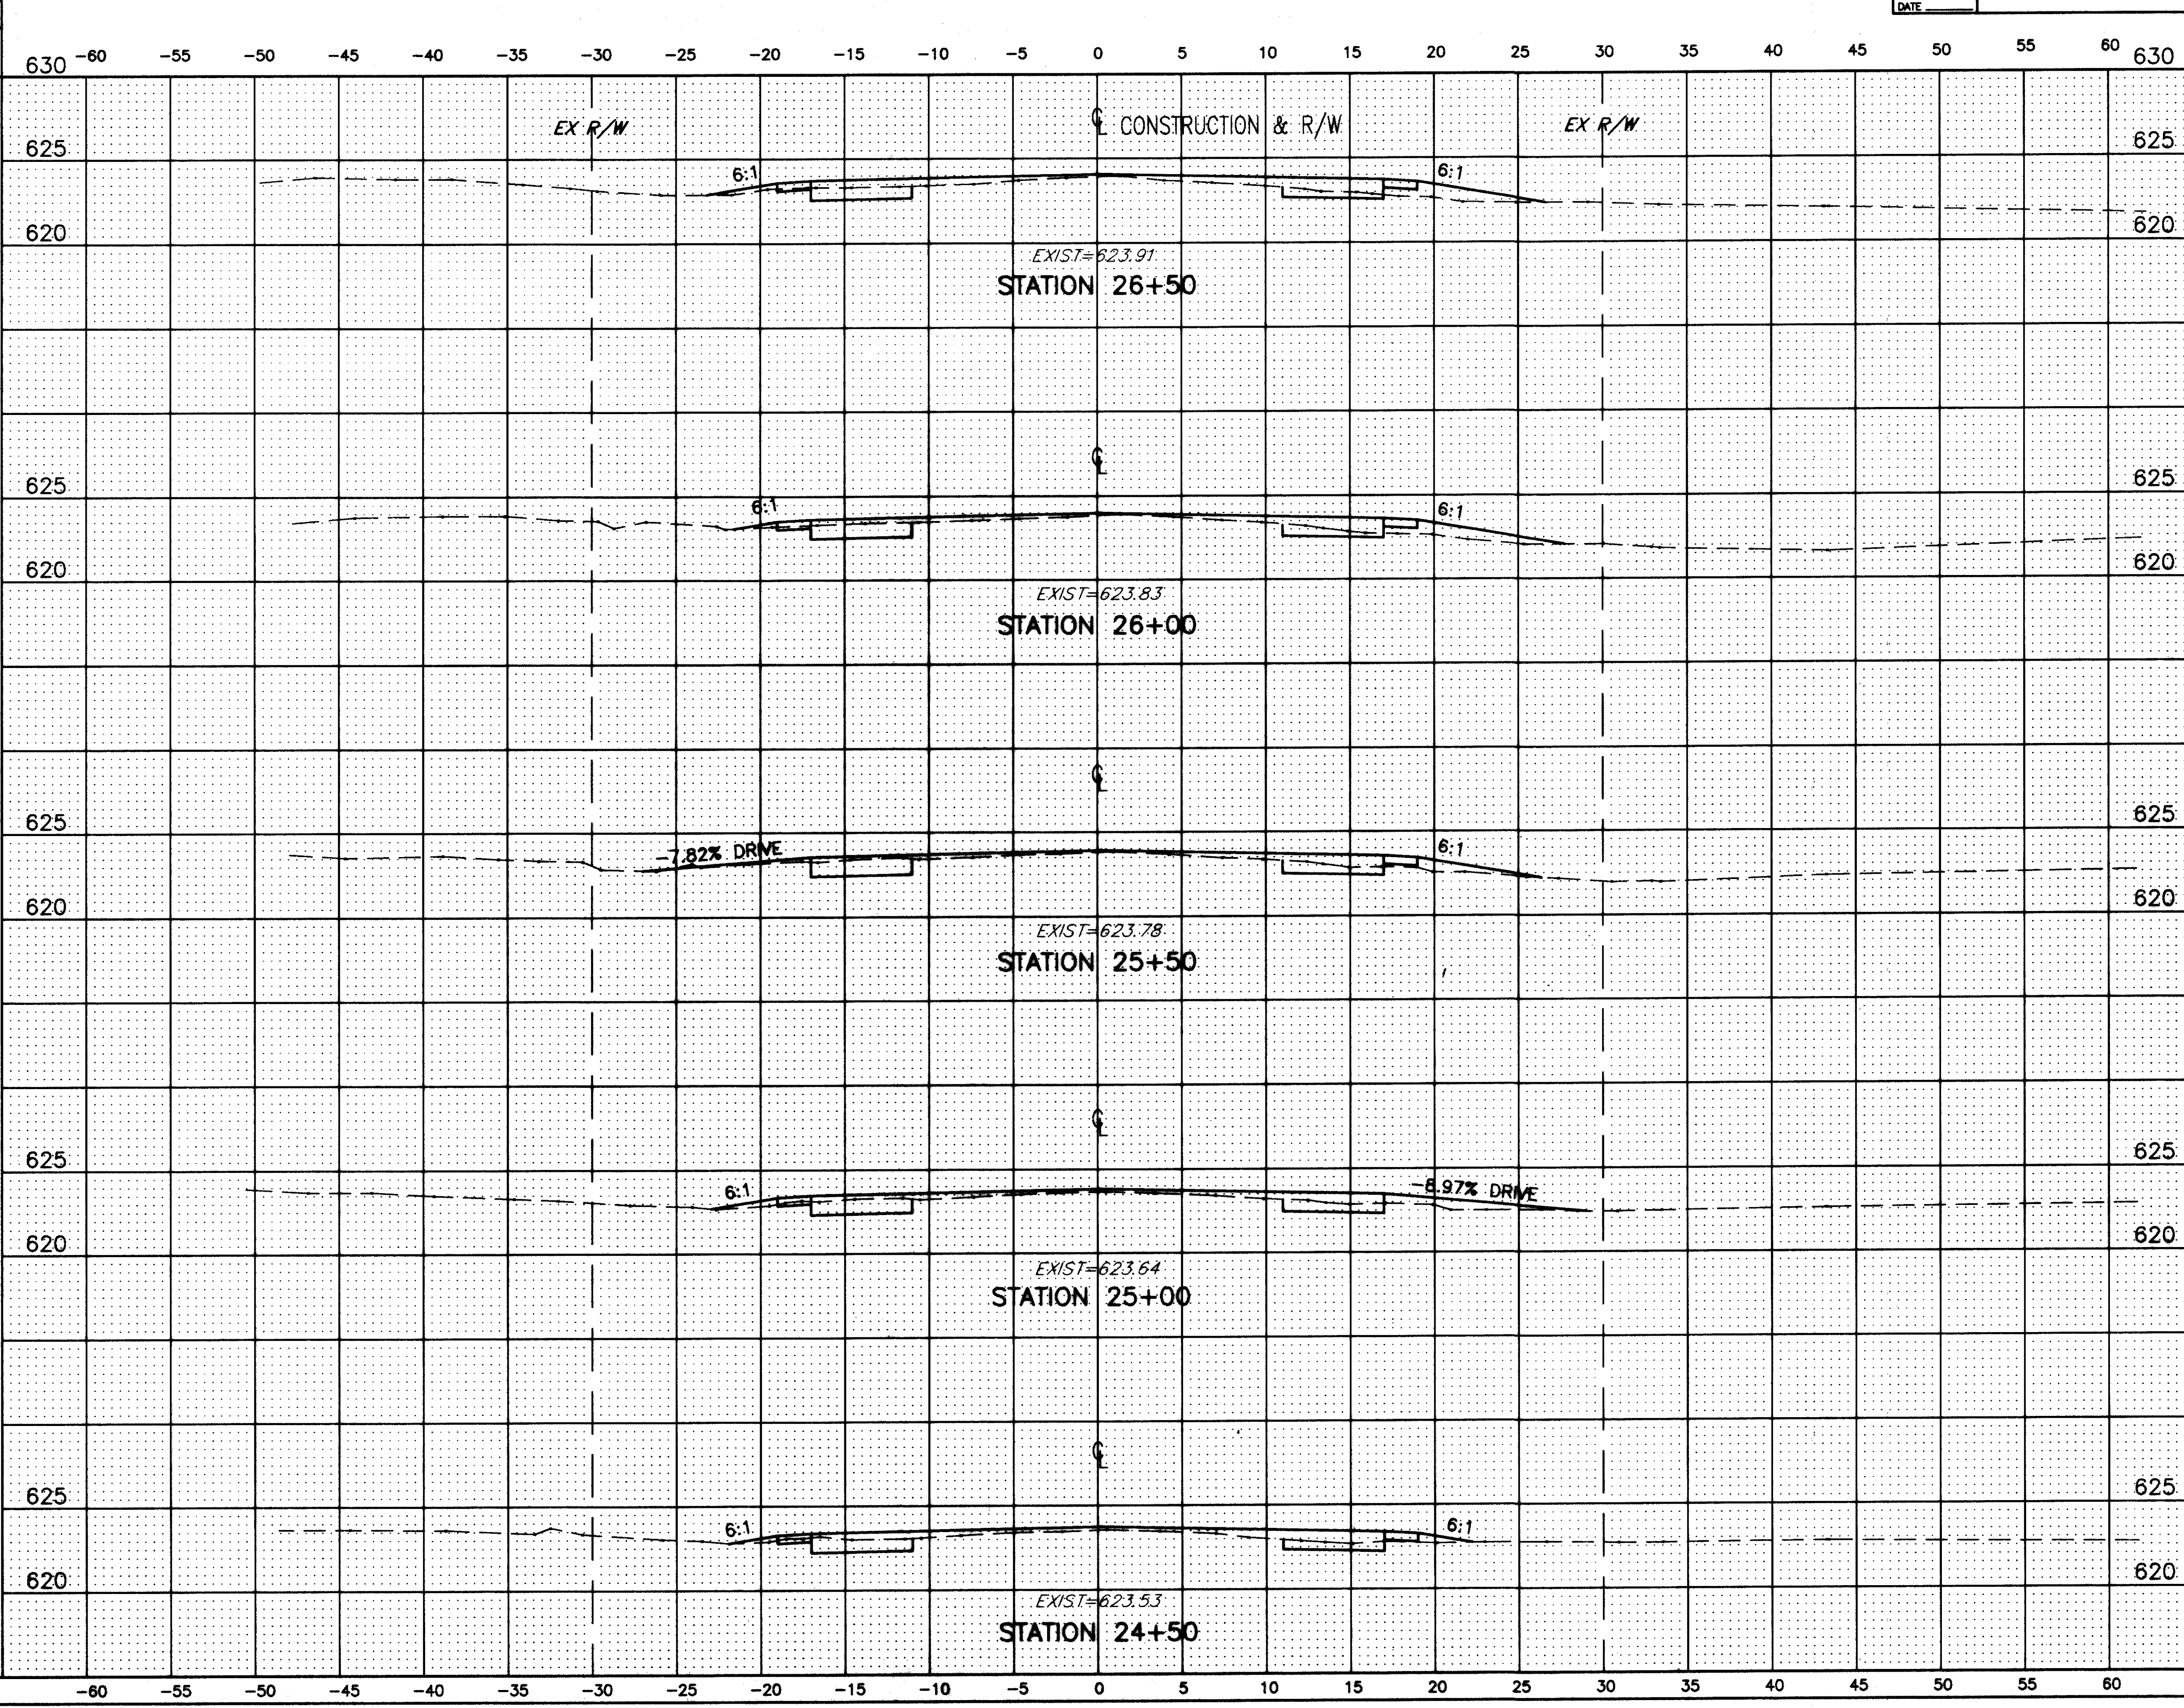

END AREA		VOLUME	
SQ. YDS.	CUT	CU. YDS.	FILL

H:\92535\CAD\MUNSON\MUNK7.DWG PLOT:1"=5'

MUNSON ROAD CROSS-SECTIONS STA. 24+50 TO STA. 26+50