


CALC. BY: \_\_\_\_\_  
 DATE: \_\_\_\_\_  
 CHKD. BY: \_\_\_\_\_  
 DATE: \_\_\_\_\_

LAK - 615 - 4.64  
 LAK - VAR

OHIO  
 FHWA  
 REGION 5  
 55  
 198

| SEEDING   |          |
|-----------|----------|
| END WIDTH | SQ. YDS. |

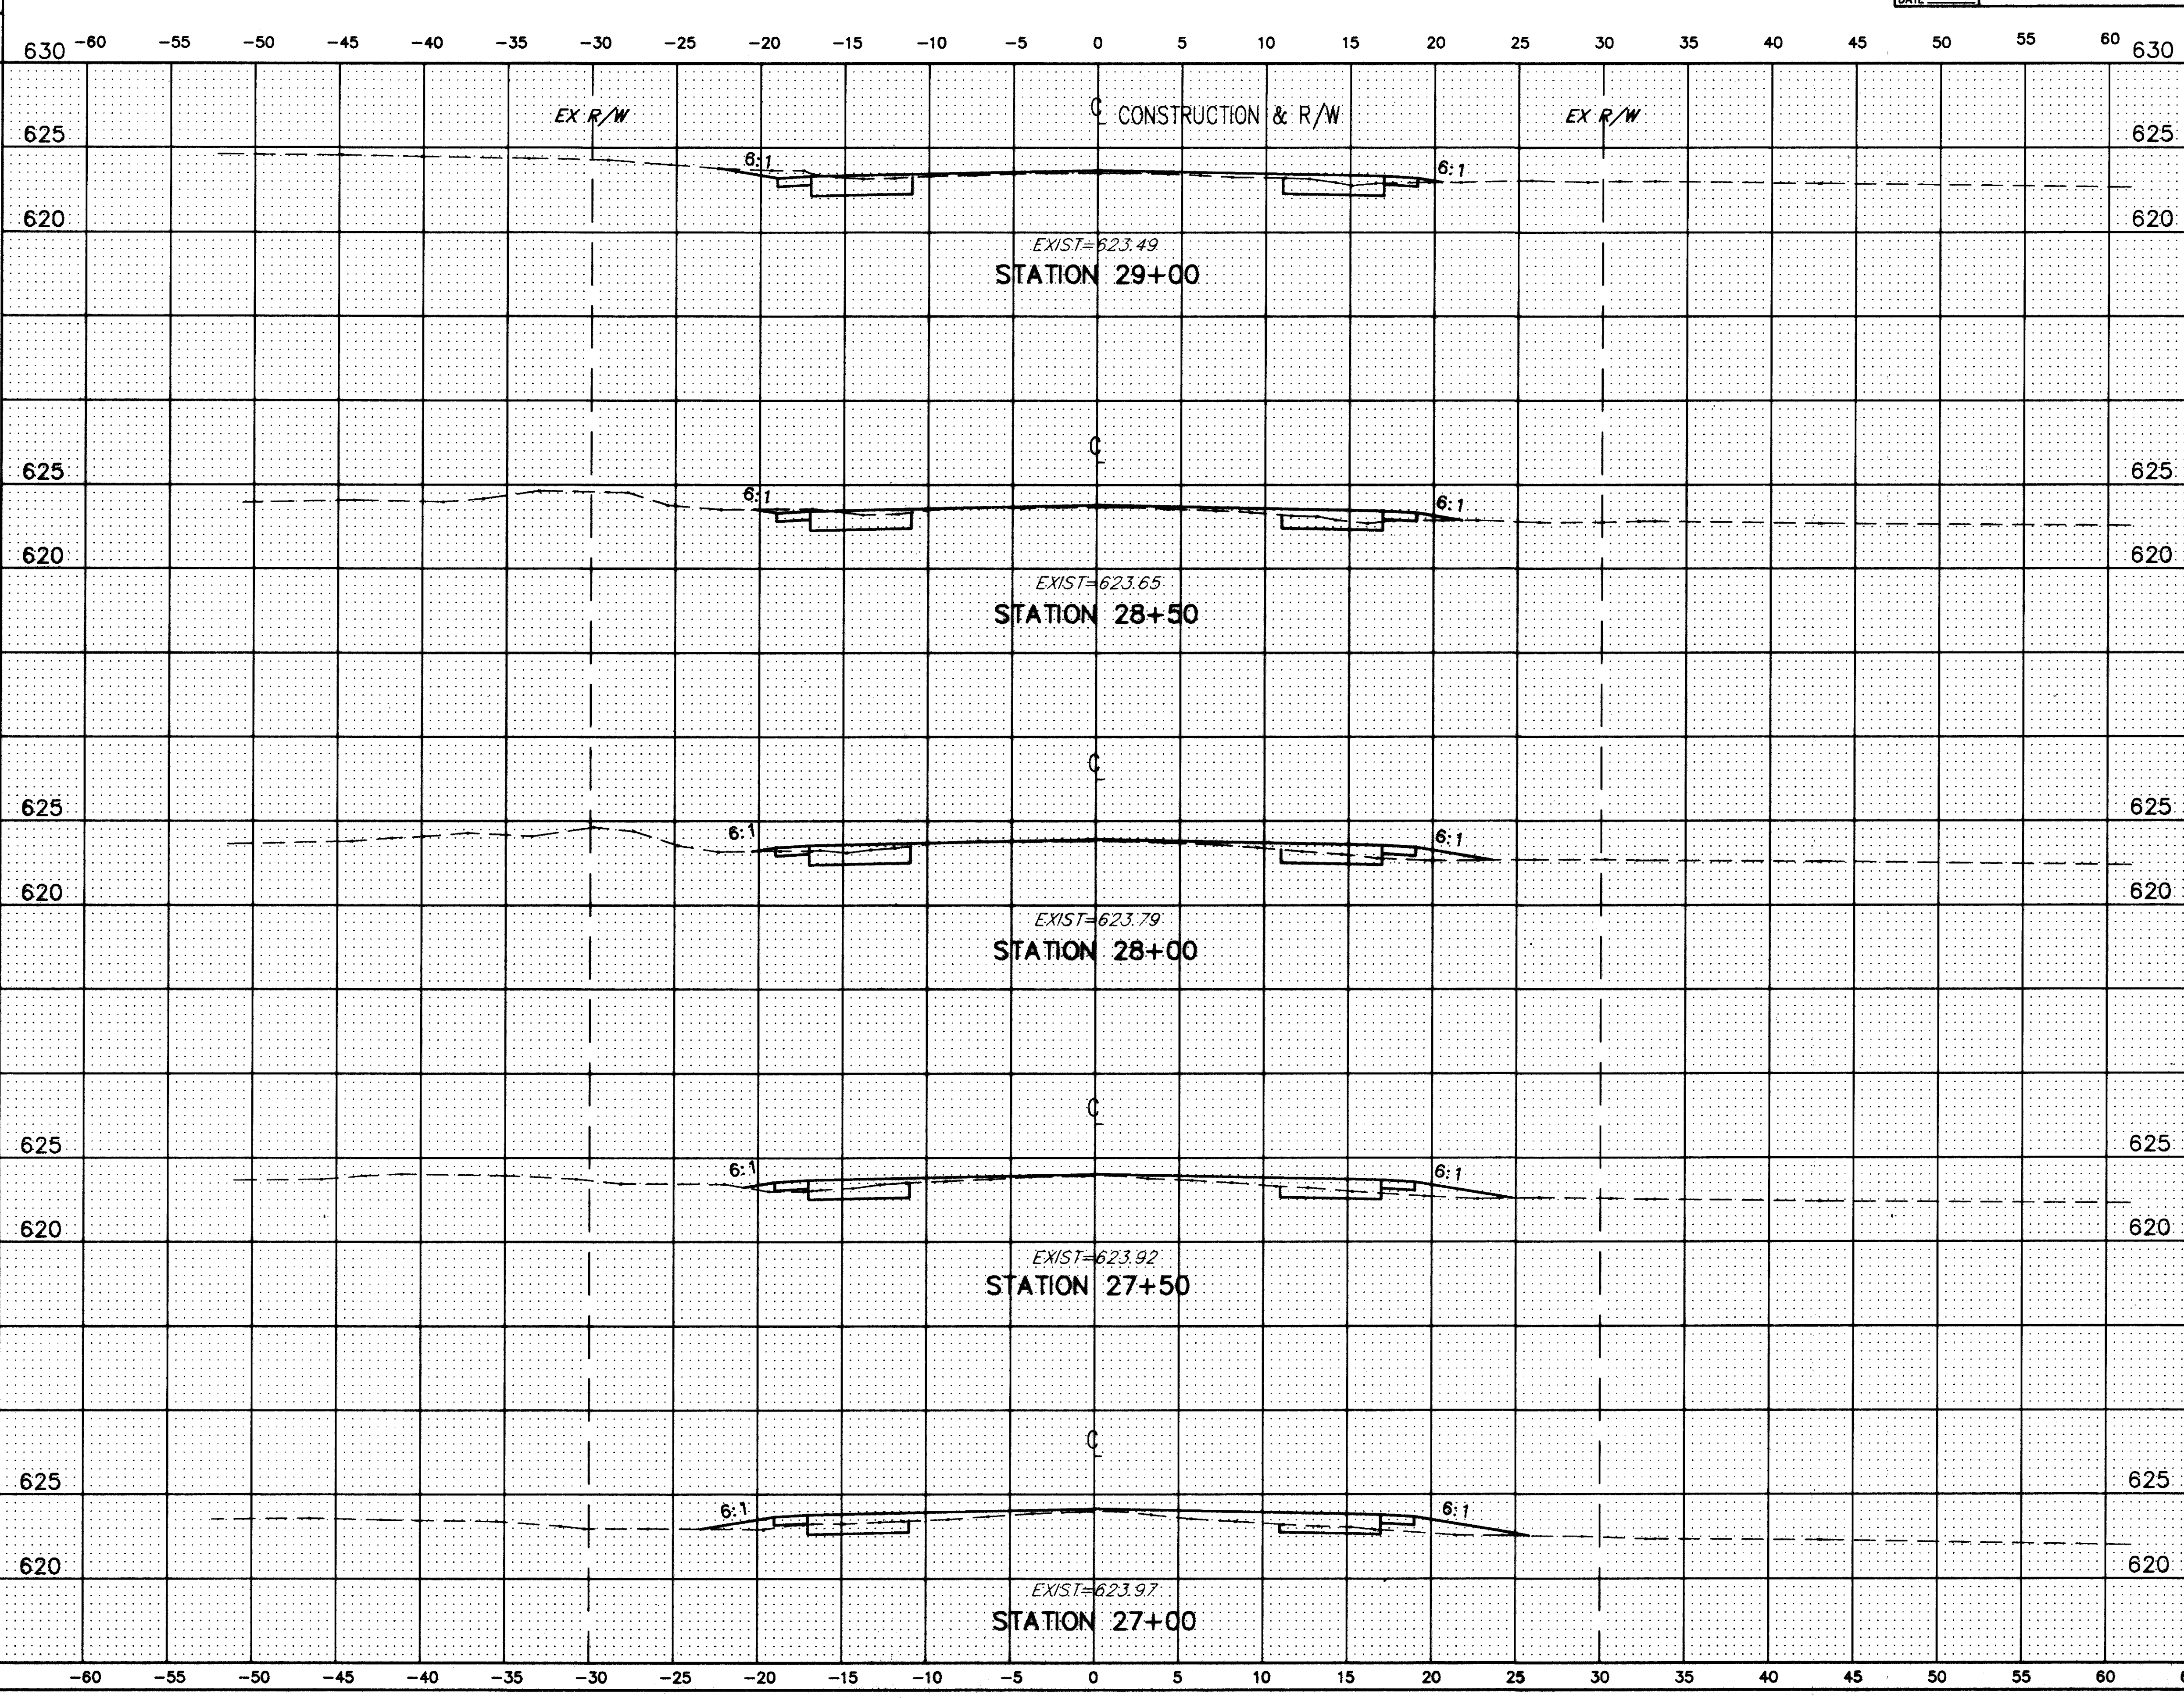

| END AREA |      | VOLUME   |      |
|----------|------|----------|------|
| SQ. YDS. |      | CU. YDS. |      |
| CUT      | FILL | CUT      | FILL |

H:\92535\CAD\MUNSON\MUNX8.DWG PLOT: 1"=5'

MUNSON ROAD CROSS-SECTIONS STA. 27+00 TO STA. 29+00