


SEEDING	
END WIDTH	SQ. YDS.

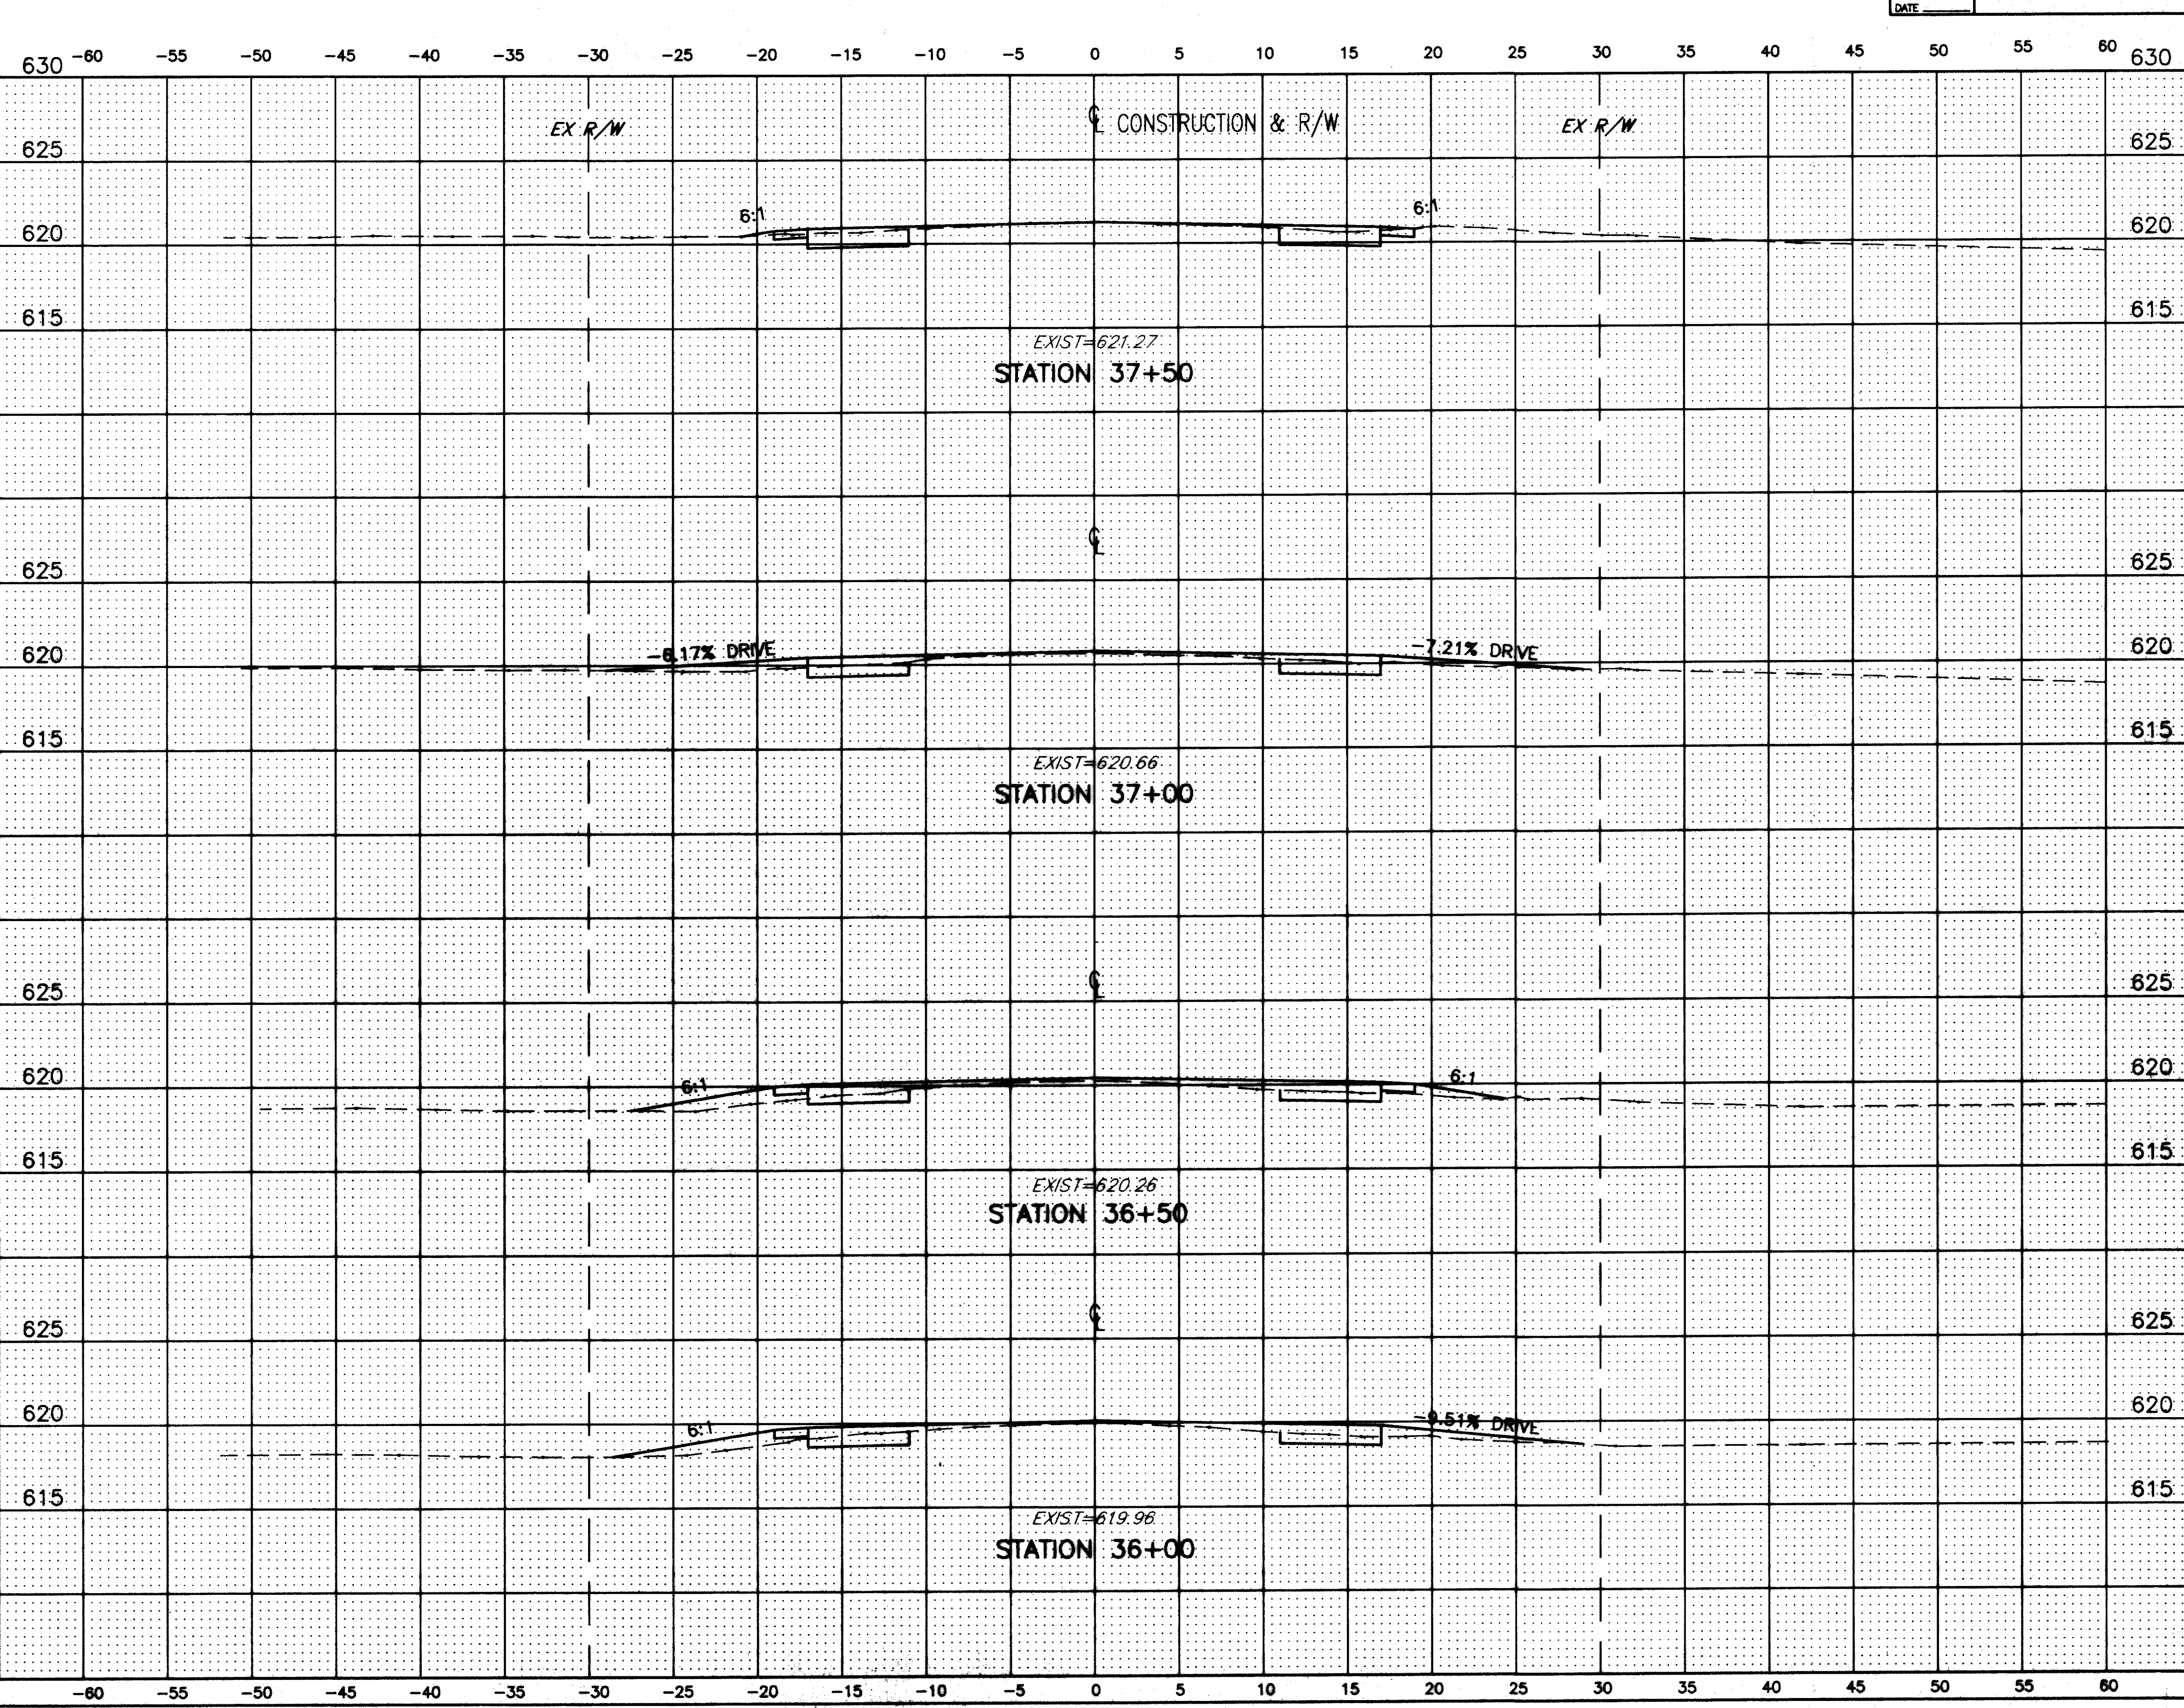

END AREA		VOLUME	
SQ. YDS.	CUT	CU. YDS.	FILL

H:\92535\CAD\MUNSON\MUNX12.DWG PLOT:1"=5'

MUNSON ROAD CROSS-SECTIONS STA. 36+00 TO STA. 37+50