


SEEDING	
END WIDTH	SQ. YDS.

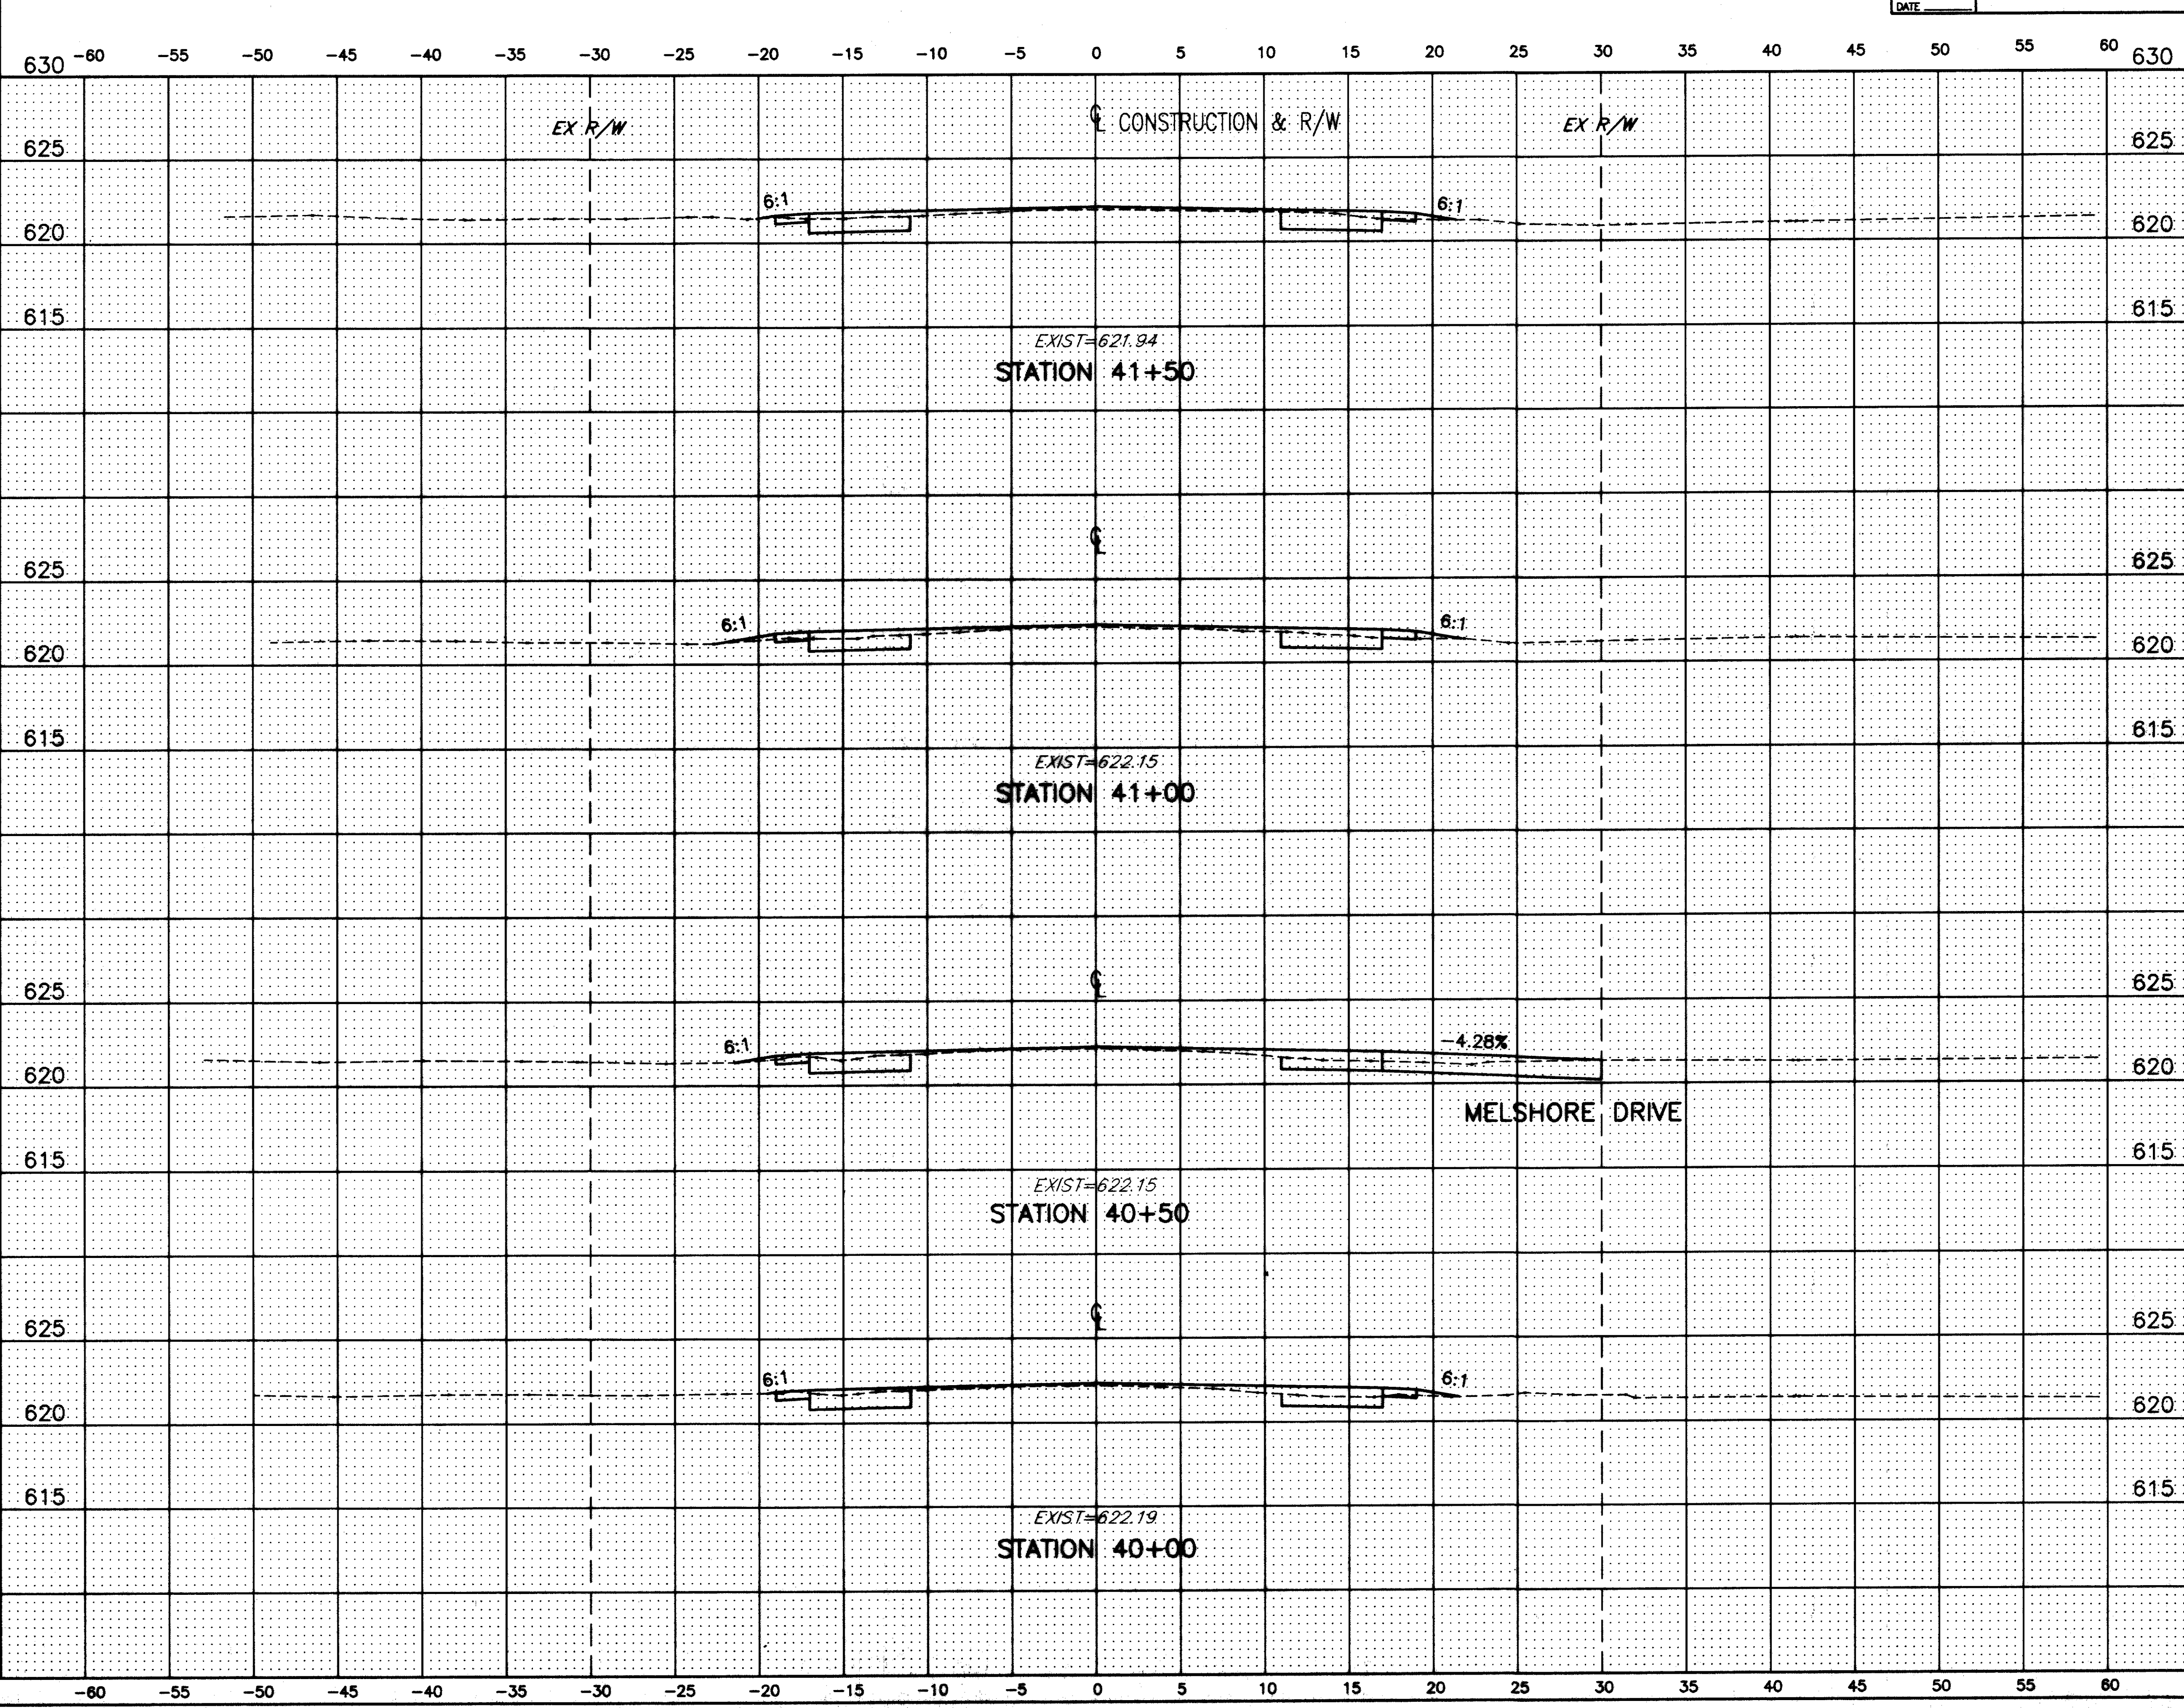

END AREA		VOLUME	
SQ. YDS.		CU. YDS.	
CUT	FILL	CUT	FILL

H:\92535\CAD\MUNSON\MUNX14.DWG PLOT:1"=5'

MUNSON ROAD CROSS-SECTIONS STA. 40+00 TO STA. 41+50