


SEEDING	
END WIDTH	SQ. YDS.

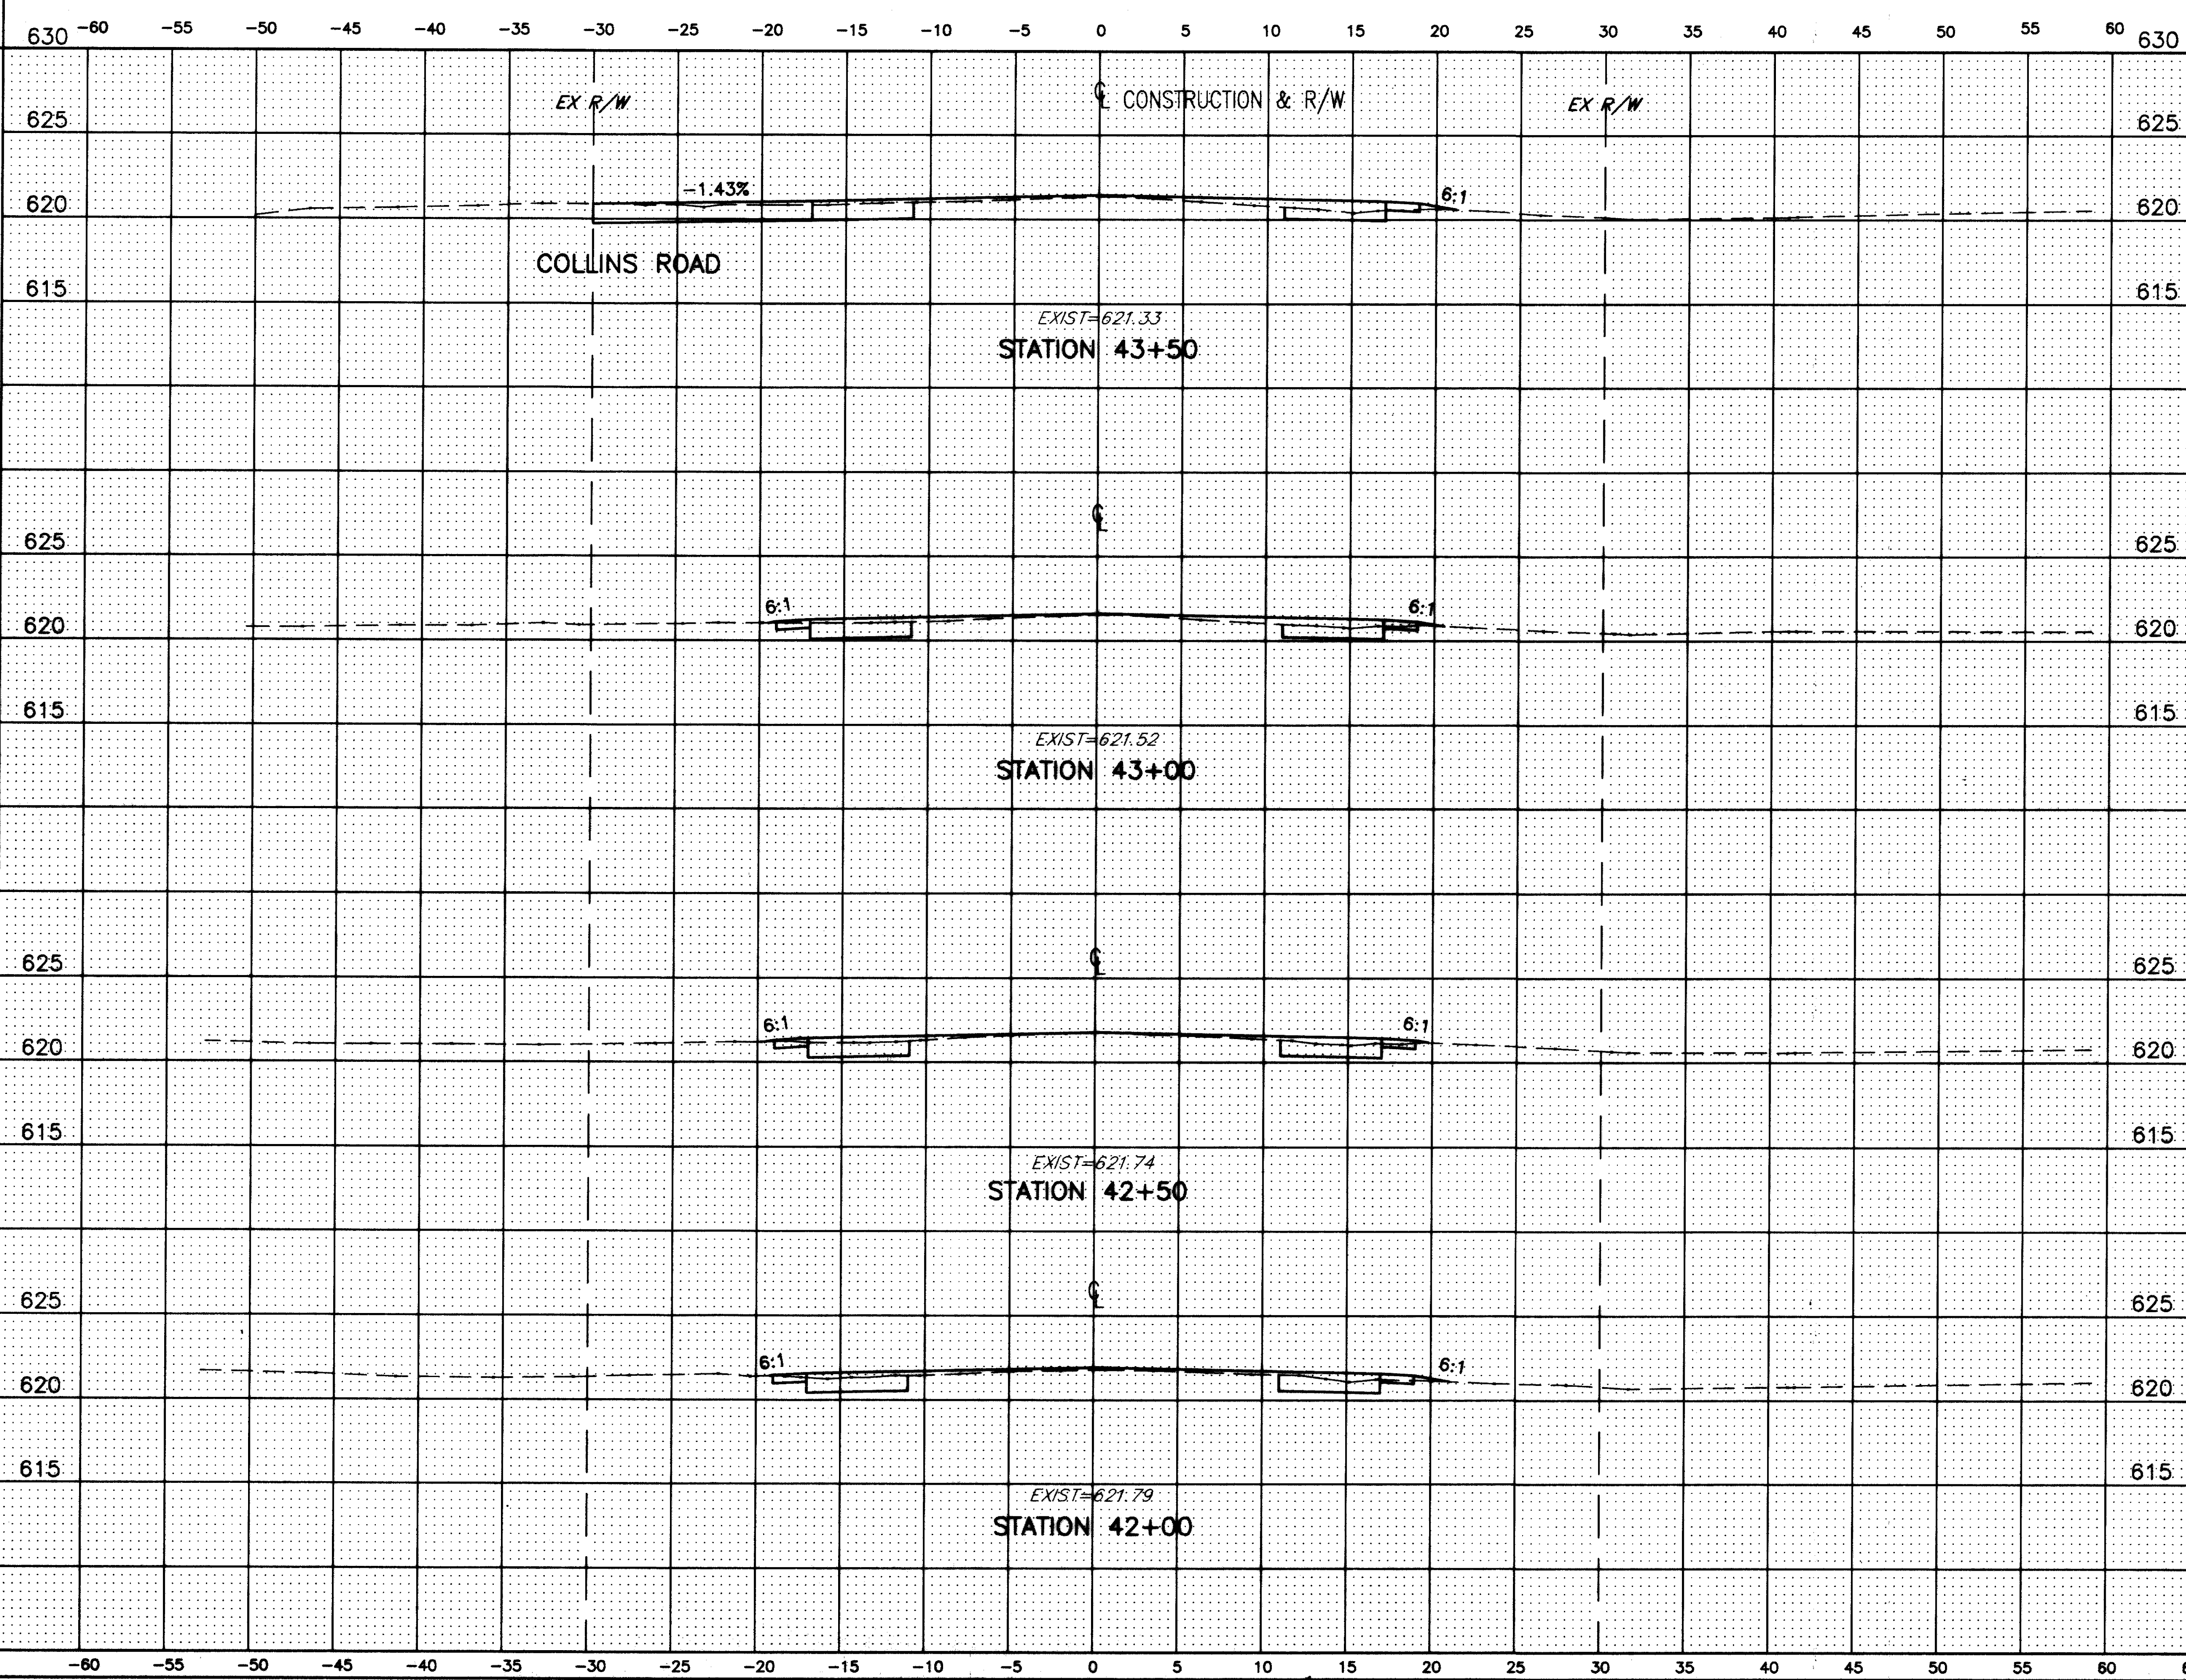

END AREA		VOLUME	
SQ. YDS.	CUT	CU. YDS.	FILL
630			
625			
620			
615			
625			
620			
615			
625			
620			
615			
625			
620			
615			
625			
620			
615			

H:\92535\CAD\MUNSON\MUNX15.DWG PLOT:1"=5'

MUNSON ROAD CROSS-SECTIONS STA. 42+00 TO STA. 43+50