


CALC. BY:
 DATE:
 CHKD. BY:
 DATE:

LAK - 615 - 4.64
 LAK - VAR

OHIO
 FHWA
 REGION 5

63
 198

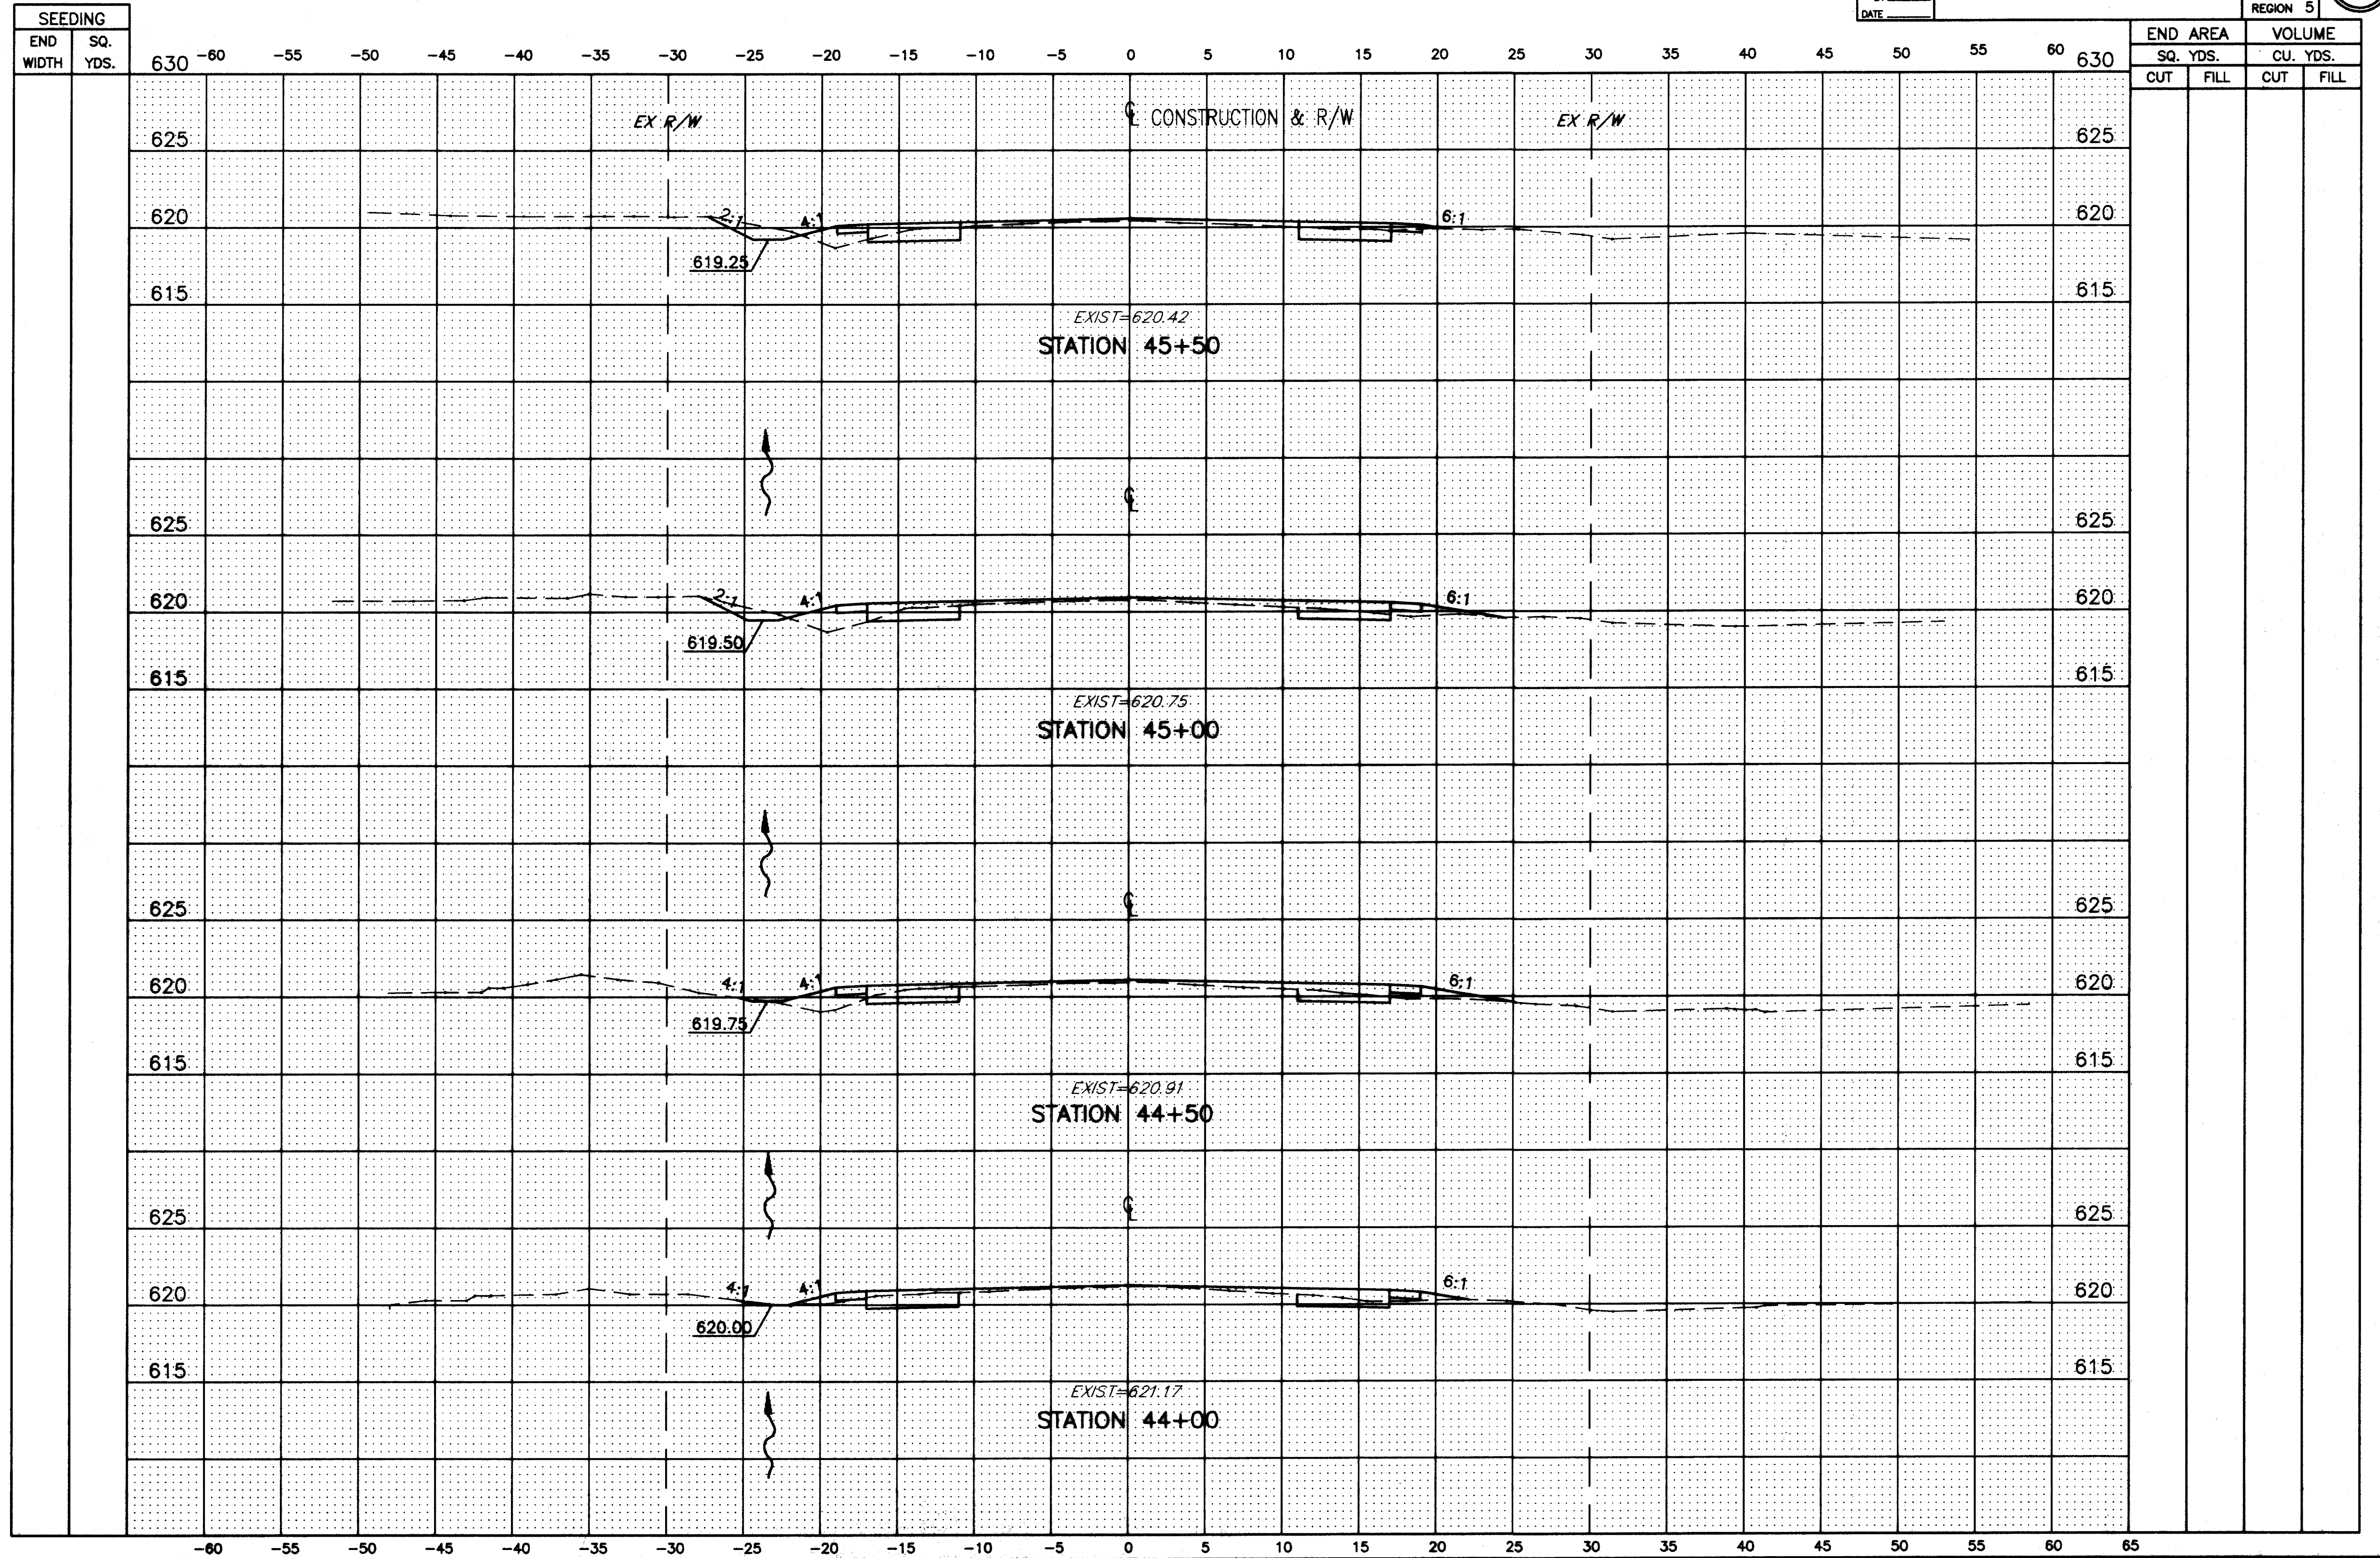

H:\92535\CAD\MUNSON\MUNX16.DWG PLOT:1"=5'

MUNSON ROAD CROSS-SECTIONS STA. 44+00 TO STA. 45+50