


CALC. BY: _____
 DATE: _____
 CRKD. BY: _____
 DATE: _____

LAK - 615 - 4.64
 LAK - VAR

OHIO
 FHWA REGION 5
 68
 198

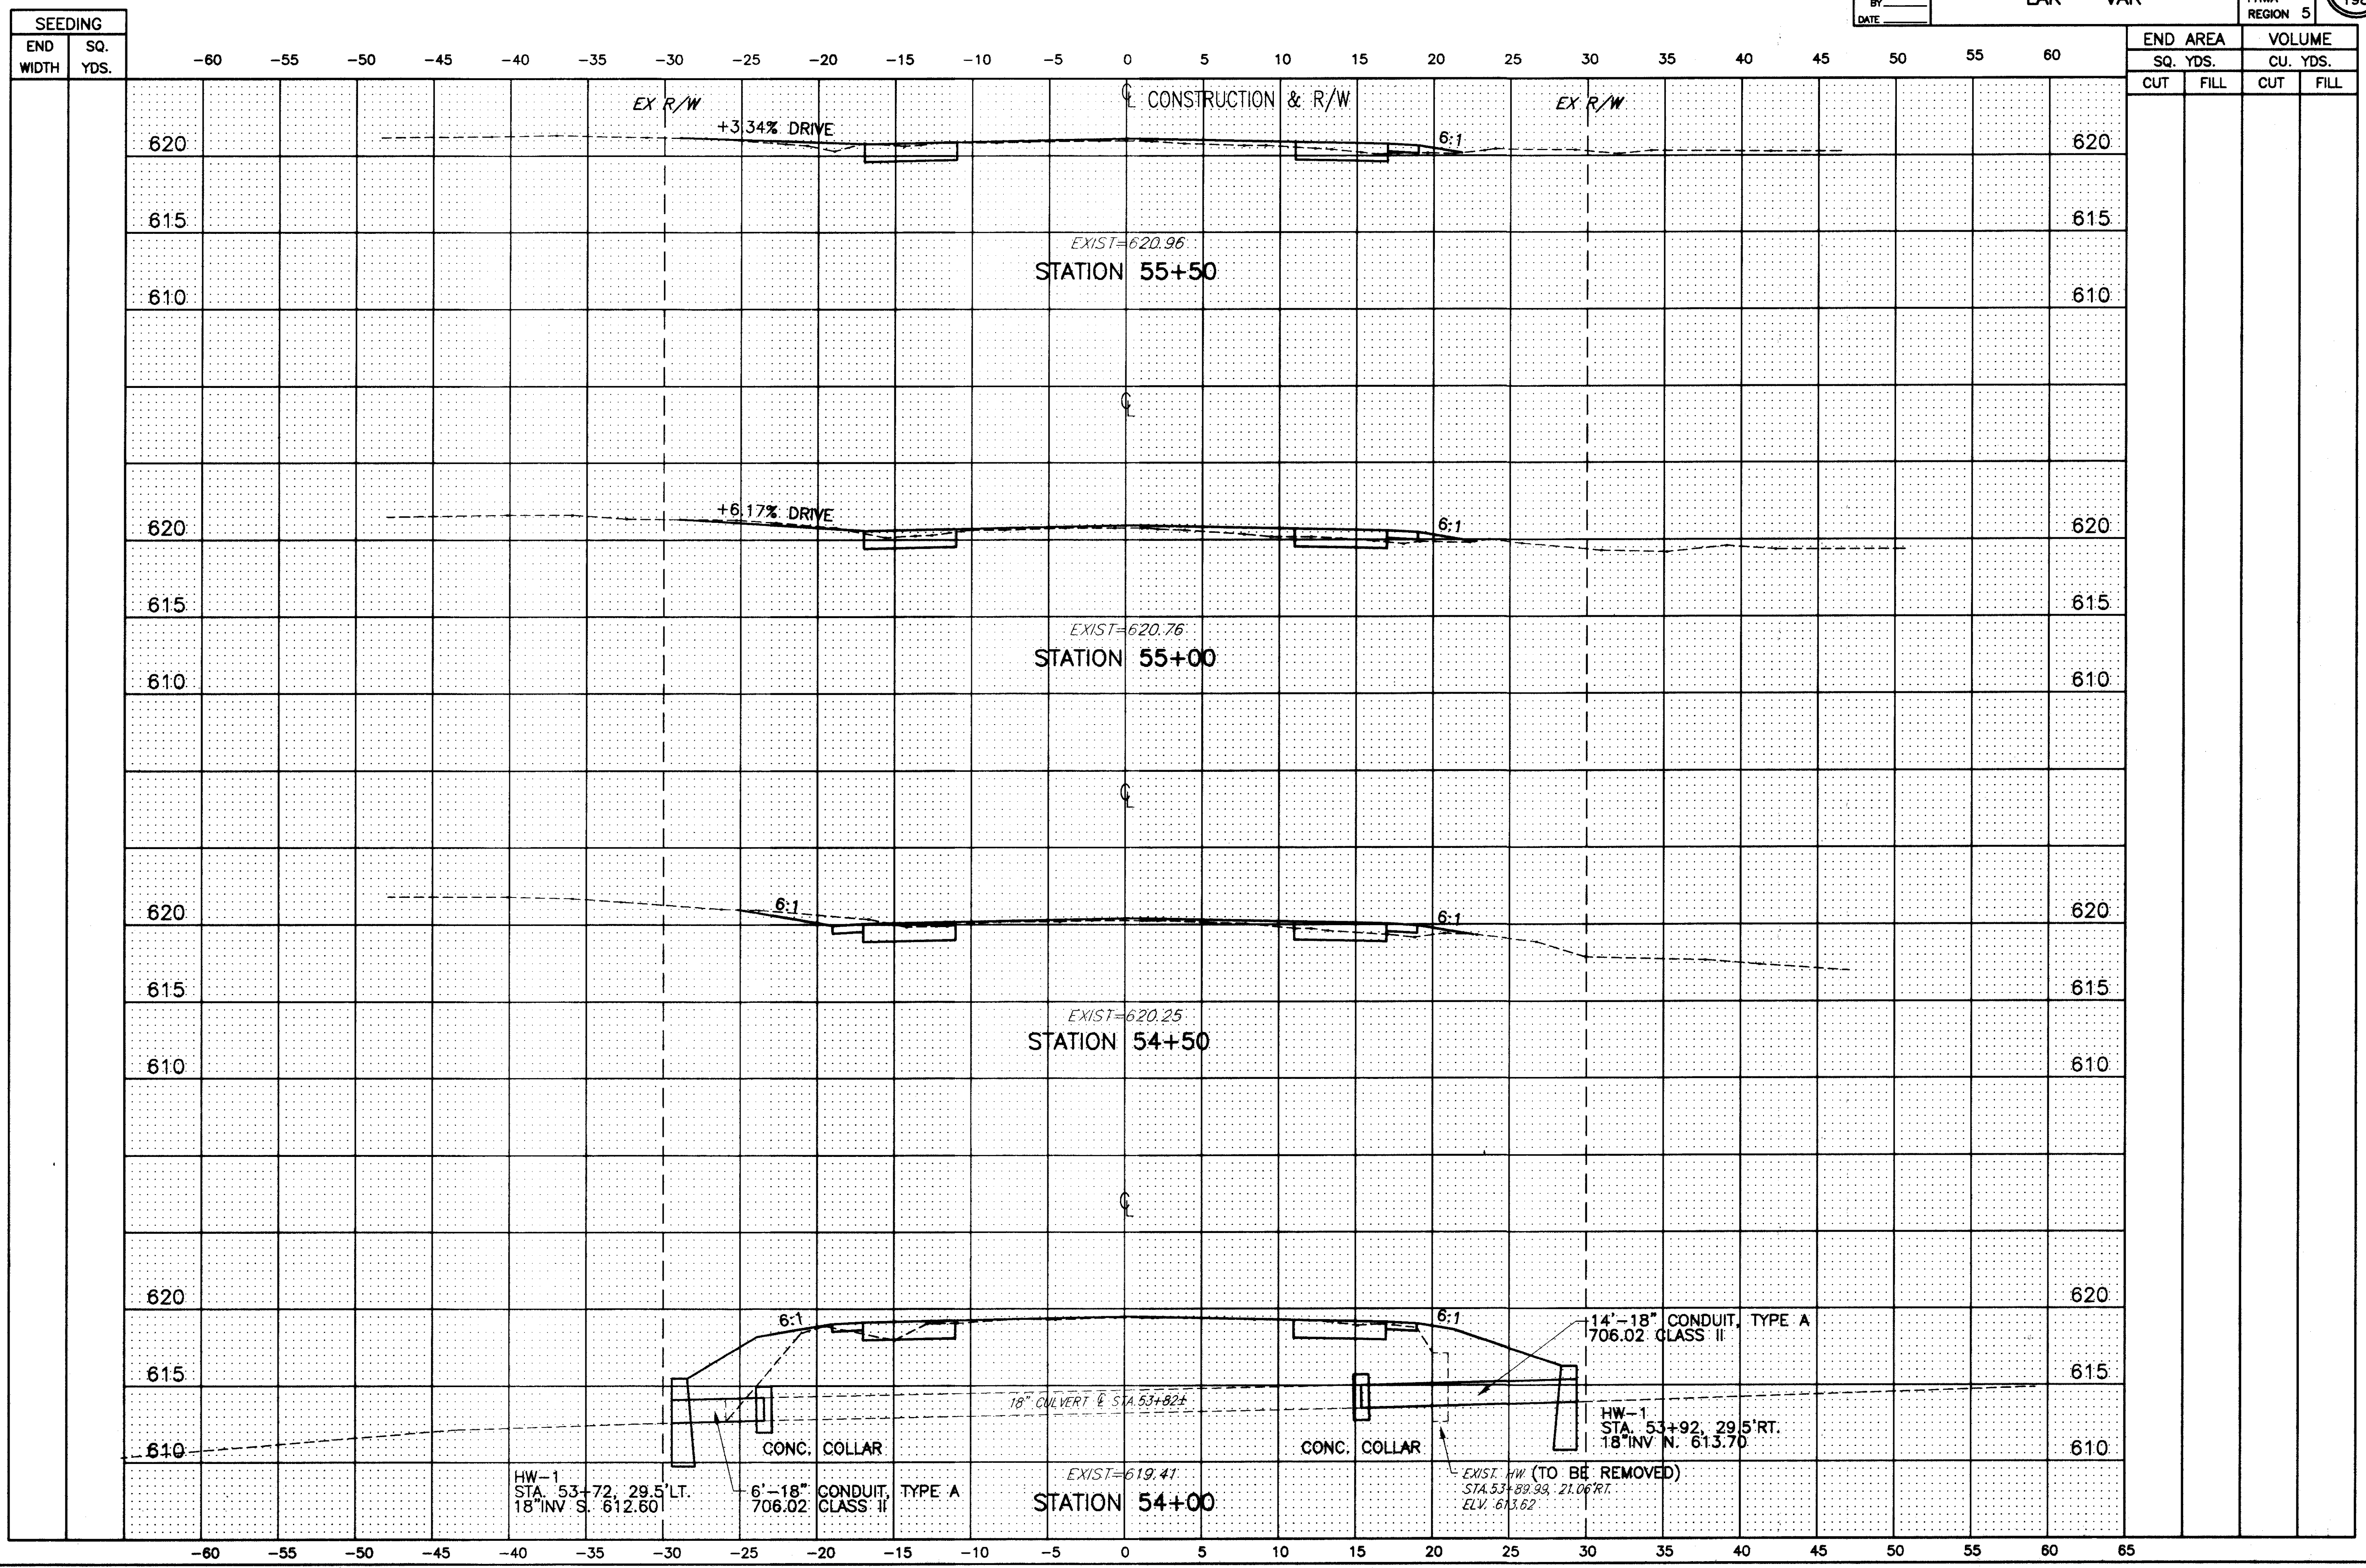

SEEDING	
END WIDTH	SQ. YDS.

END AREA		VOLUME	
SQ. YDS.		CU. YDS.	
CUT	FILL	CUT	FILL

H:\92535\CAD\MUNSON\MUNX21.DWG PLOT: 1"=5'

MUNSON ROAD CROSS-SECTIONS STA. 54+00 TO STA. 55+50