


CALC. BY _____
 DATE _____
 DESIGNED BY _____
 DATE _____

LAK - 615 - 4.64
 LAK - VAR

OHIO
 FHWA
 REGION 5

70
 198

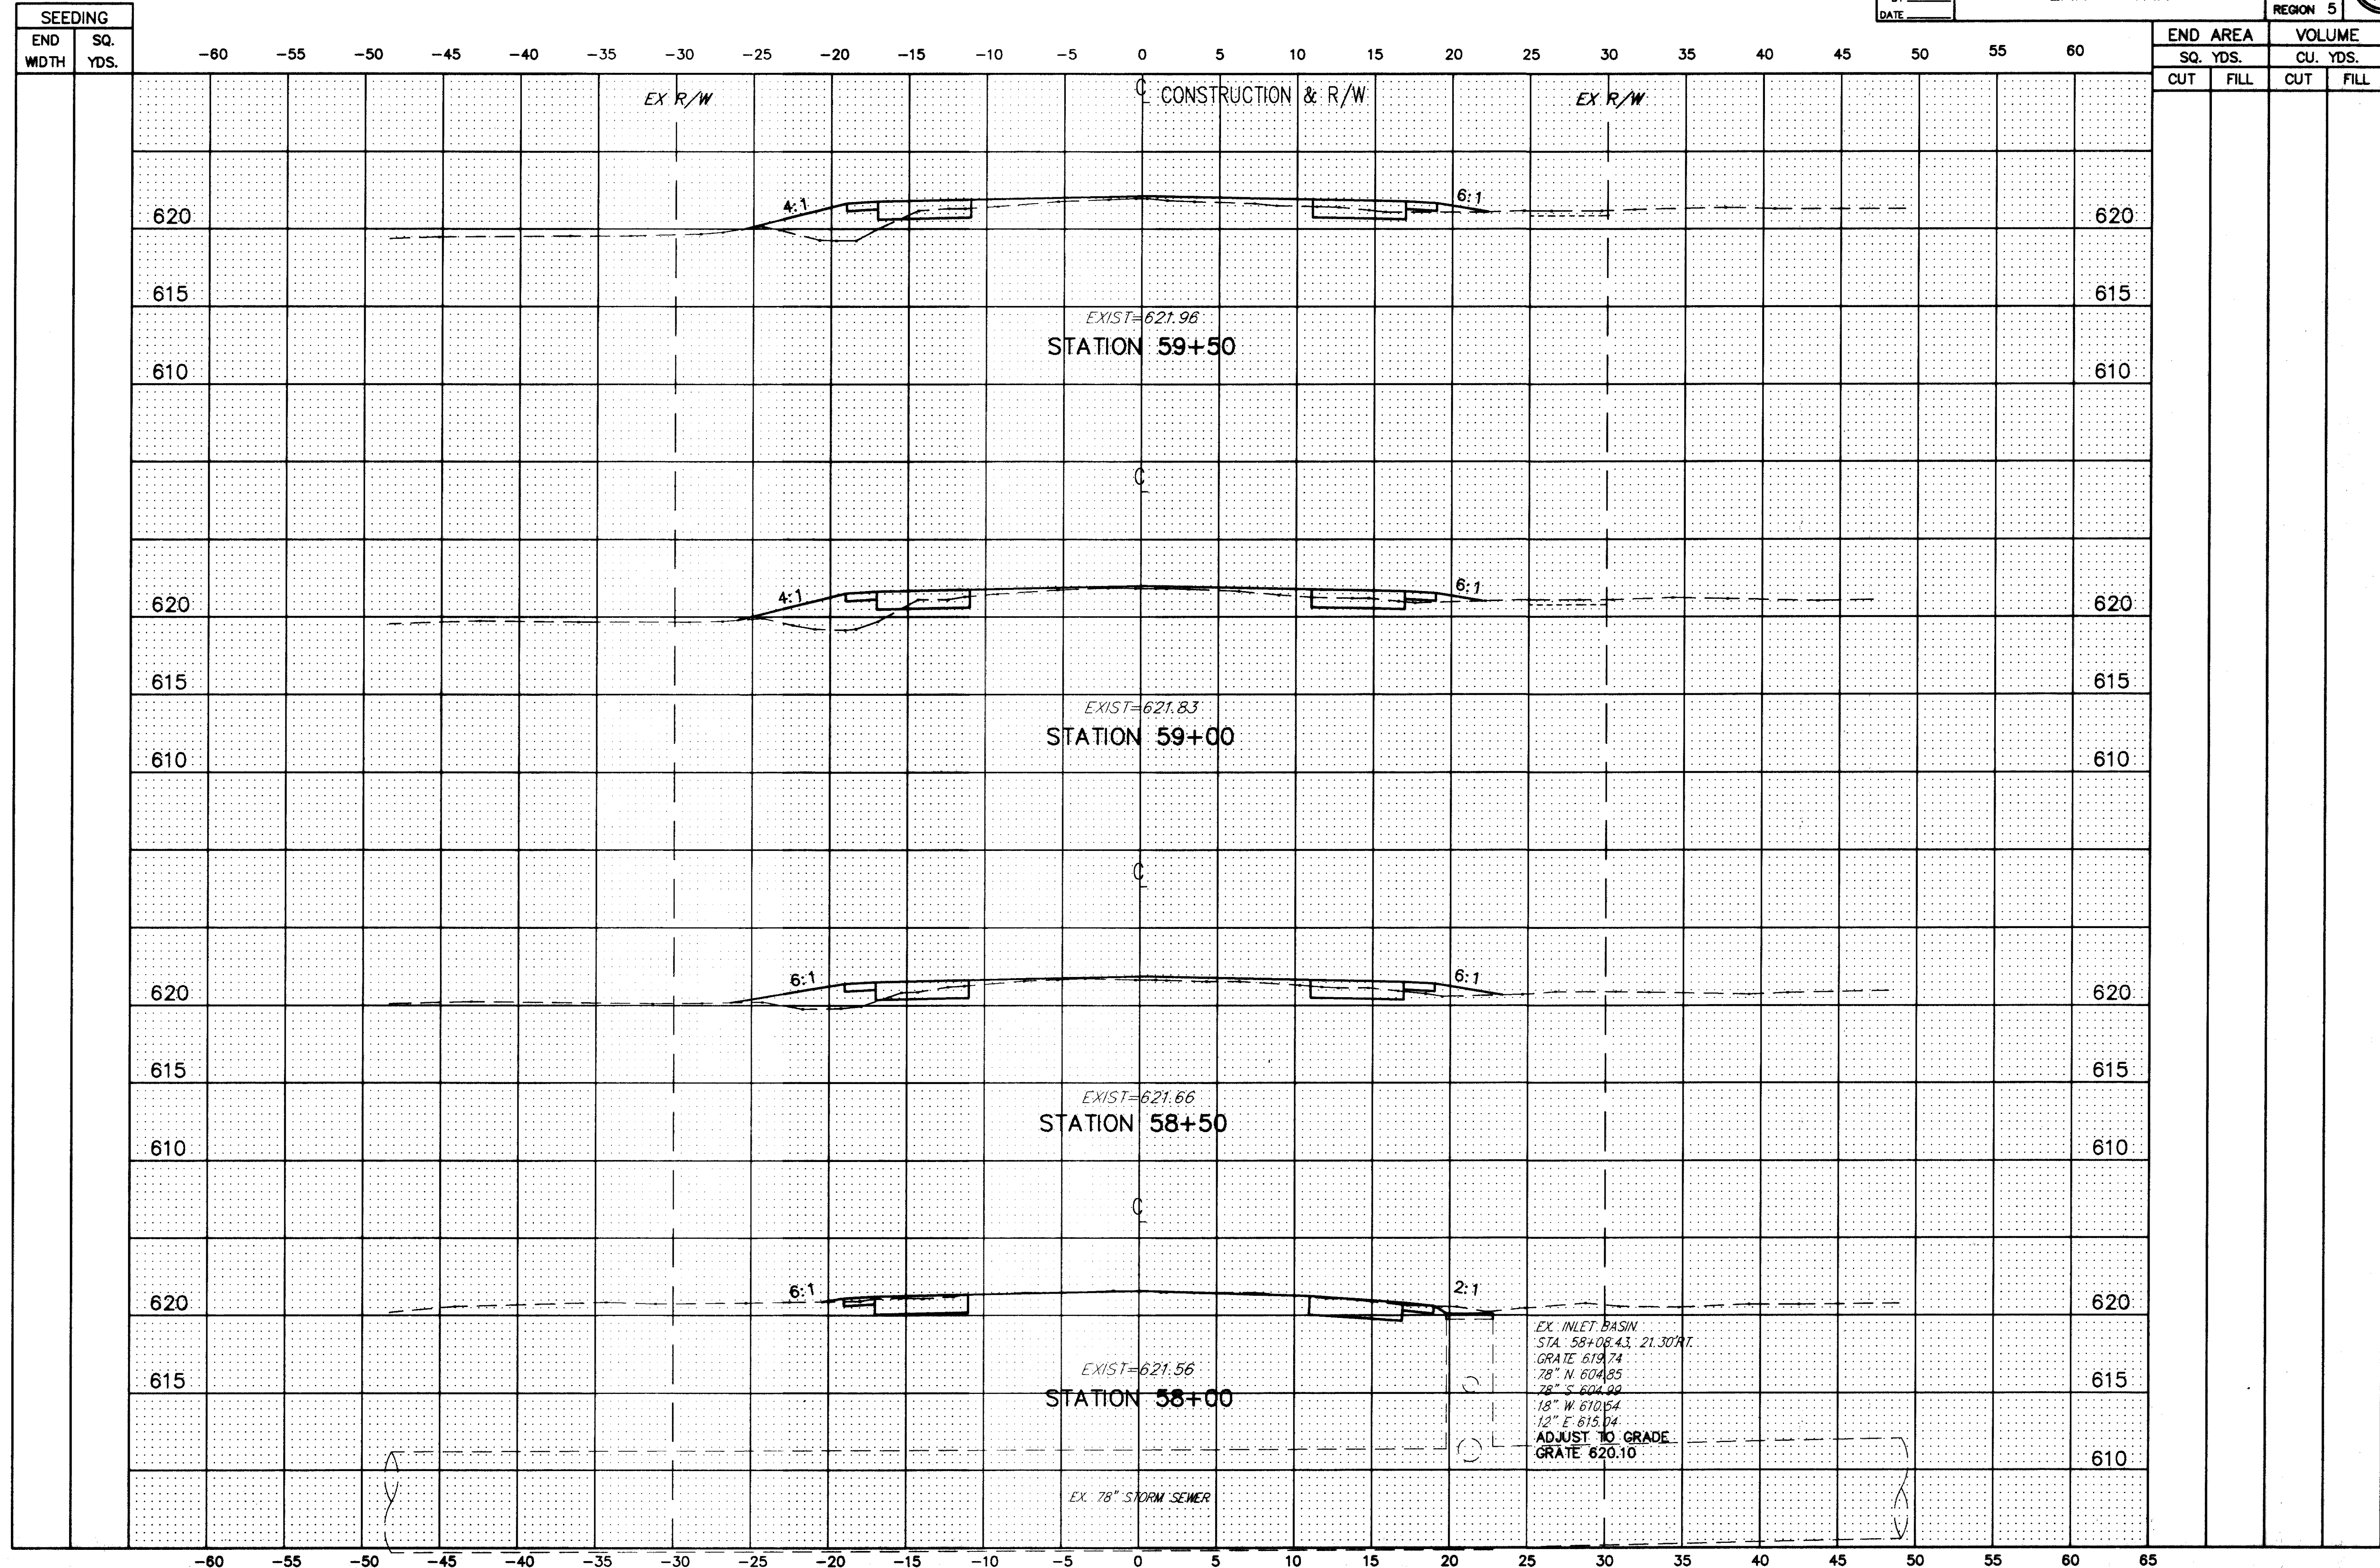

H:\92535\CAD\MUNSON\MUNX23.DWG PLOT:1"=5'

MUNSON ROAD CROSS-SECTIONS STA. 58+00 TO STA. 59+50