


CALC. BY: _____
 DATE: _____
 CHKD. BY: _____
 DATE: _____

LAK - 615 - 4.64
 LAK - VAR

OHIO
 FHWA REGION 5
 72
 198

SEEDING	
END WIDTH	SQ. YDS.

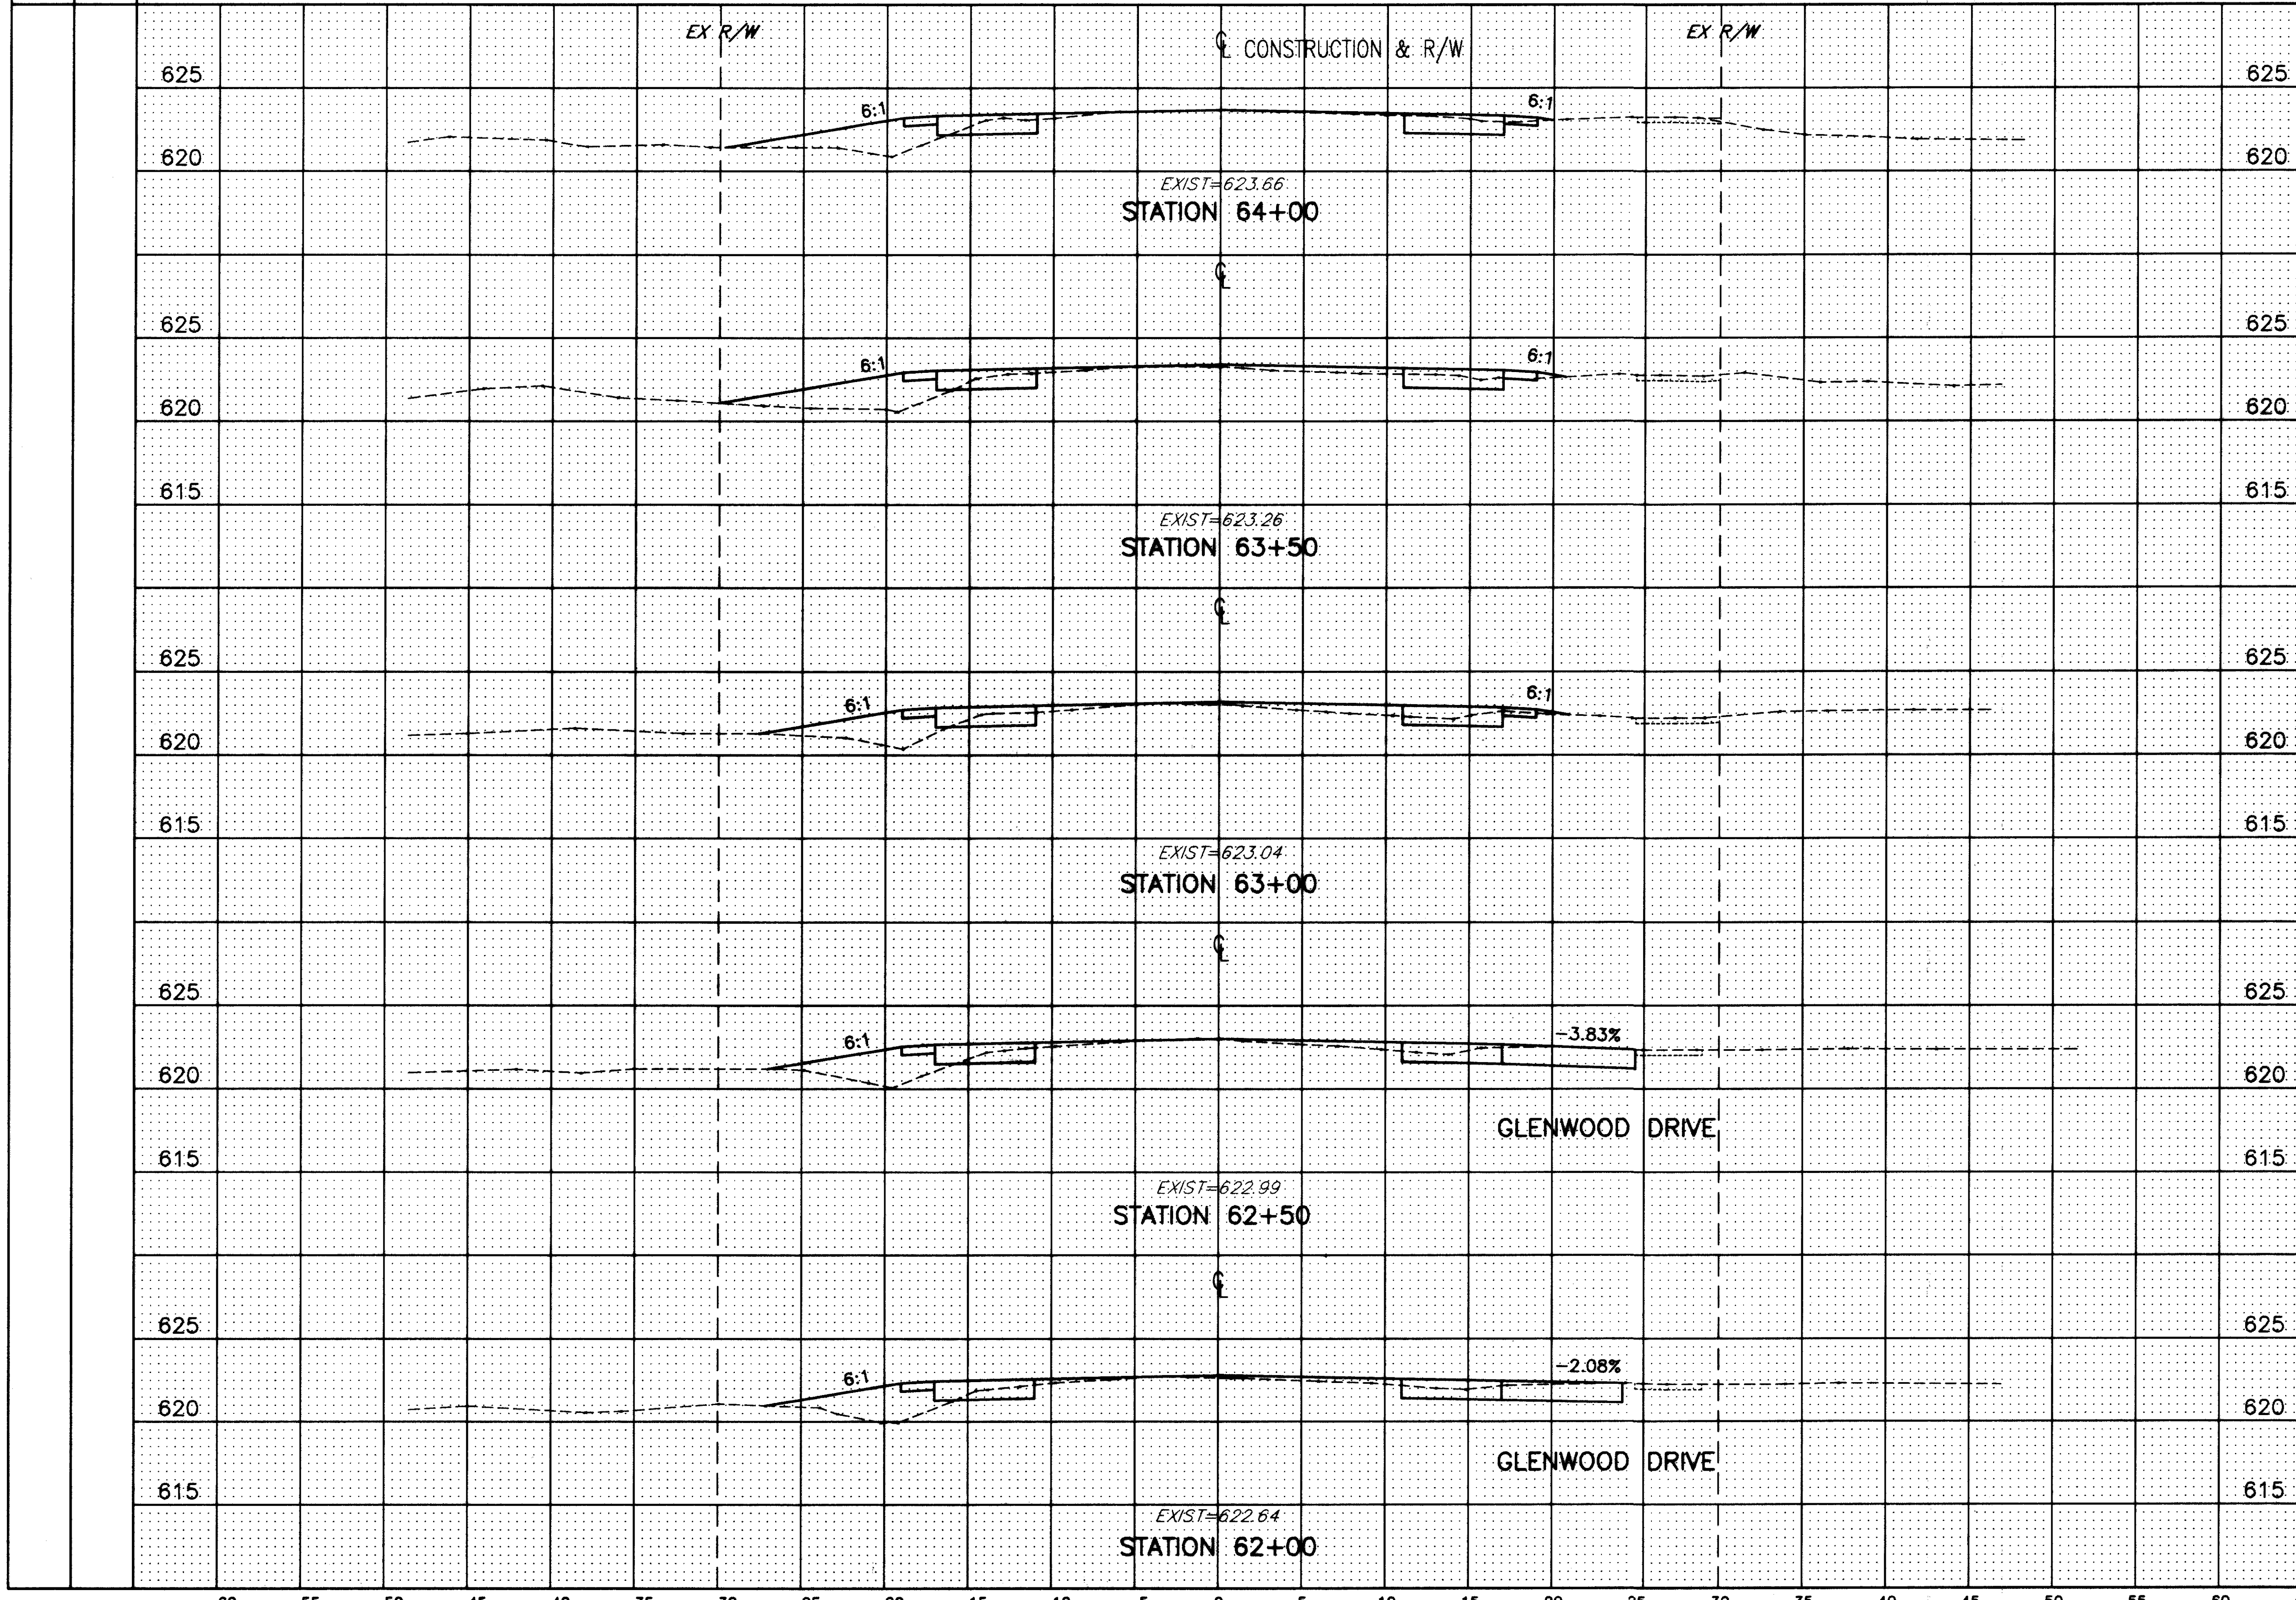

END AREA		VOLUME	
CUT	FILL	CUT	FILL
625	625		
620	620		
625	625		
620	620		
615	615		
625	625		
620	620		
615	615		
625	625		
620	620		
615	615		
625	625		
620	620		
615	615		

H:\92535\CAD\MUNSON\MUNX25.DWG PLOT:1"=5'

MUNSON ROAD CROSS-SECTIONS STA. 62+00 TO STA. 64+00