


CALC. BY: _____
 DATE: _____
 CHKD. BY: _____
 DATE: _____

LAK - 615 - 4.64
 LAK - VAR

OHIO
 FHWA REGION 5
 77
 198

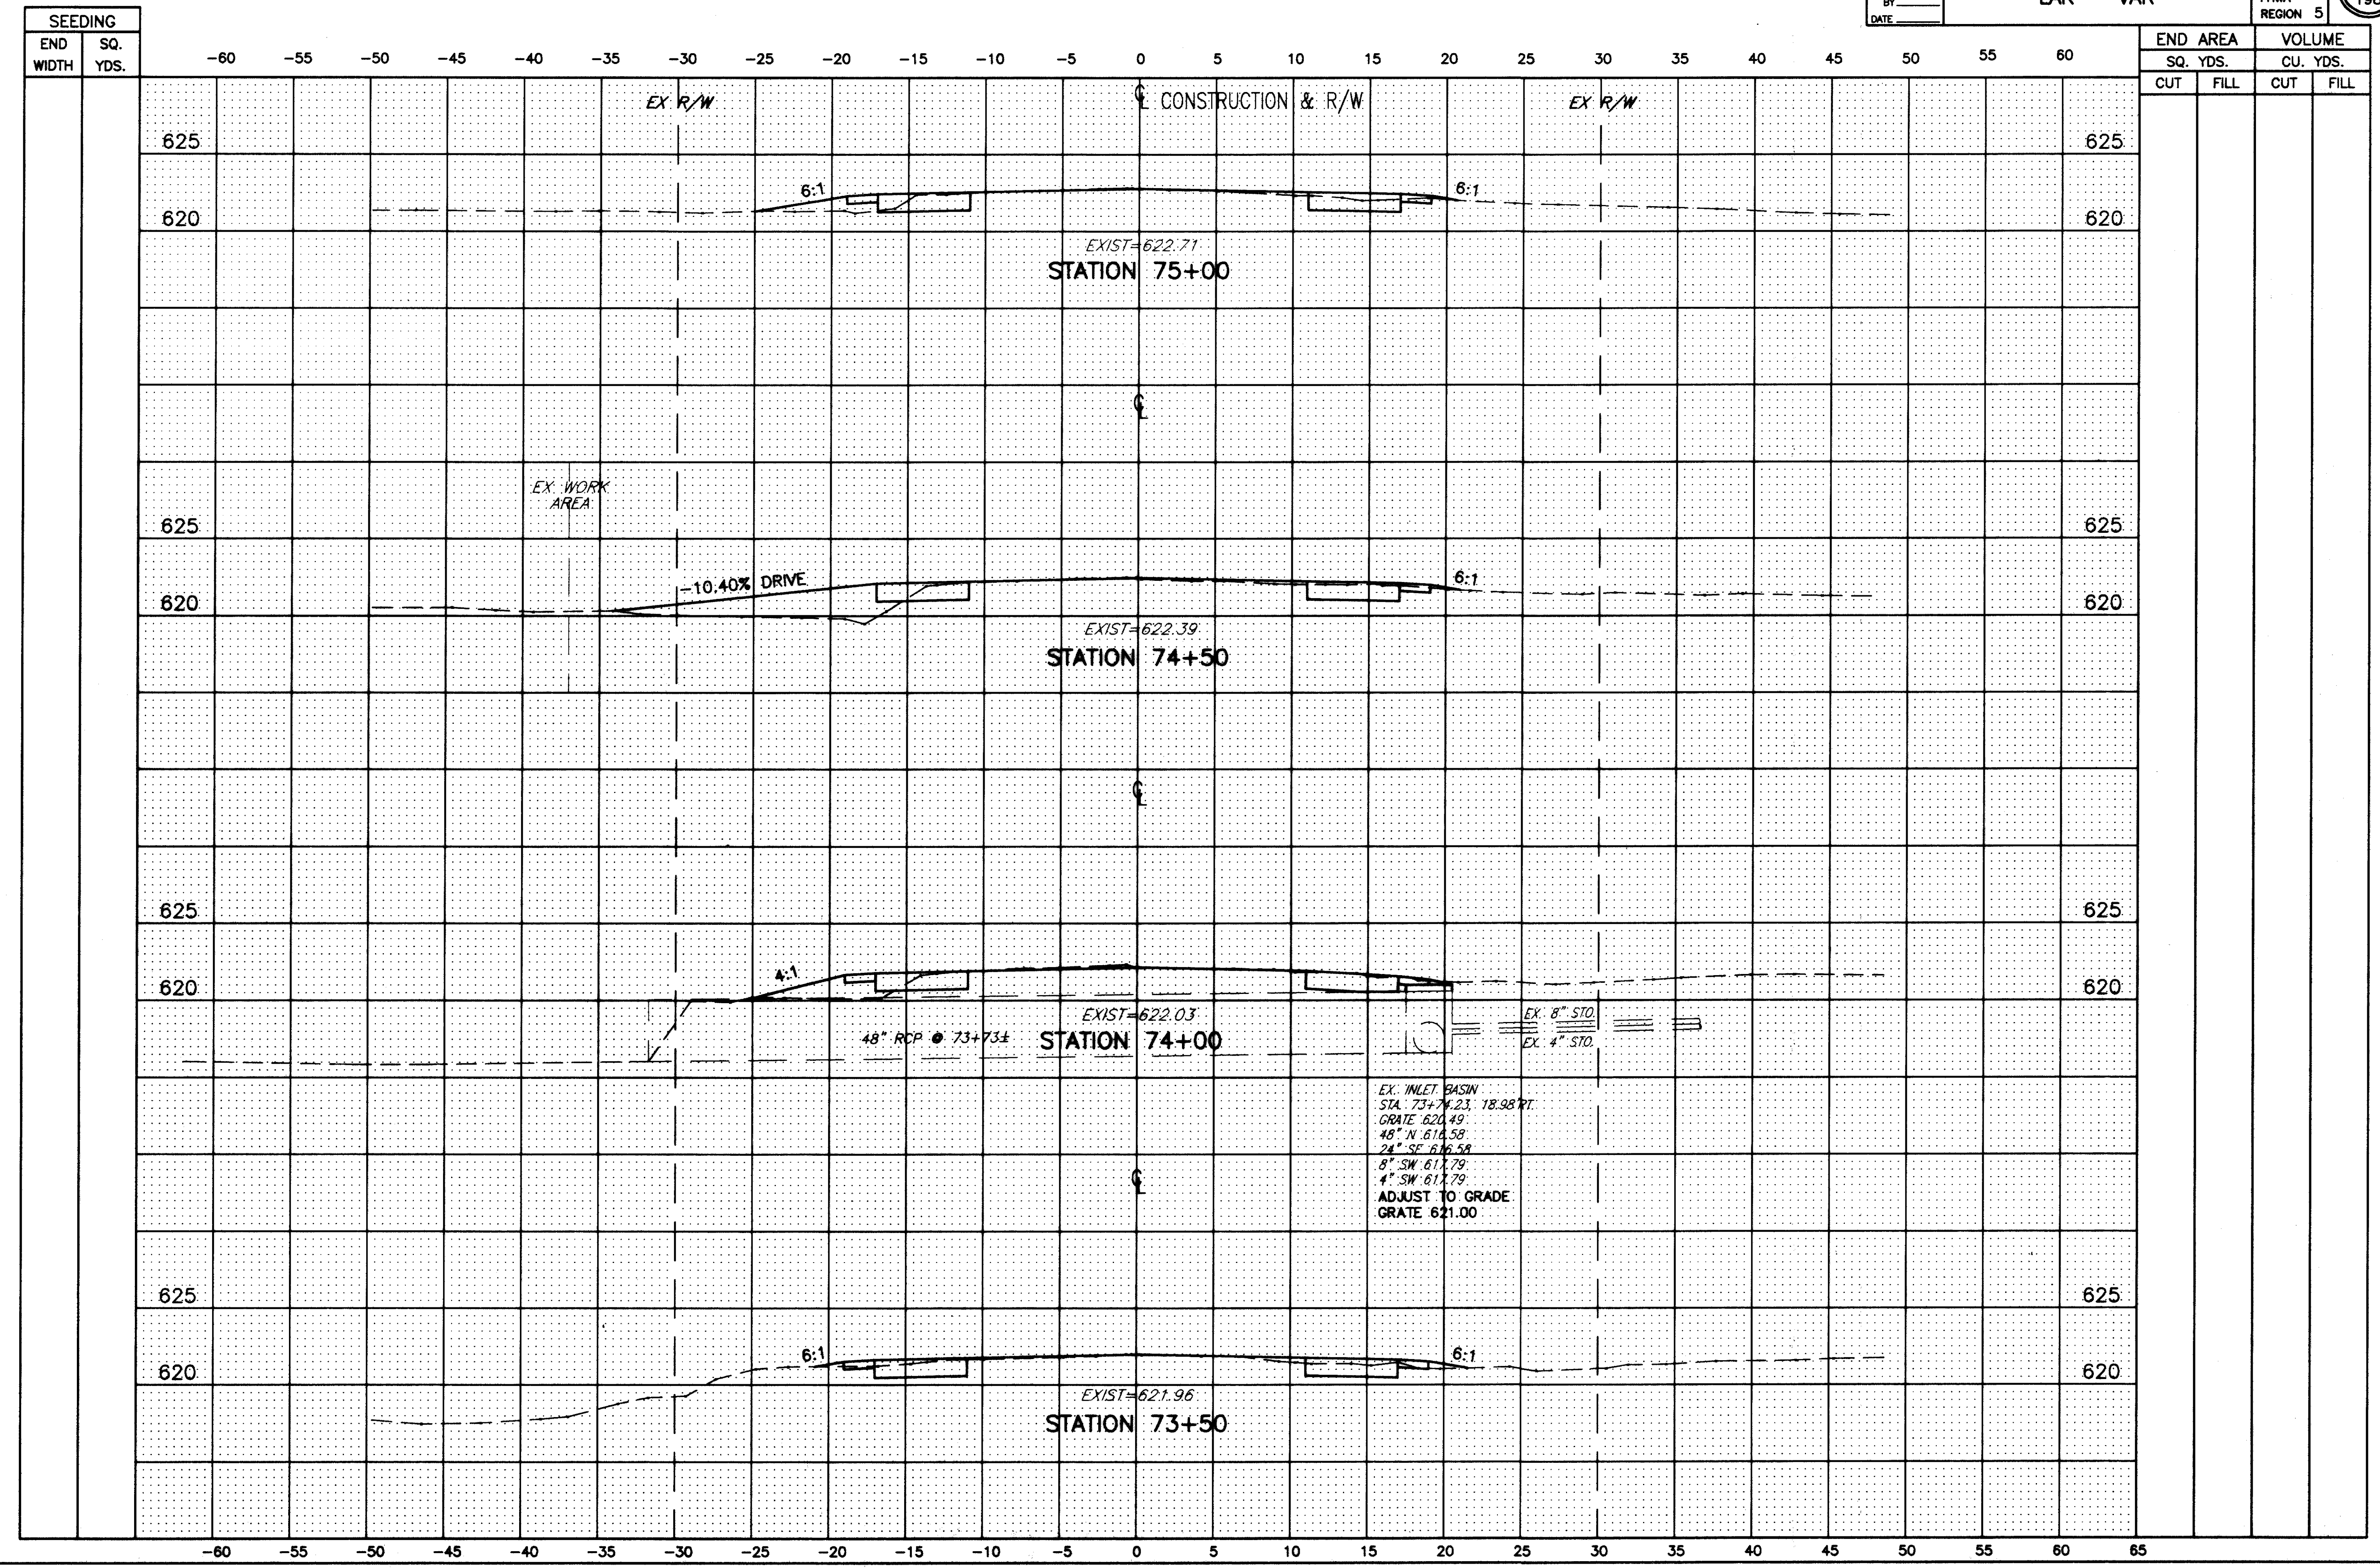

SEEDING	
END WIDTH	SQ. YDS.

END AREA		VOLUME	
SQ. YDS.		CU. YDS.	
CUT	FILL	CUT	FILL

H:\92535\CAD\MUNSON\MUNX30.DWG PLOT:1"=5'

MUNSON ROAD CROSS-SECTIONS STA. 73+50 TO STA. 75+00