


FOR TYPICAL SECTIONS SEE SHEETS 9 THRU 12  
 FOR CROSS-SECTIONS SEE SHEETS 100 THRU 140  
 FOR DRIVEWAY SCHEDULE & DETAILS SEE SHEET 23  
 FOR PAVEMENT DETAILS SEE SHEET 171  
 FOR TRAFFIC CONTROL DETAILS SEE SHEETS 172 THRU 198

REF	LOCATION	CU.YD.	SQ.YD.	CU.YD.	SQ.YD.	CU.YD.	SQ.YD.	CU.YD.	SQ.YD.	TOTALS
830	CURB, TYPE 6, AS PER PLAN									
448	1-1/4\"/>									

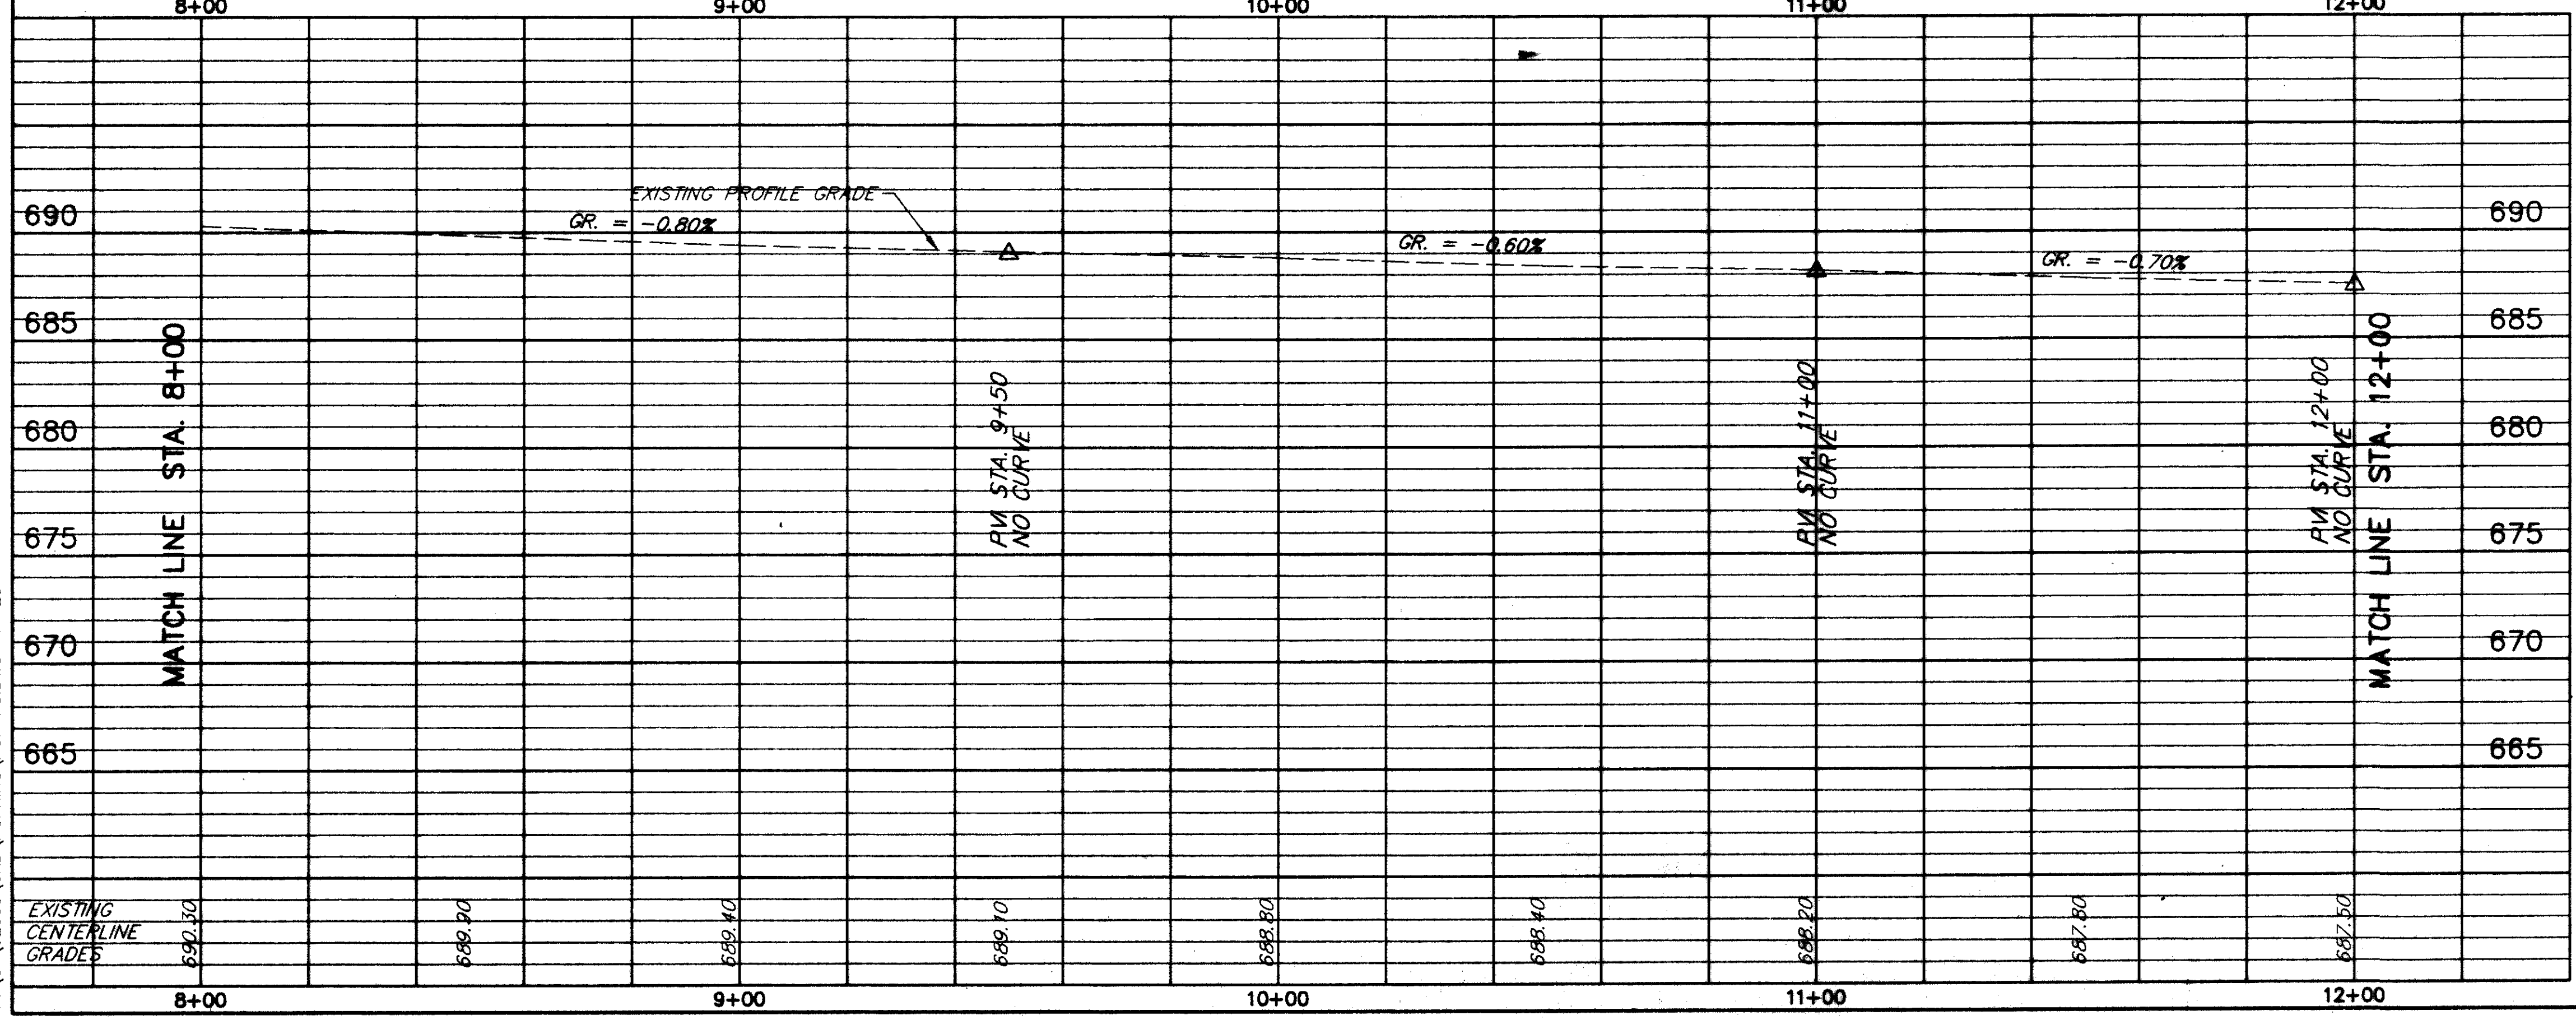

DRAINAGE & SANITARY					
REF	LOCATION	LN.FT.	603 EACH	604 INLET AS PER PLAN	604 MANHOLE ADJUSTED TO GRADE AS PER PLAN
D-1	STA. 8+26, 19'RT.			1	
D-2	STA. 9+00, 17.8'RT. TO STA. 9+10, 23'RT.	10	1	1	
D-3	STA. 9+05 14'LT.				1
S-1	STA. 11+35, 13'RT.				1
S-2	STA. 11+55, 11'LT.				1
TOTALS		10	1	2	3

HOPKINS ROAD PLAN & PROFILE STA. 8+00 TO STA. 12+00

H:\CT\92535\CAD\HOPKINS\HOPPP3.DWG 11-20