



BENCH MARK #3
 BOTTOM STEP (SE COR)
 ASSEMBLY OF GOD CHURCH
 STA. 21+65± LT.
 ELEV. 679.31

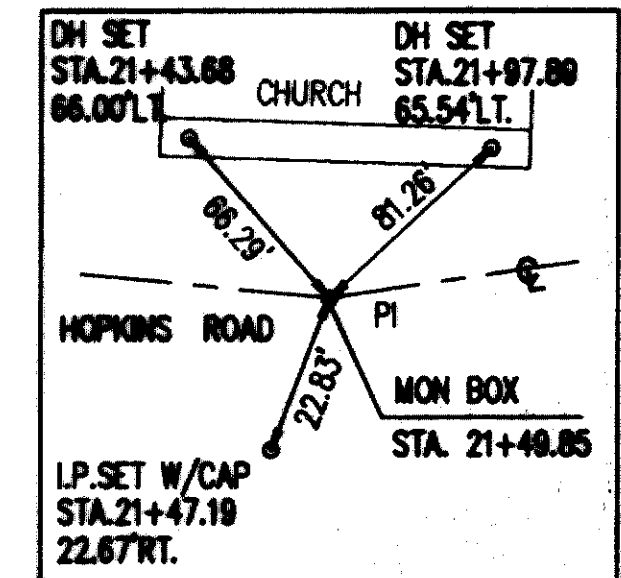

ITEM NO.	DESCRIPTION	UNIT	AMOUNT	TOTAL
430	CURB, TYPE 6, AS PER PLAN	LN.FT.		
448	1-1/4\"/>			

SWTIE#3

FOR TYPICAL SECTIONS SEE SHEETS 9 THRU 12
 FOR CROSS-SECTIONS SEE SHEETS 100 THRU 140
 FOR DRIVEWAY SCHEDULE & DETAILS SEE SHEET 23
 FOR PAVEMENT DETAILS SEE SHEET 171
 FOR TRAFFIC CONTROL DETAILS SEE SHEETS 172 THRU 198

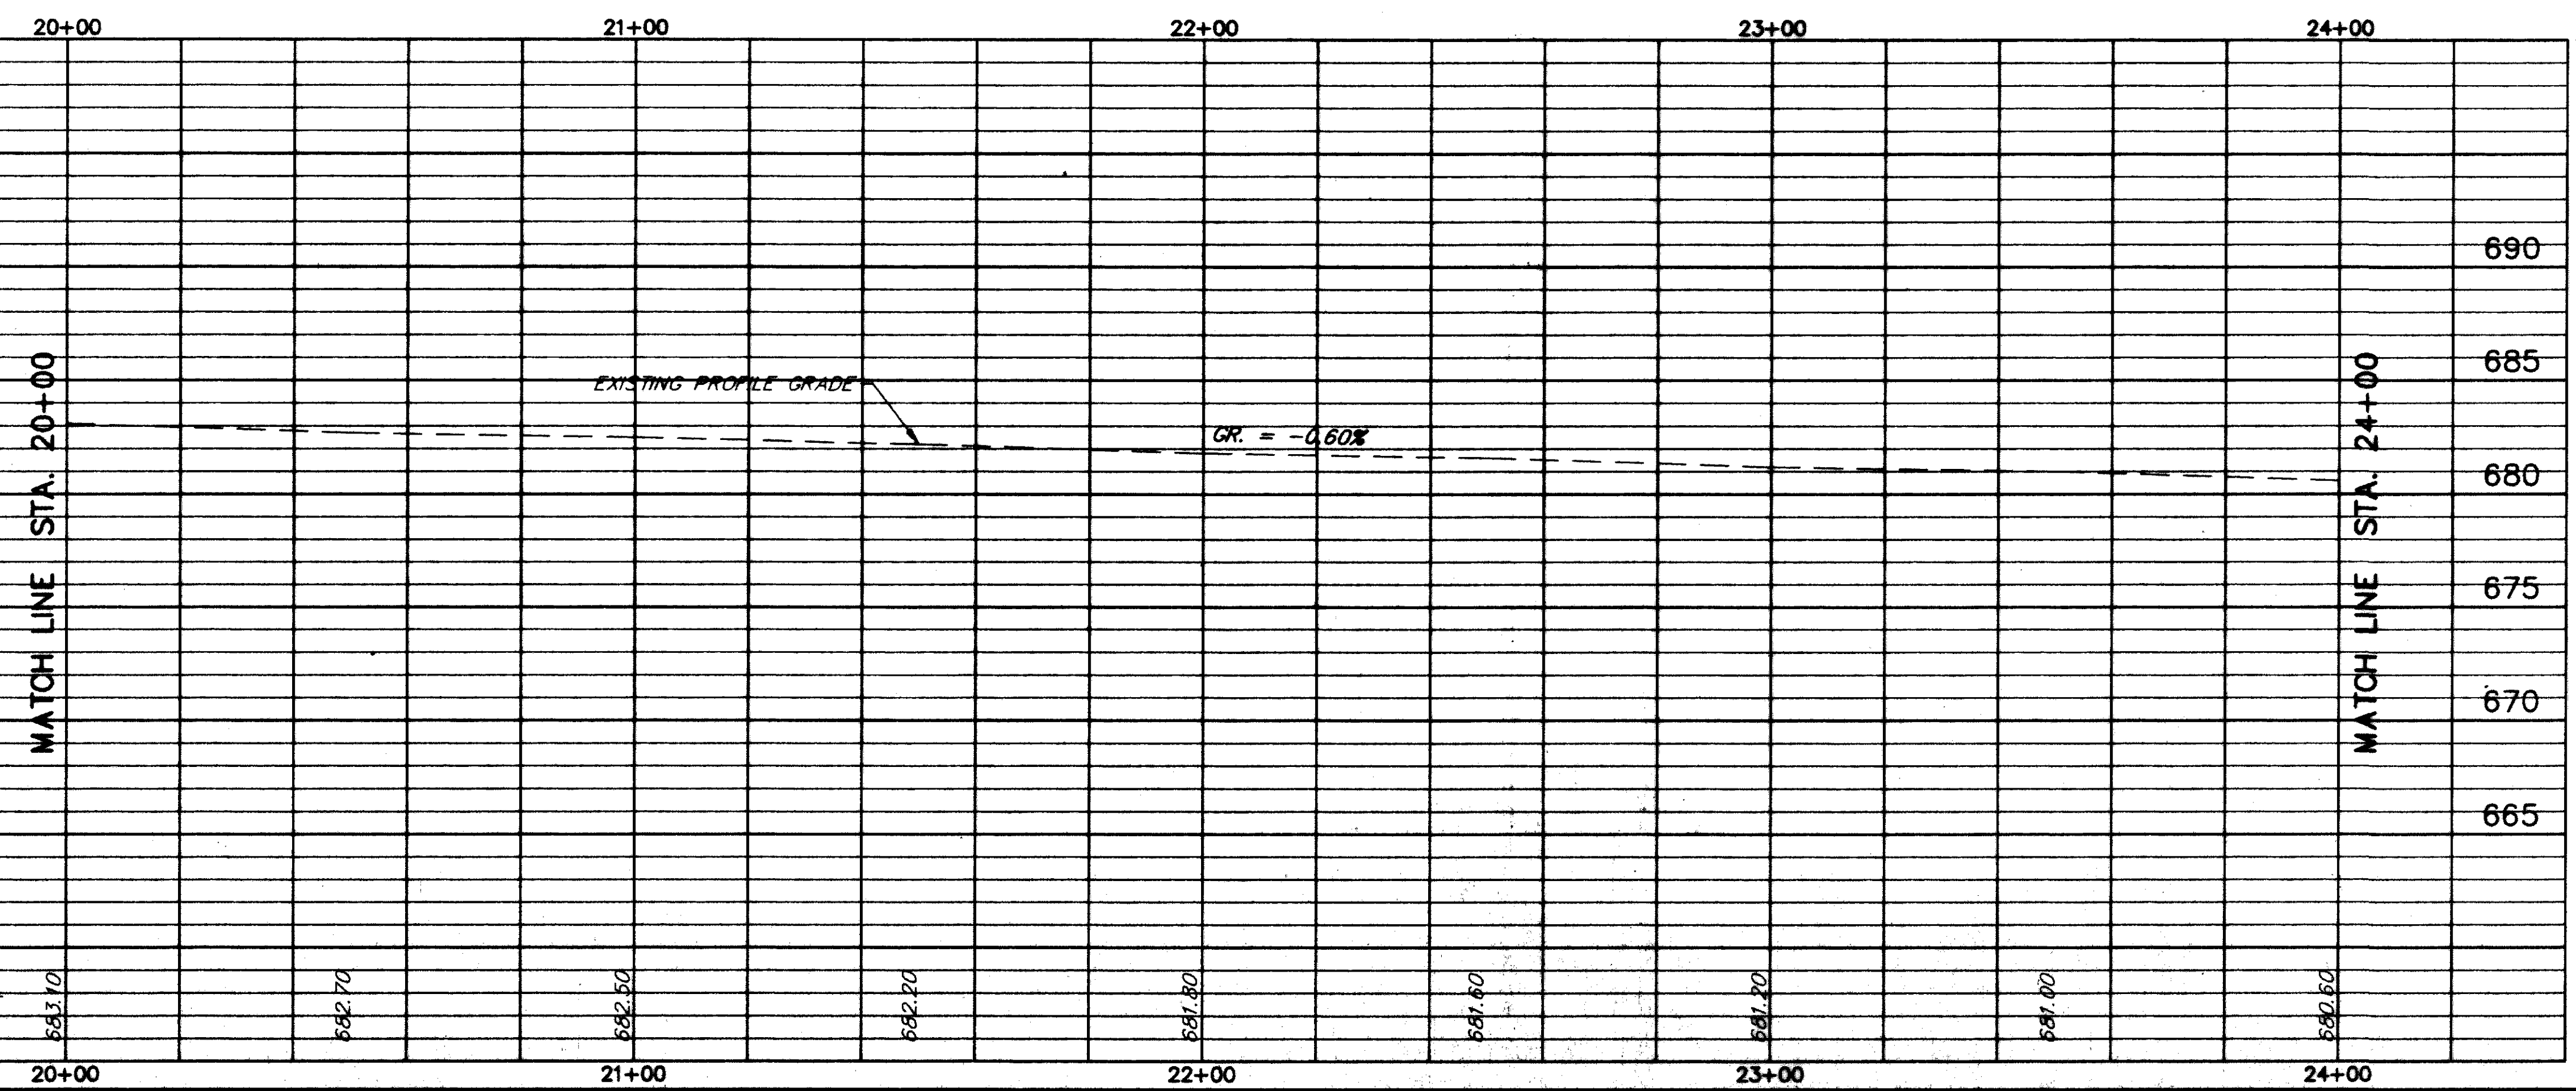

HOPKINS ROAD PLAN & PROFILE STA. 20+00 TO STA. 24+00

H:\CT\92535\CAD\HOPKINS\HOPPP6.DWG 1"-20"