



BENCH MARK #7  
 TOP OF DHOLE/CROSS  
 C/L EAST AVE.  
 STA. 46+80± LT.  
 ELEV. 646.13

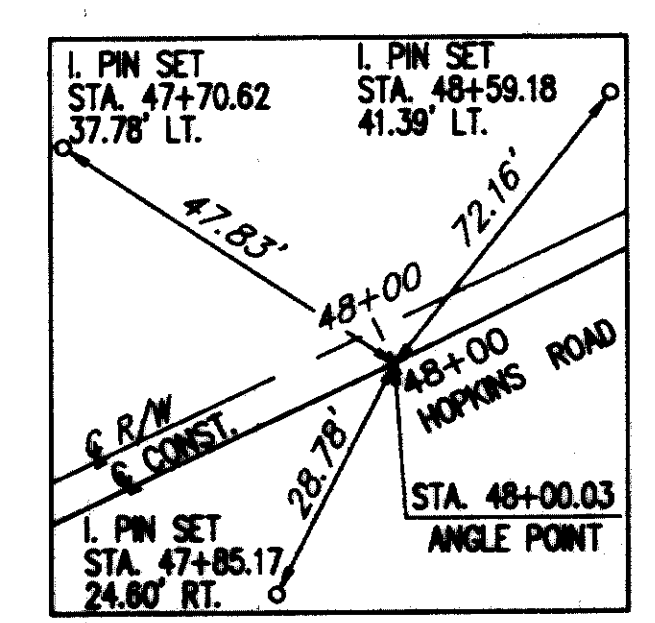

ITEM NO.	DESCRIPTION	UNIT	QUANTITY	PRICE	TOTAL
830	CURB, TYPE 6, AS PER PLAN	LN.FT.			
448	1-1/4" ASPH. CONC. SURFACE COURSE, TYPE 1, PG64-22	LN.FT.			
408	BITUMINOUS PRIME COAT (0.40 GAL./SQ.YD.)	GAL.			
407	TACK COAT (0.10 GAL./SQ.YD.)	GAL.			
304	6" AGGREGATE BASE, AS PER PLAN	LN.FT.			
301	6" BITUMINOUS AGGREGATE BASE, PG64-22	LN.FT.			
301	8 3/4" BITUMINOUS AGGREGATE BASE, PG64-22	LN.FT.			
203	SUBGRADE COMPACTION	SQ.YD.			
203	EXCAVATION NOT INCLUDING EMBANKMENT CONSTRUCTION	CU.YD.			
<b>TOTALS</b>					

FOR TYPICAL SECTIONS SEE SHEETS 9 THRU 12  
 FOR CROSS-SECTIONS SEE SHEETS 100 THRU 140  
 FOR DRIVEWAY SCHEDULE & DETAILS SEE SHEET 23  
 FOR PAVEMENT DETAILS SEE SHEET 171  
 FOR TRAFFIC CONTROL DETAILS SEE SHEETS 172 THRU 198

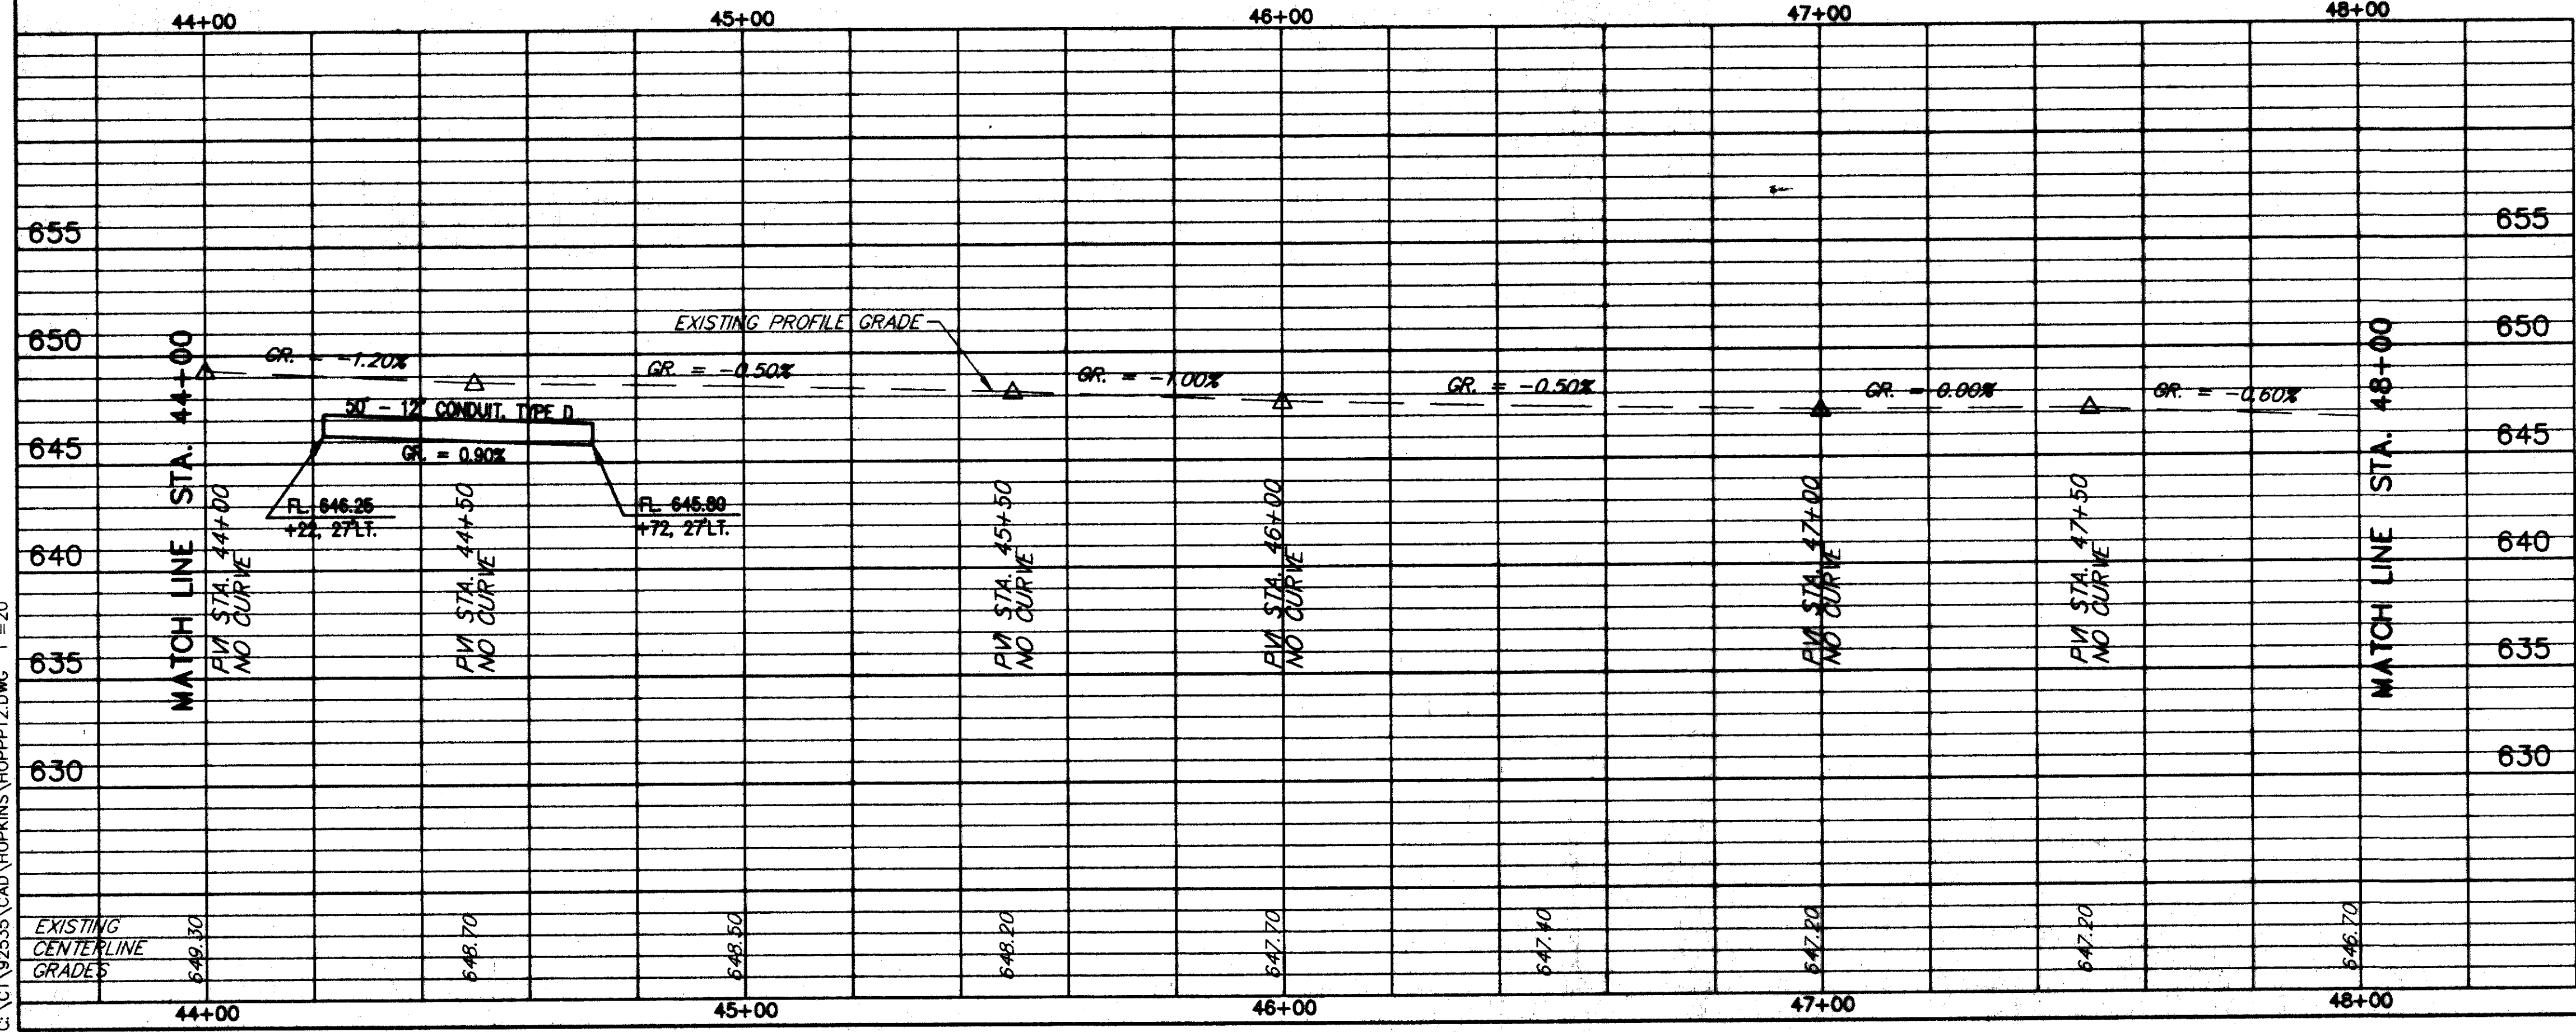

REF	LOCATION	LN.FT.
R-1	STA. 44+36 TO STA. 44+63 LT.	26
R-2	STA. 45+79 TO STA. 46+28 LT.	49
<b>TOTALS</b>		75

REF	LOCATION	LN.FT.	LN.FT.
D-1	STA. 44+22 TO STA. 44+72, 27LT.	50	
D-2	STA. 44+60 TO STA. 44+72 LT.	14	50
<b>TOTALS</b>		14	50

HOPKINS ROAD PLAN & PROFILE STA. 44+00 TO STA. 48+00