


ITEM NO.	DESCRIPTION	CU. YD.	SQ. YD.	WT.	NO.	AMOUNT	UNIT	TOTAL
830	CURB, TYPE 6, AS PER PLAN						LI. FT.	16.2
448	1-1/4\"/>							

FOR TYPICAL SECTIONS SEE SHEETS 9 THRU 12  
 FOR CROSS-SECTIONS SEE SHEETS 100 THRU 140  
 FOR DRIVEWAY SCHEDULE & DETAILS SEE SHEET 23  
 FOR PAVEMENT DETAILS SEE SHEET 171  
 FOR TRAFFIC CONTROL DETAILS SEE SHEETS 172 THRU 198

REF.	LOCATION	CU. YD.	SQ. YD.	WT.	NO.	AMOUNT	UNIT	TOTAL
P-1	STA. 56+00 TO 56+44, RT. = 222 SF.	13.4	287	66.8	13.8	45.4	26.7	108.8
P-2	STA. 56+00 TO 60+00, RT. = 2400 SF.	134.4	292	66.8	13.8	45.4	26.7	108.8
P-3	STA. 57+37 TO 60+00, LT. = 1518 SF.	63.1	169	40.3	7.0	26.7	16.9	67.6
<b>TOTALS</b>								230.5

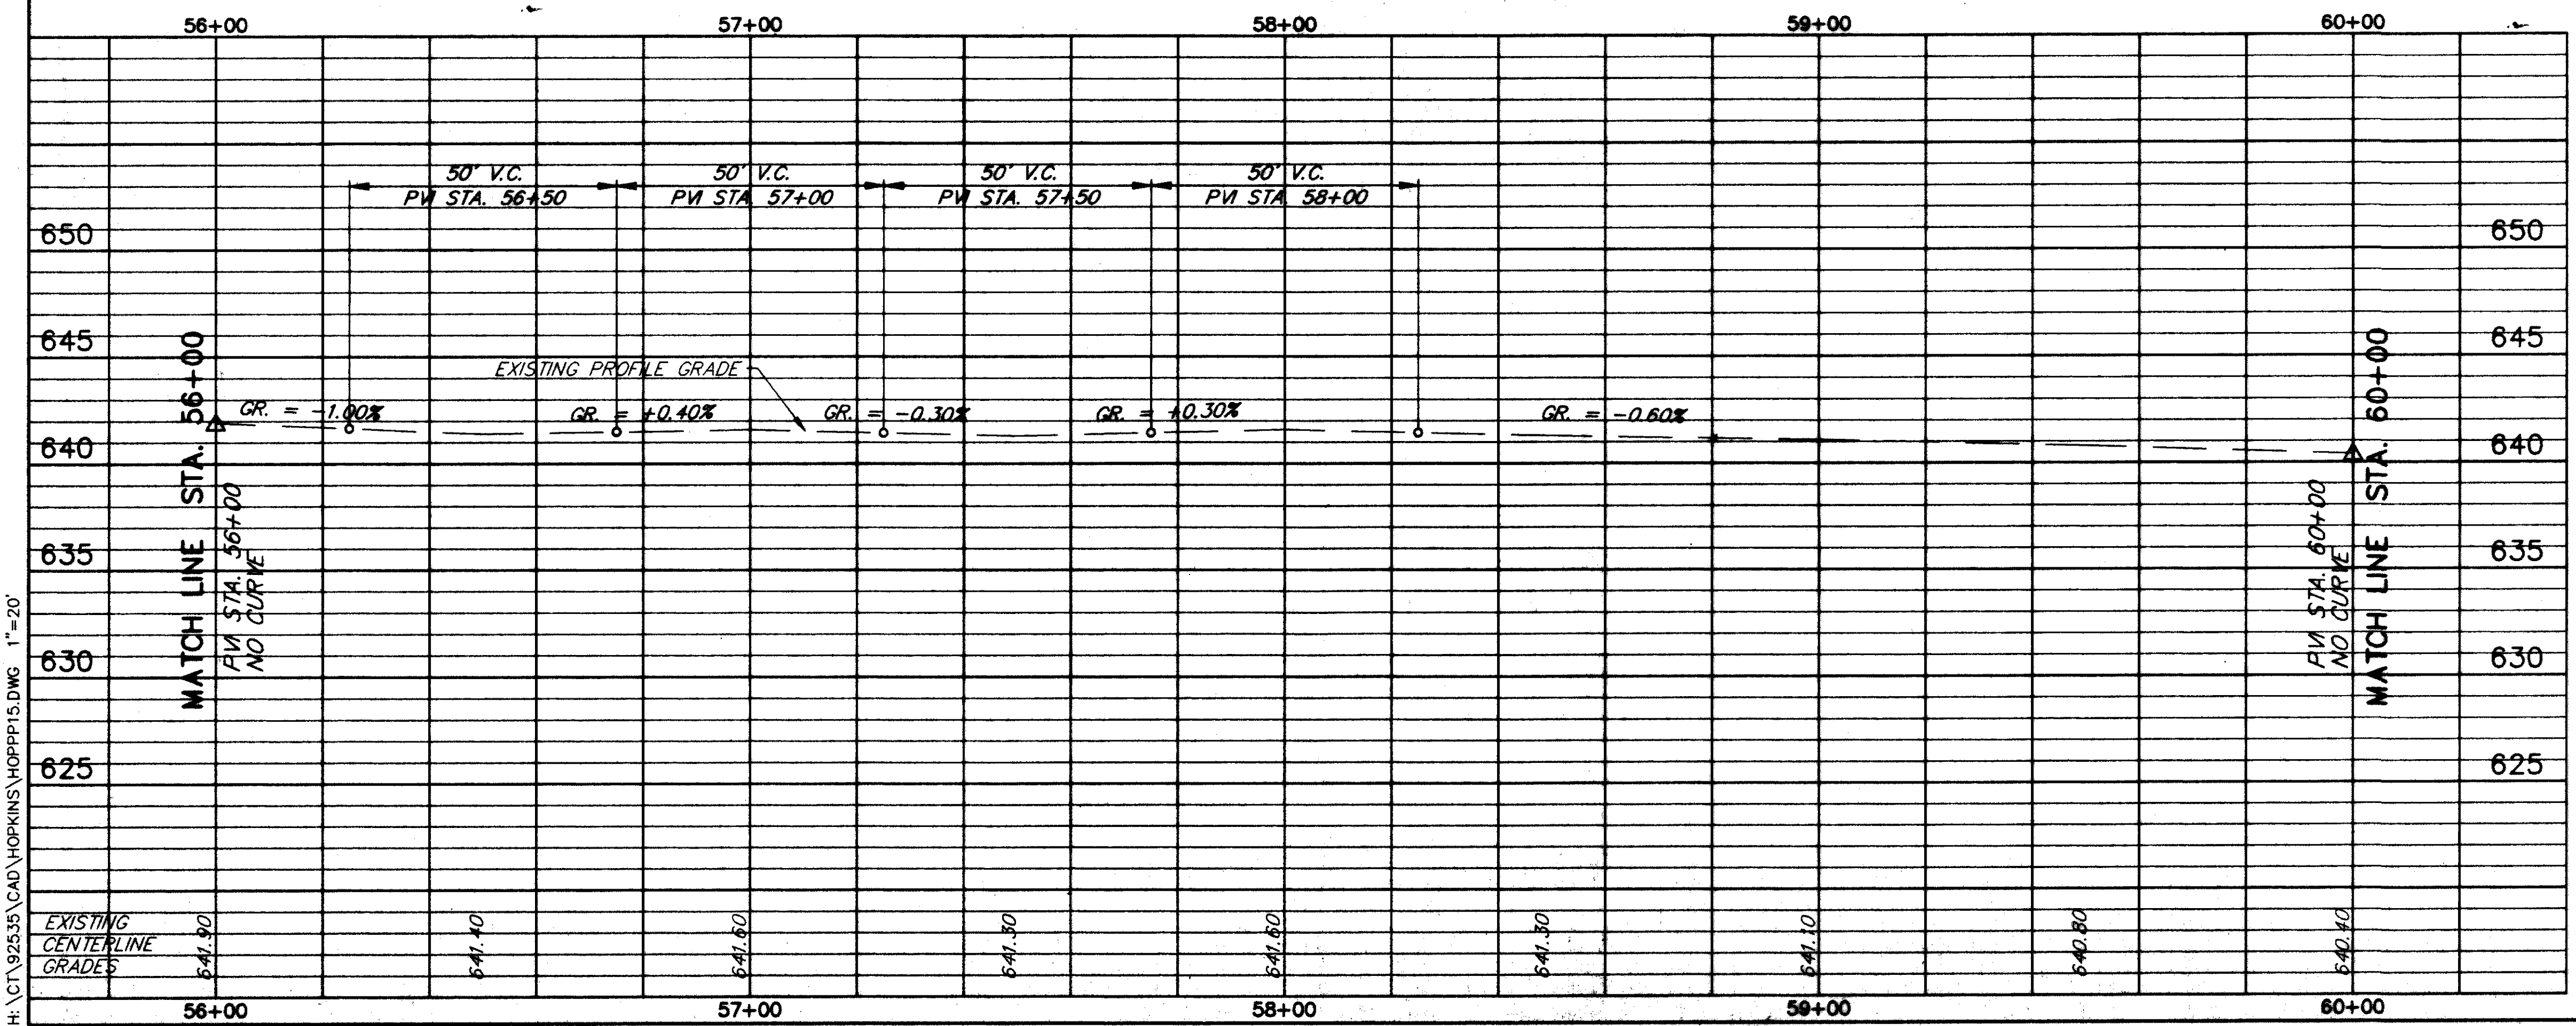

H:\CT\92535\CAD\HOPKINS\HOPPP15.DWG 1"=20'