


CALC. BY \_\_\_\_\_  
 DATE \_\_\_\_\_  
 CHKD. BY \_\_\_\_\_  
 DATE \_\_\_\_\_

LAK - 615 - 4.64  
 LAK - VAR

OHIO  
 FHWA  
 REGION 5

100  
 198

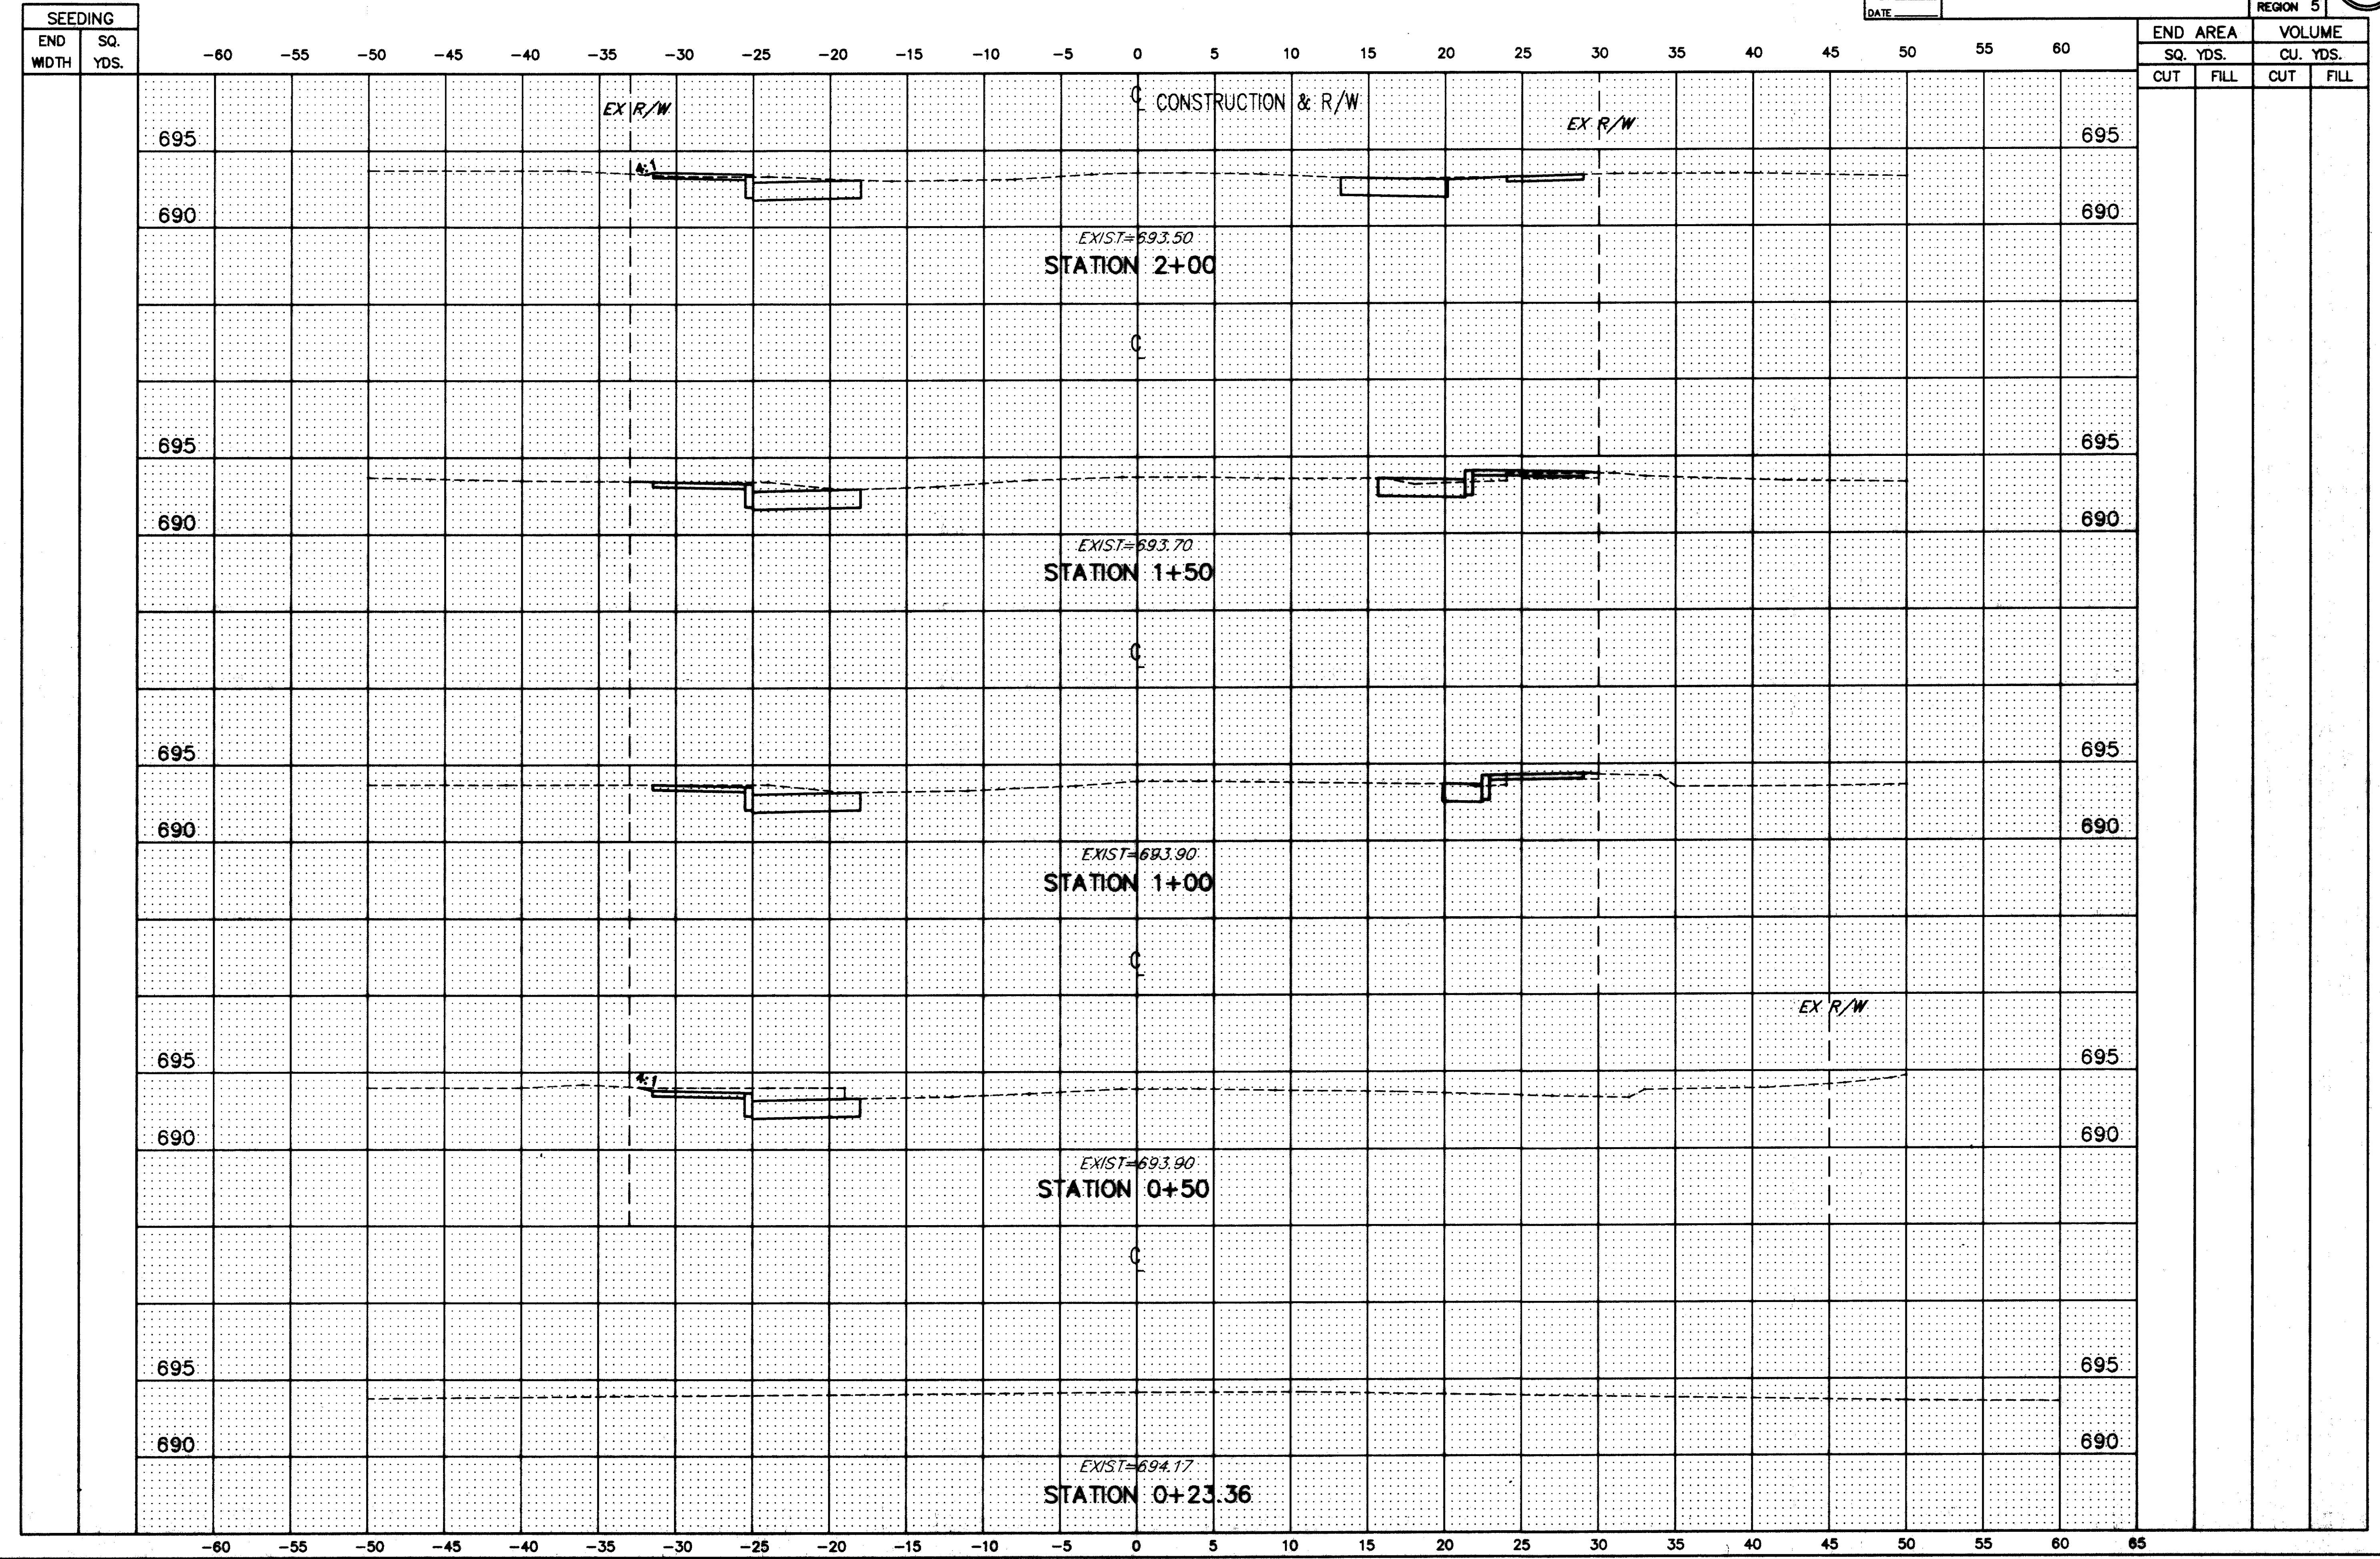

H:\CT\92535\CAD\HOPKINS\HOPX1.DWG PLOT: 1"=5'

HOPKINS ROAD CROSS-SECTIONS STA. 0+00 TO STA. 2+00