


SEEDING	
END WIDTH	SQ. YDS.

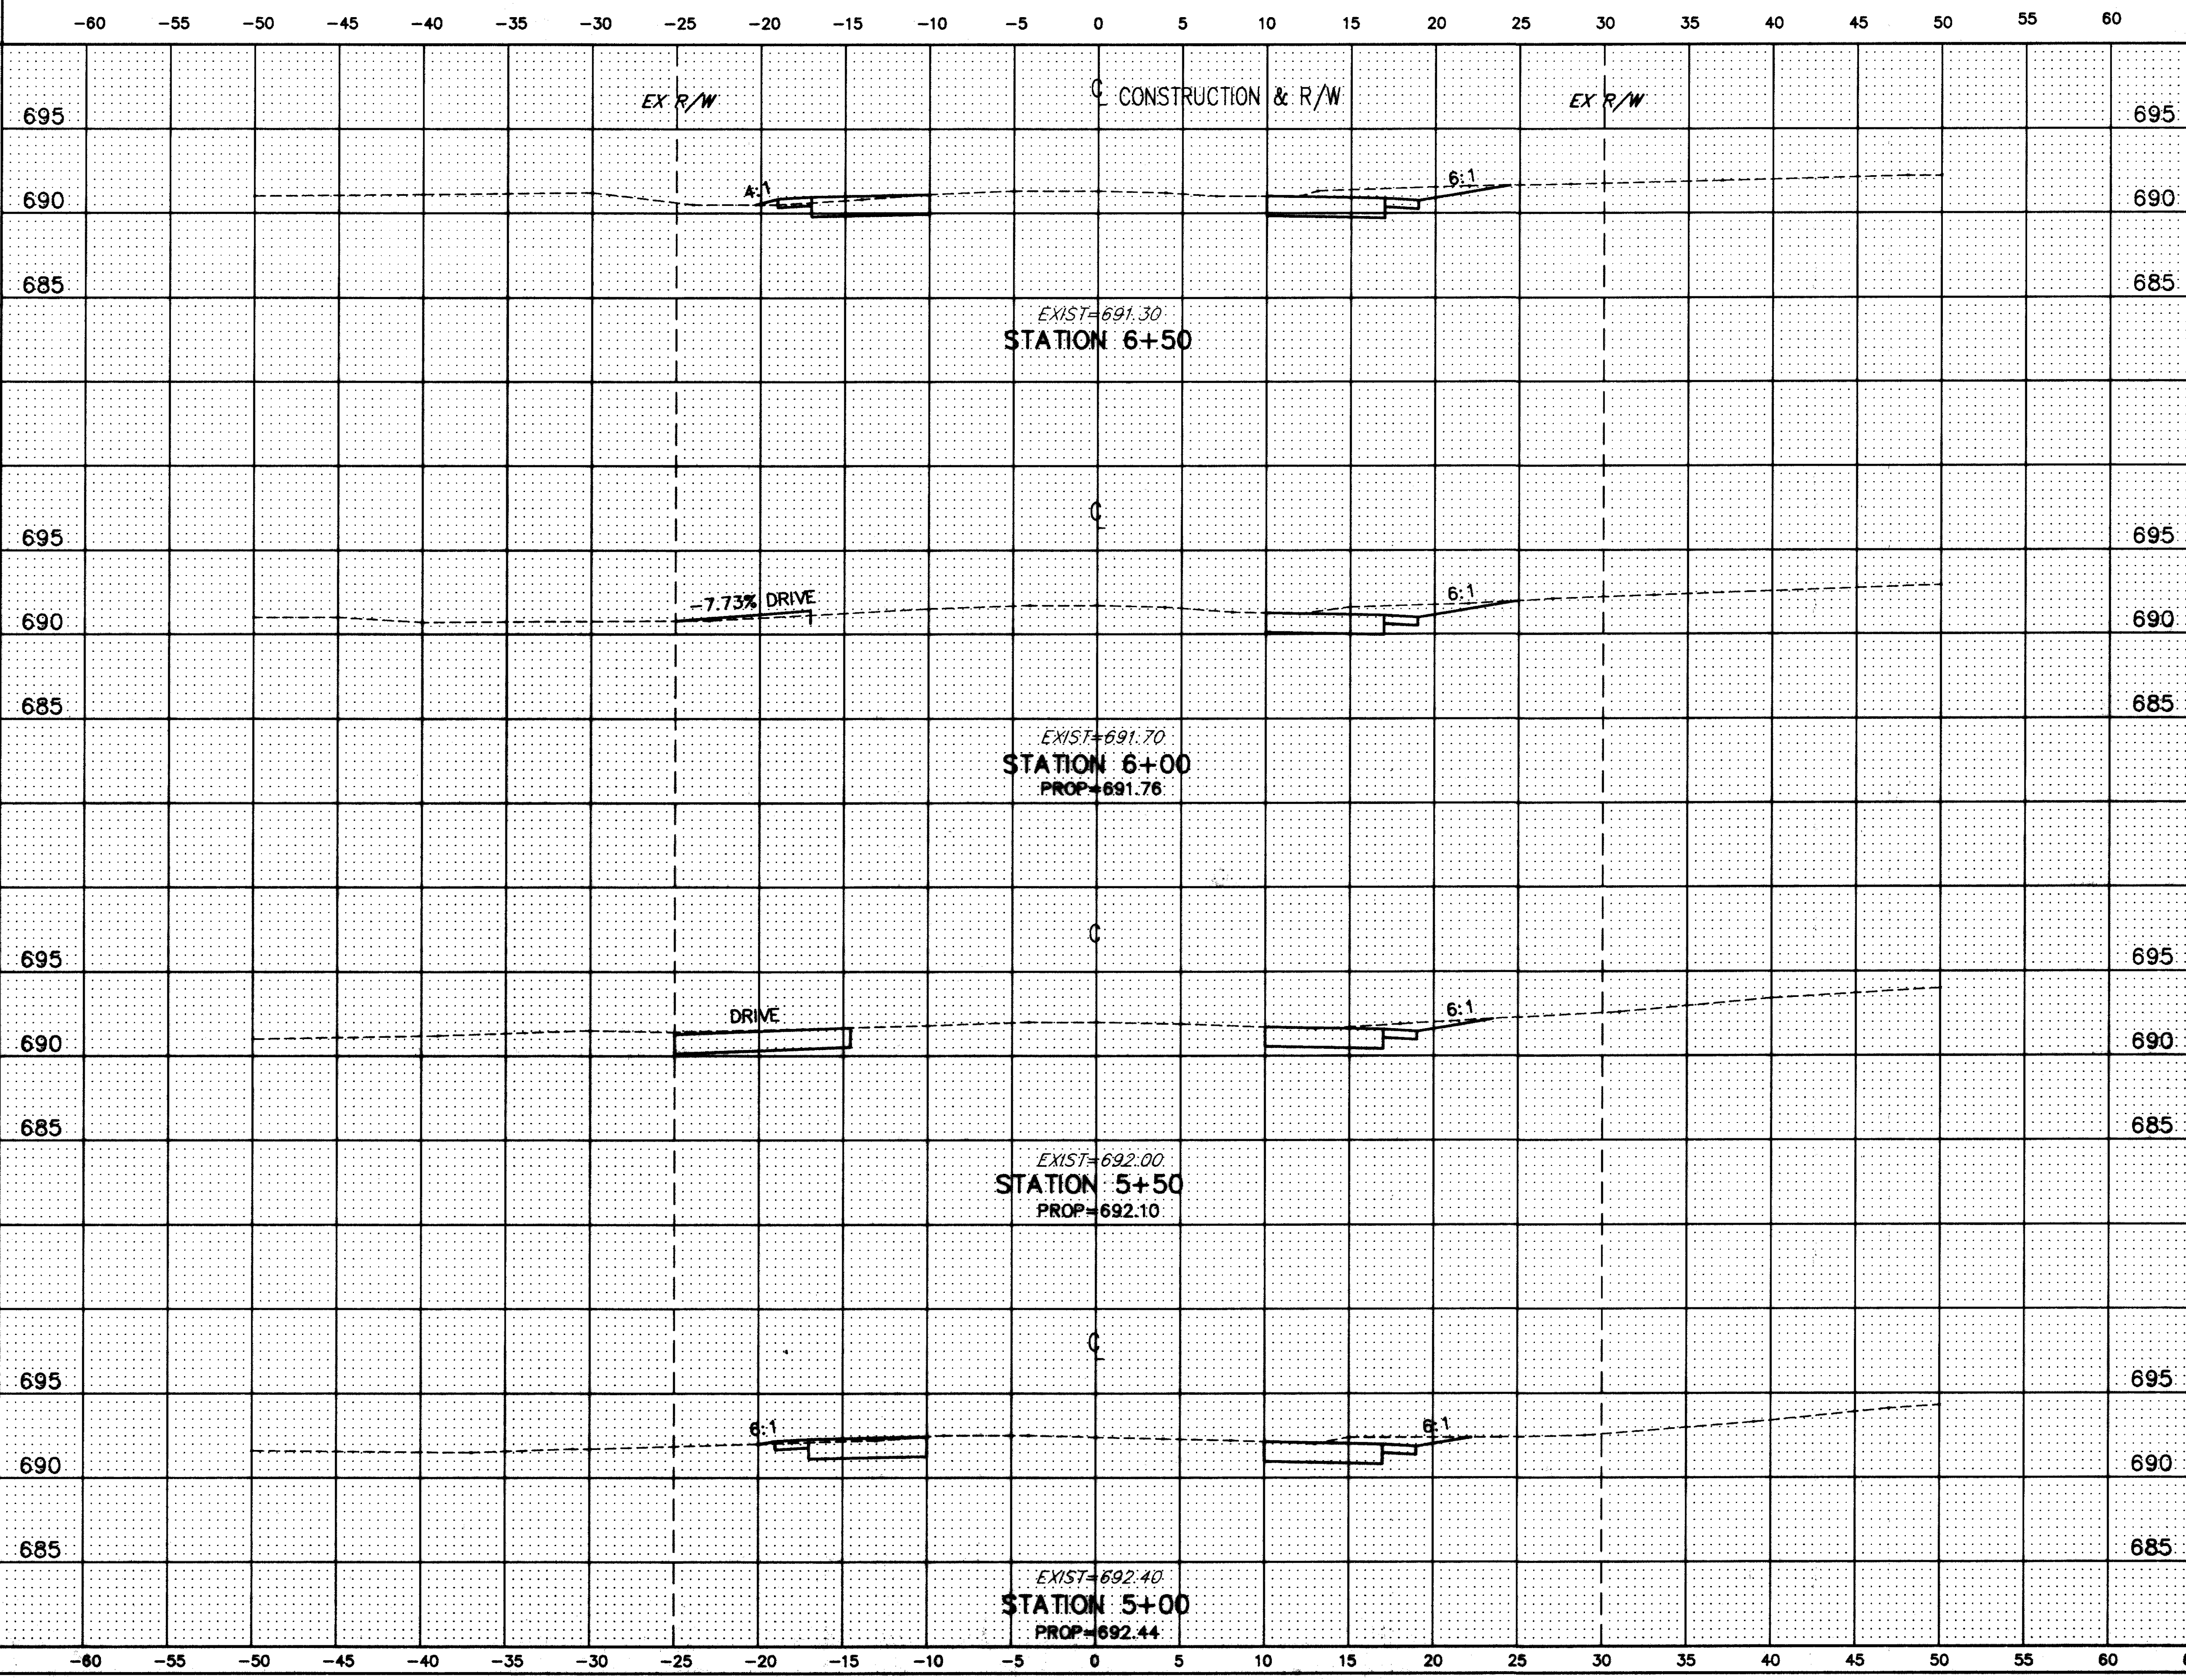

END AREA		VOLUME	
SQ. YDS.		CU. YDS.	
CUT	FILL	CUT	FILL
695			
690			
685			
695			
690			
685			
695			
690			
685			
695			
690			
685			

H:\CT\92535\CAD\HOPKINS\HOPK3.DWG PLOT:1"=5'

HOPKINS ROAD CROSS-SECTIONS STA. 5+00 TO STA. 6+50