


CALC. BY: \_\_\_\_\_  
 DATE: \_\_\_\_\_  
 CHKD. BY: \_\_\_\_\_  
 DATE: \_\_\_\_\_

LAK - 615 - 4.64  
 LAK - VAR

OHIO  
 FHWA  
 REGION 5

103  
 198

SEEDING	
END WIDTH	SQ. YDS.

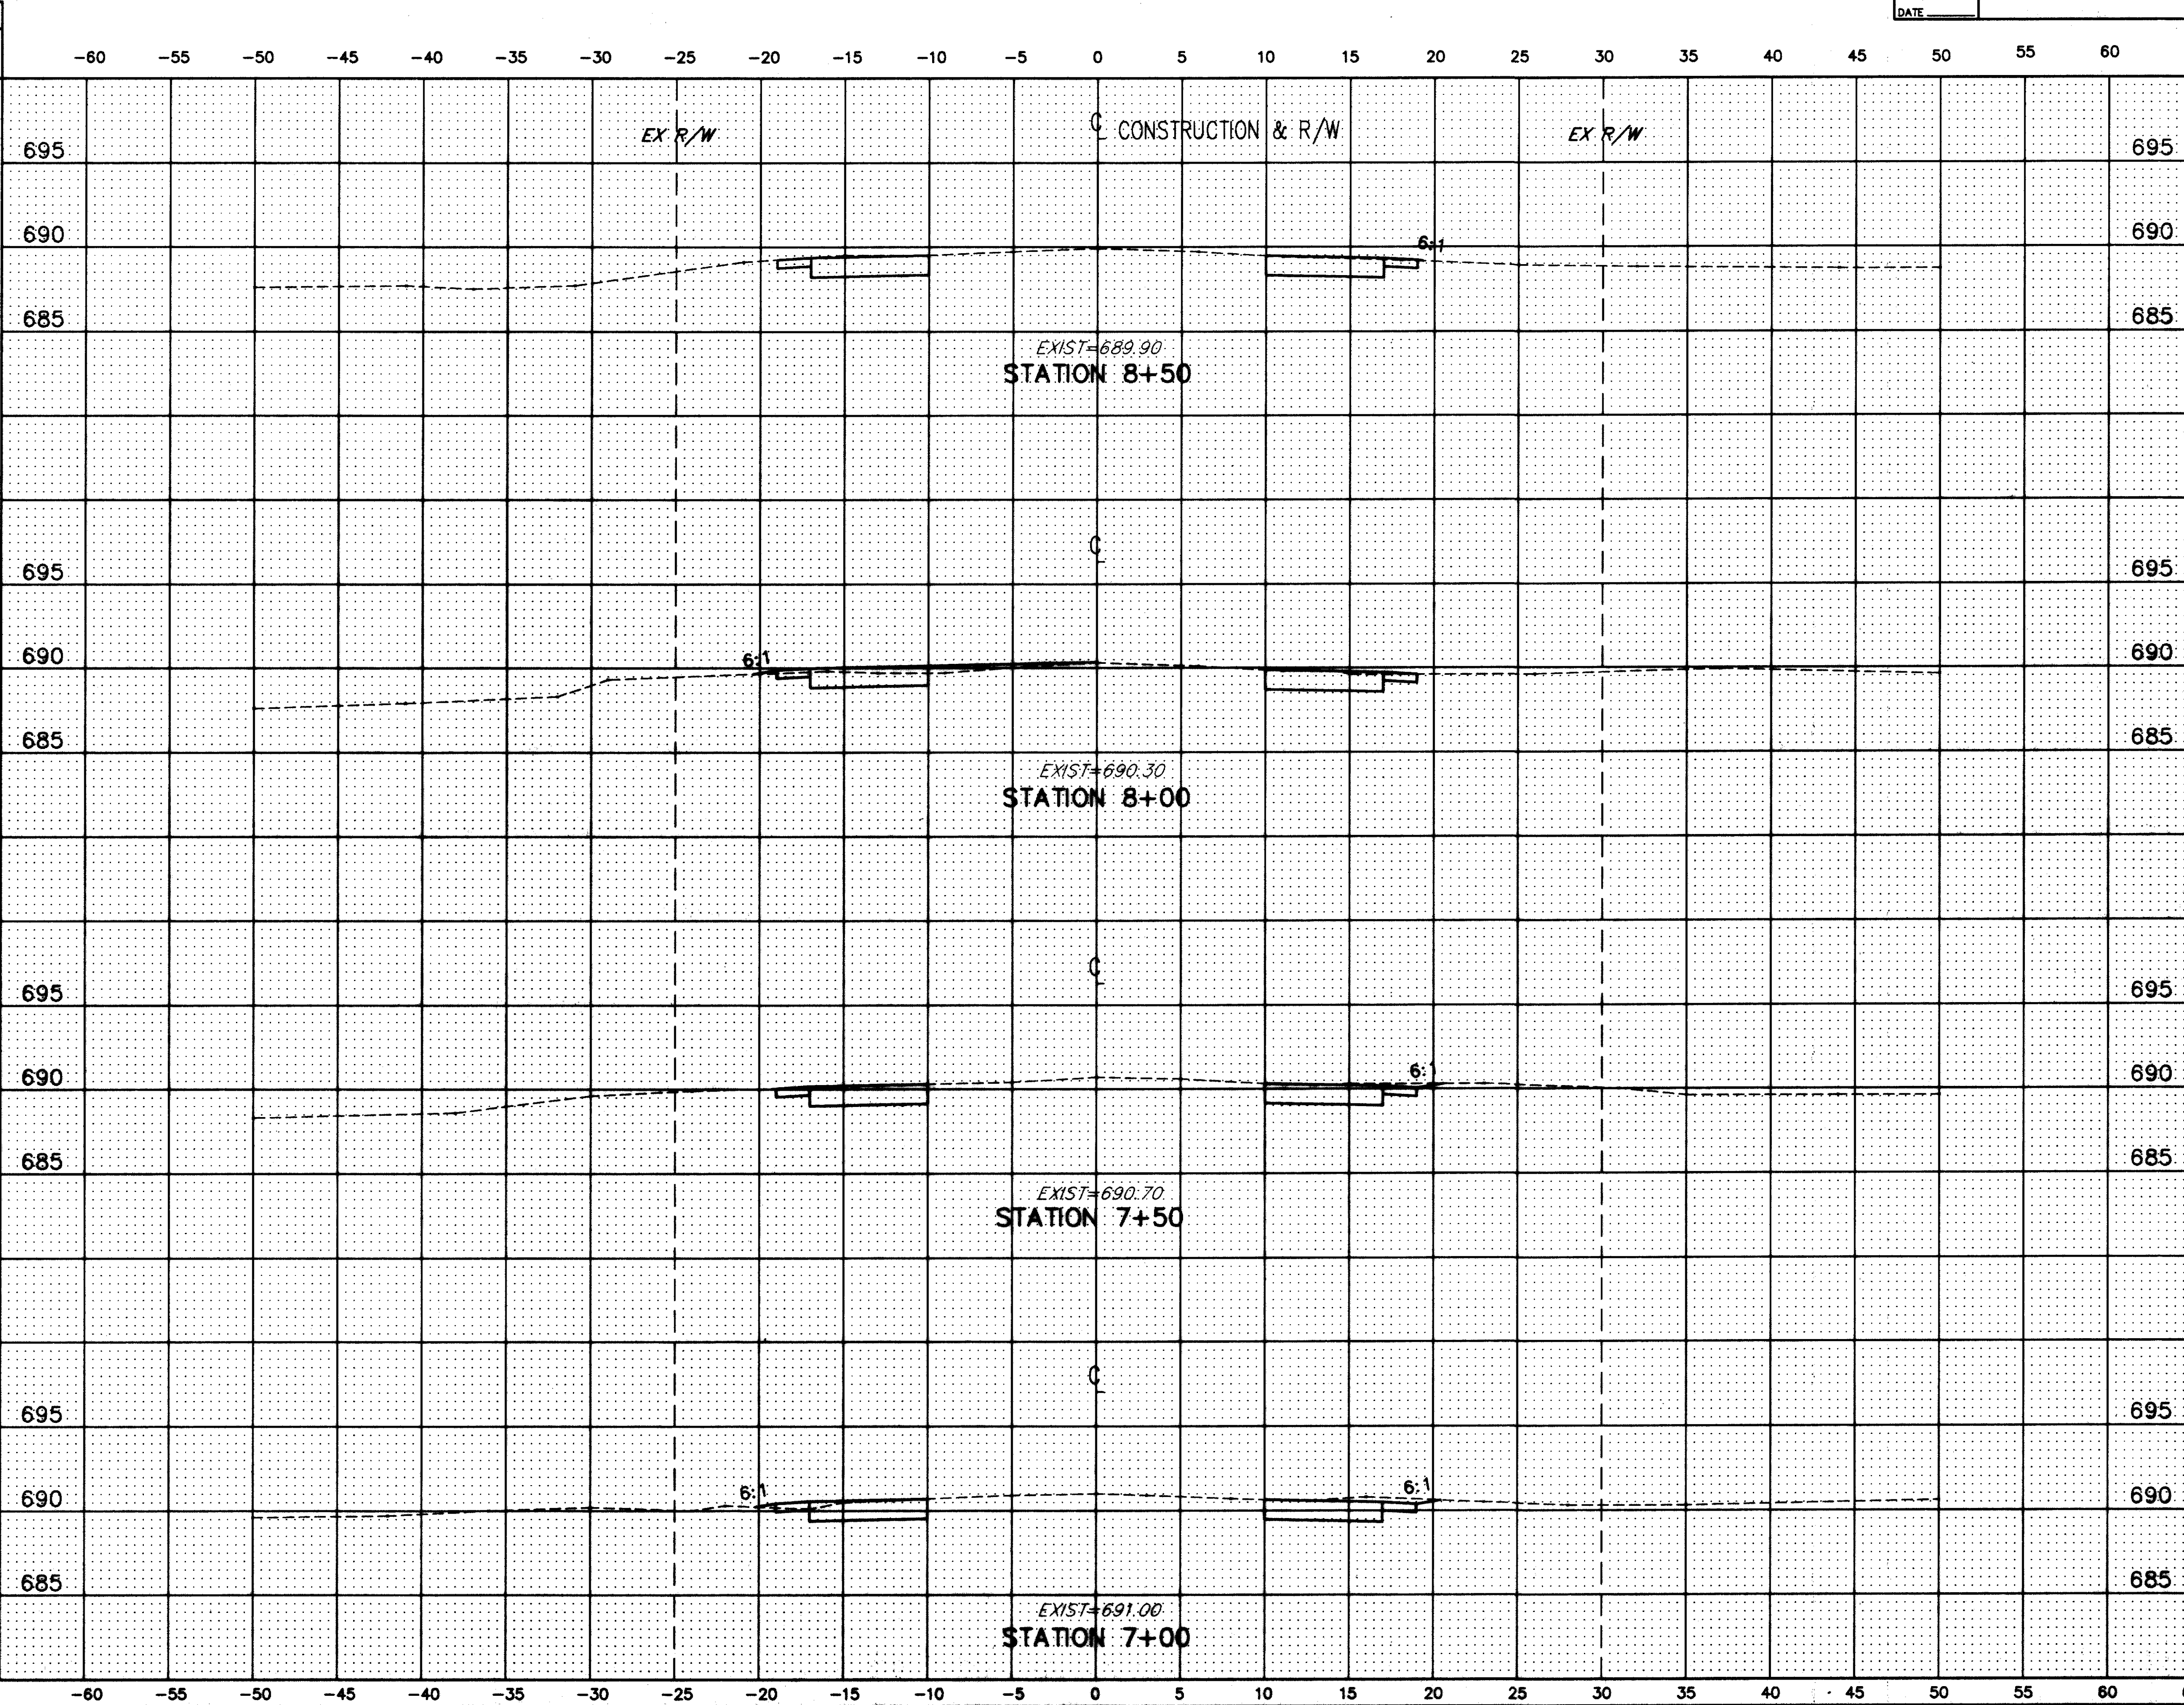

END AREA		VOLUME	
SQ. YDS.		CU. YDS.	
CUT	FILL	CUT	FILL
695			
690			
685			
695			
690			
685			
695			
690			
685			
695			
690			
685			
695			
690			
685			

H:\CT\92535\CAD\HOPKINS\HOPX4.DWG PLOT: 1"=5'

HOPKINS ROAD CROSS-SECTIONS STA. 7+00 TO STA. 8+50