


SEEDING	
END WIDTH	SQ. YDS.

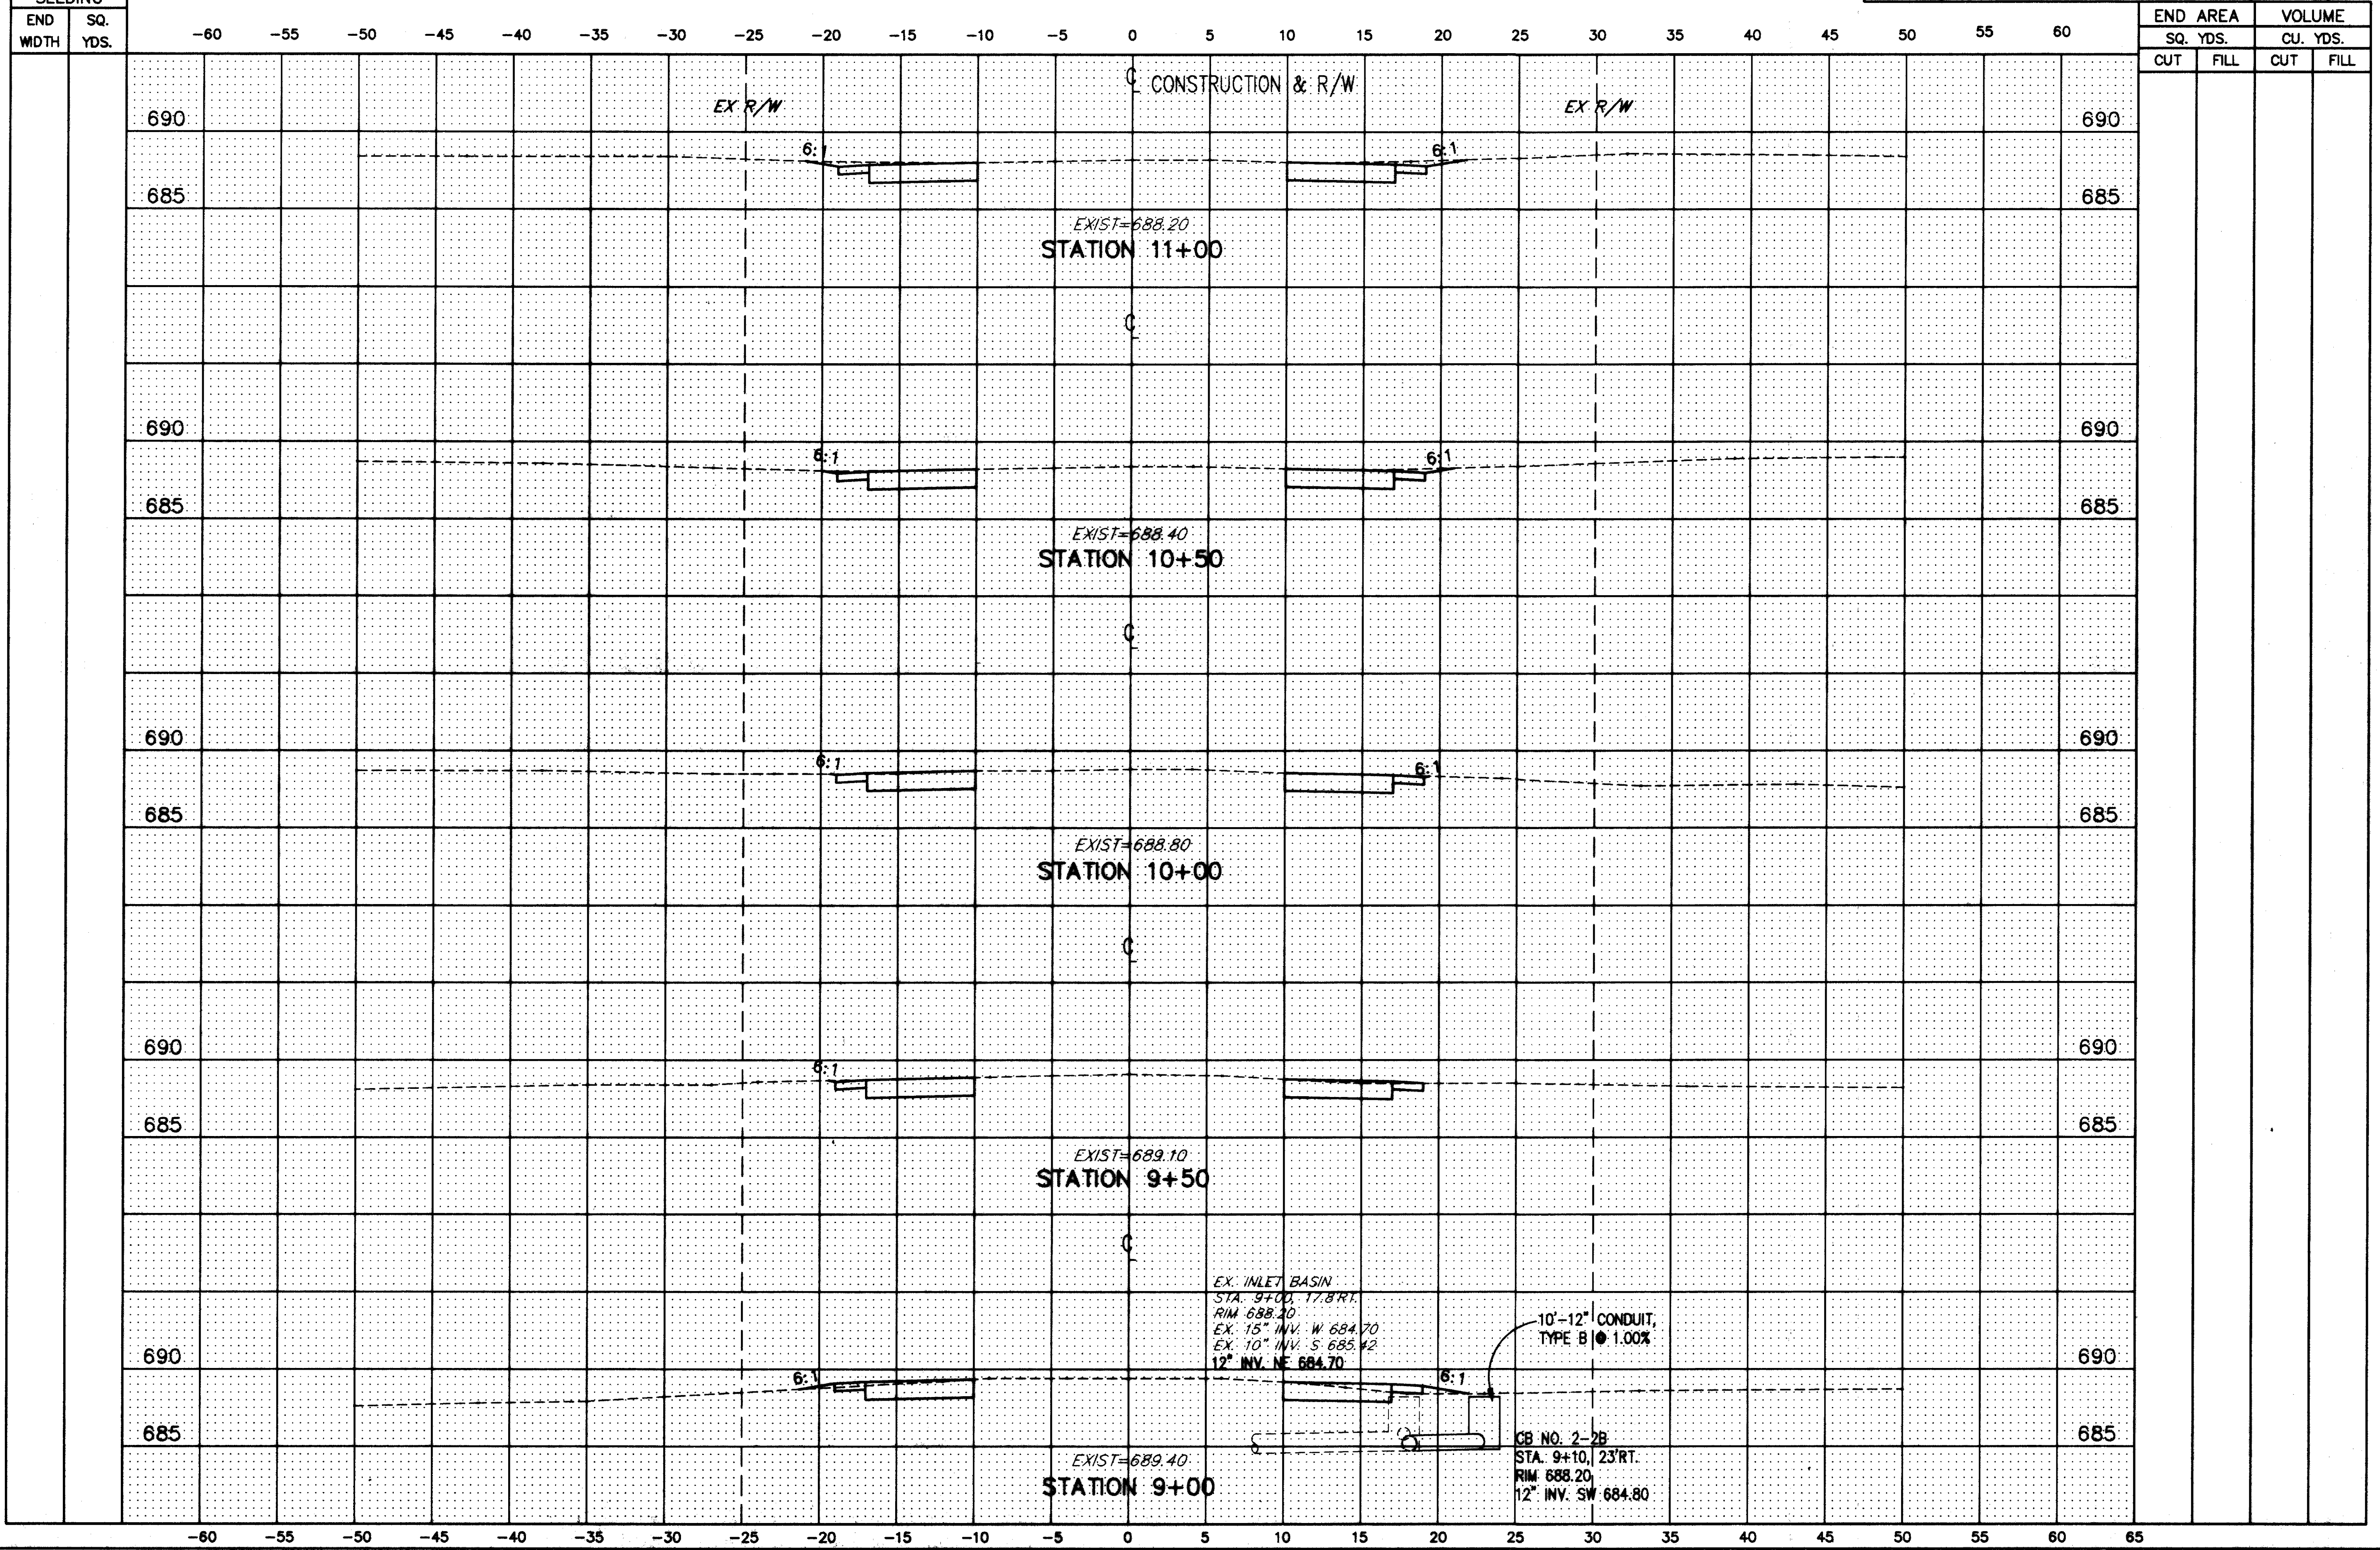

H:\CT\92535\CAD\HOPKINS\HOPXS.DWG PLOT:1"=5'

HOPKINS ROAD CROSS-SECTIONS STA. 9+00 TO STA. 11+00