


SEEDING	
END WIDTH	SQ. YDS.

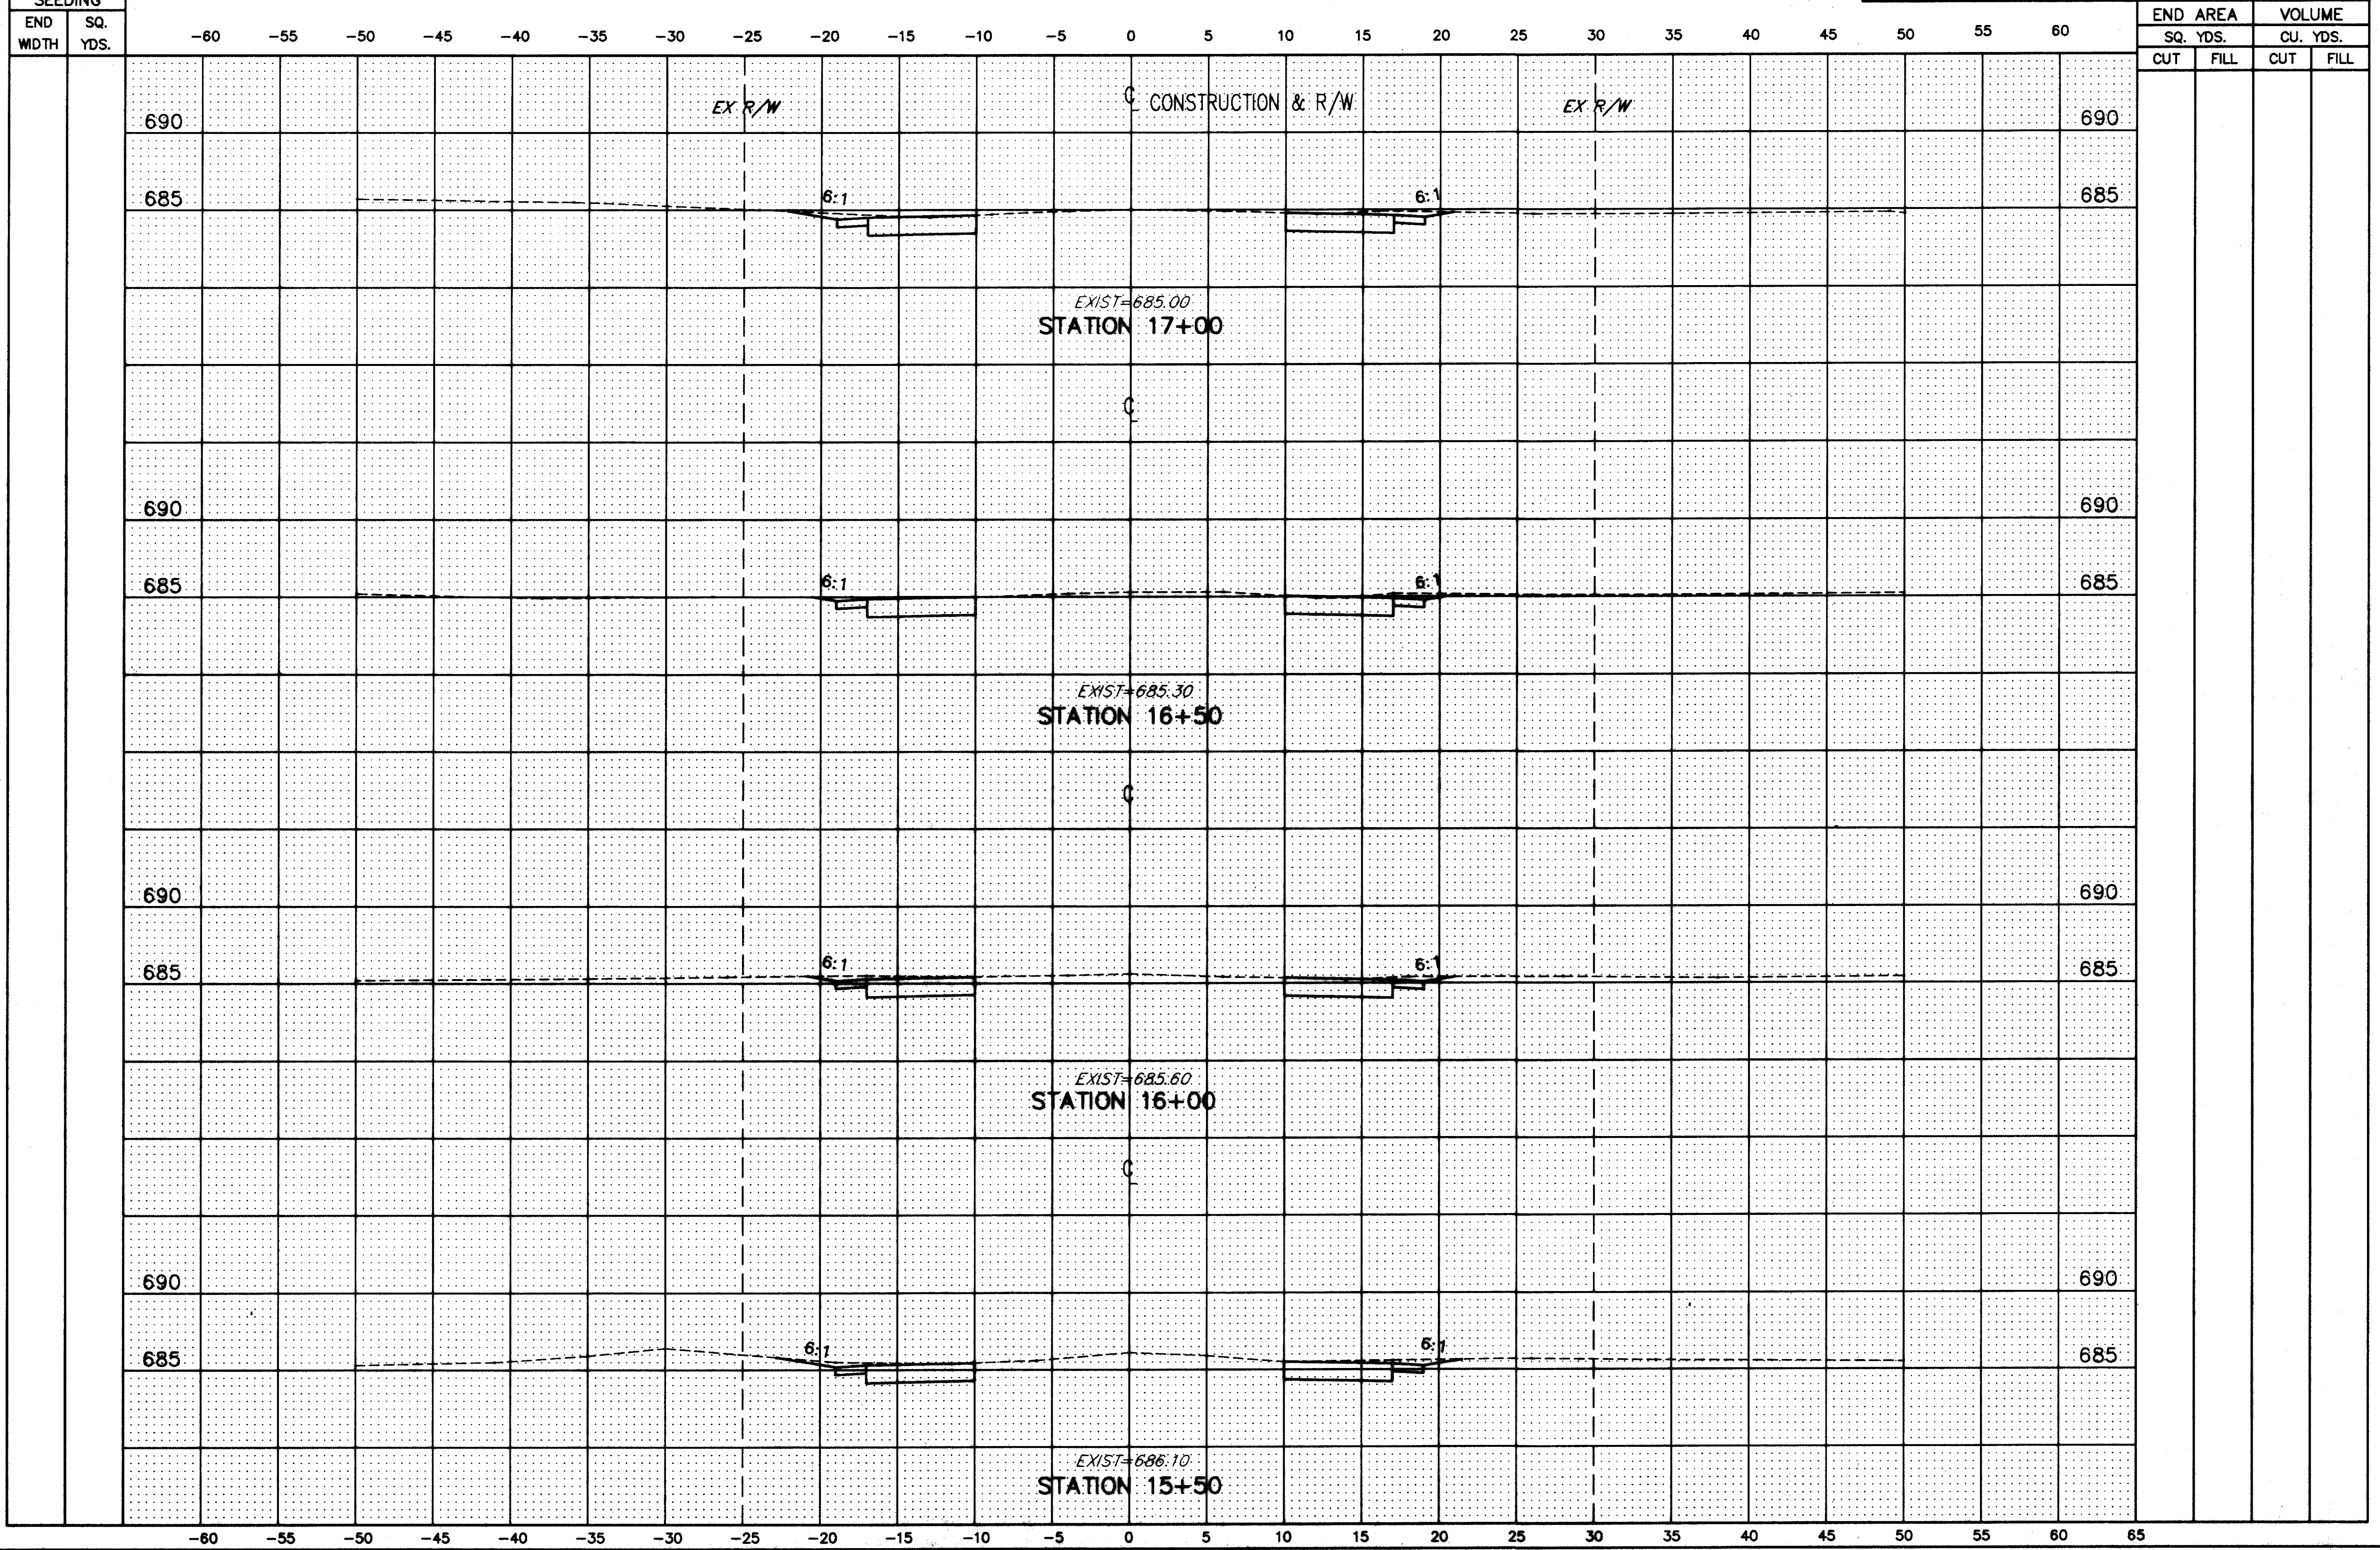

H:\CT\92535\CAD\HOPKINS\HOPX8.DWG PLOT: 1"=5'

HOPKINS ROAD CROSS-SECTIONS STA. 15+50 TO STA. 17+00