


SEEDING	
END WIDTH	SQ. YDS.

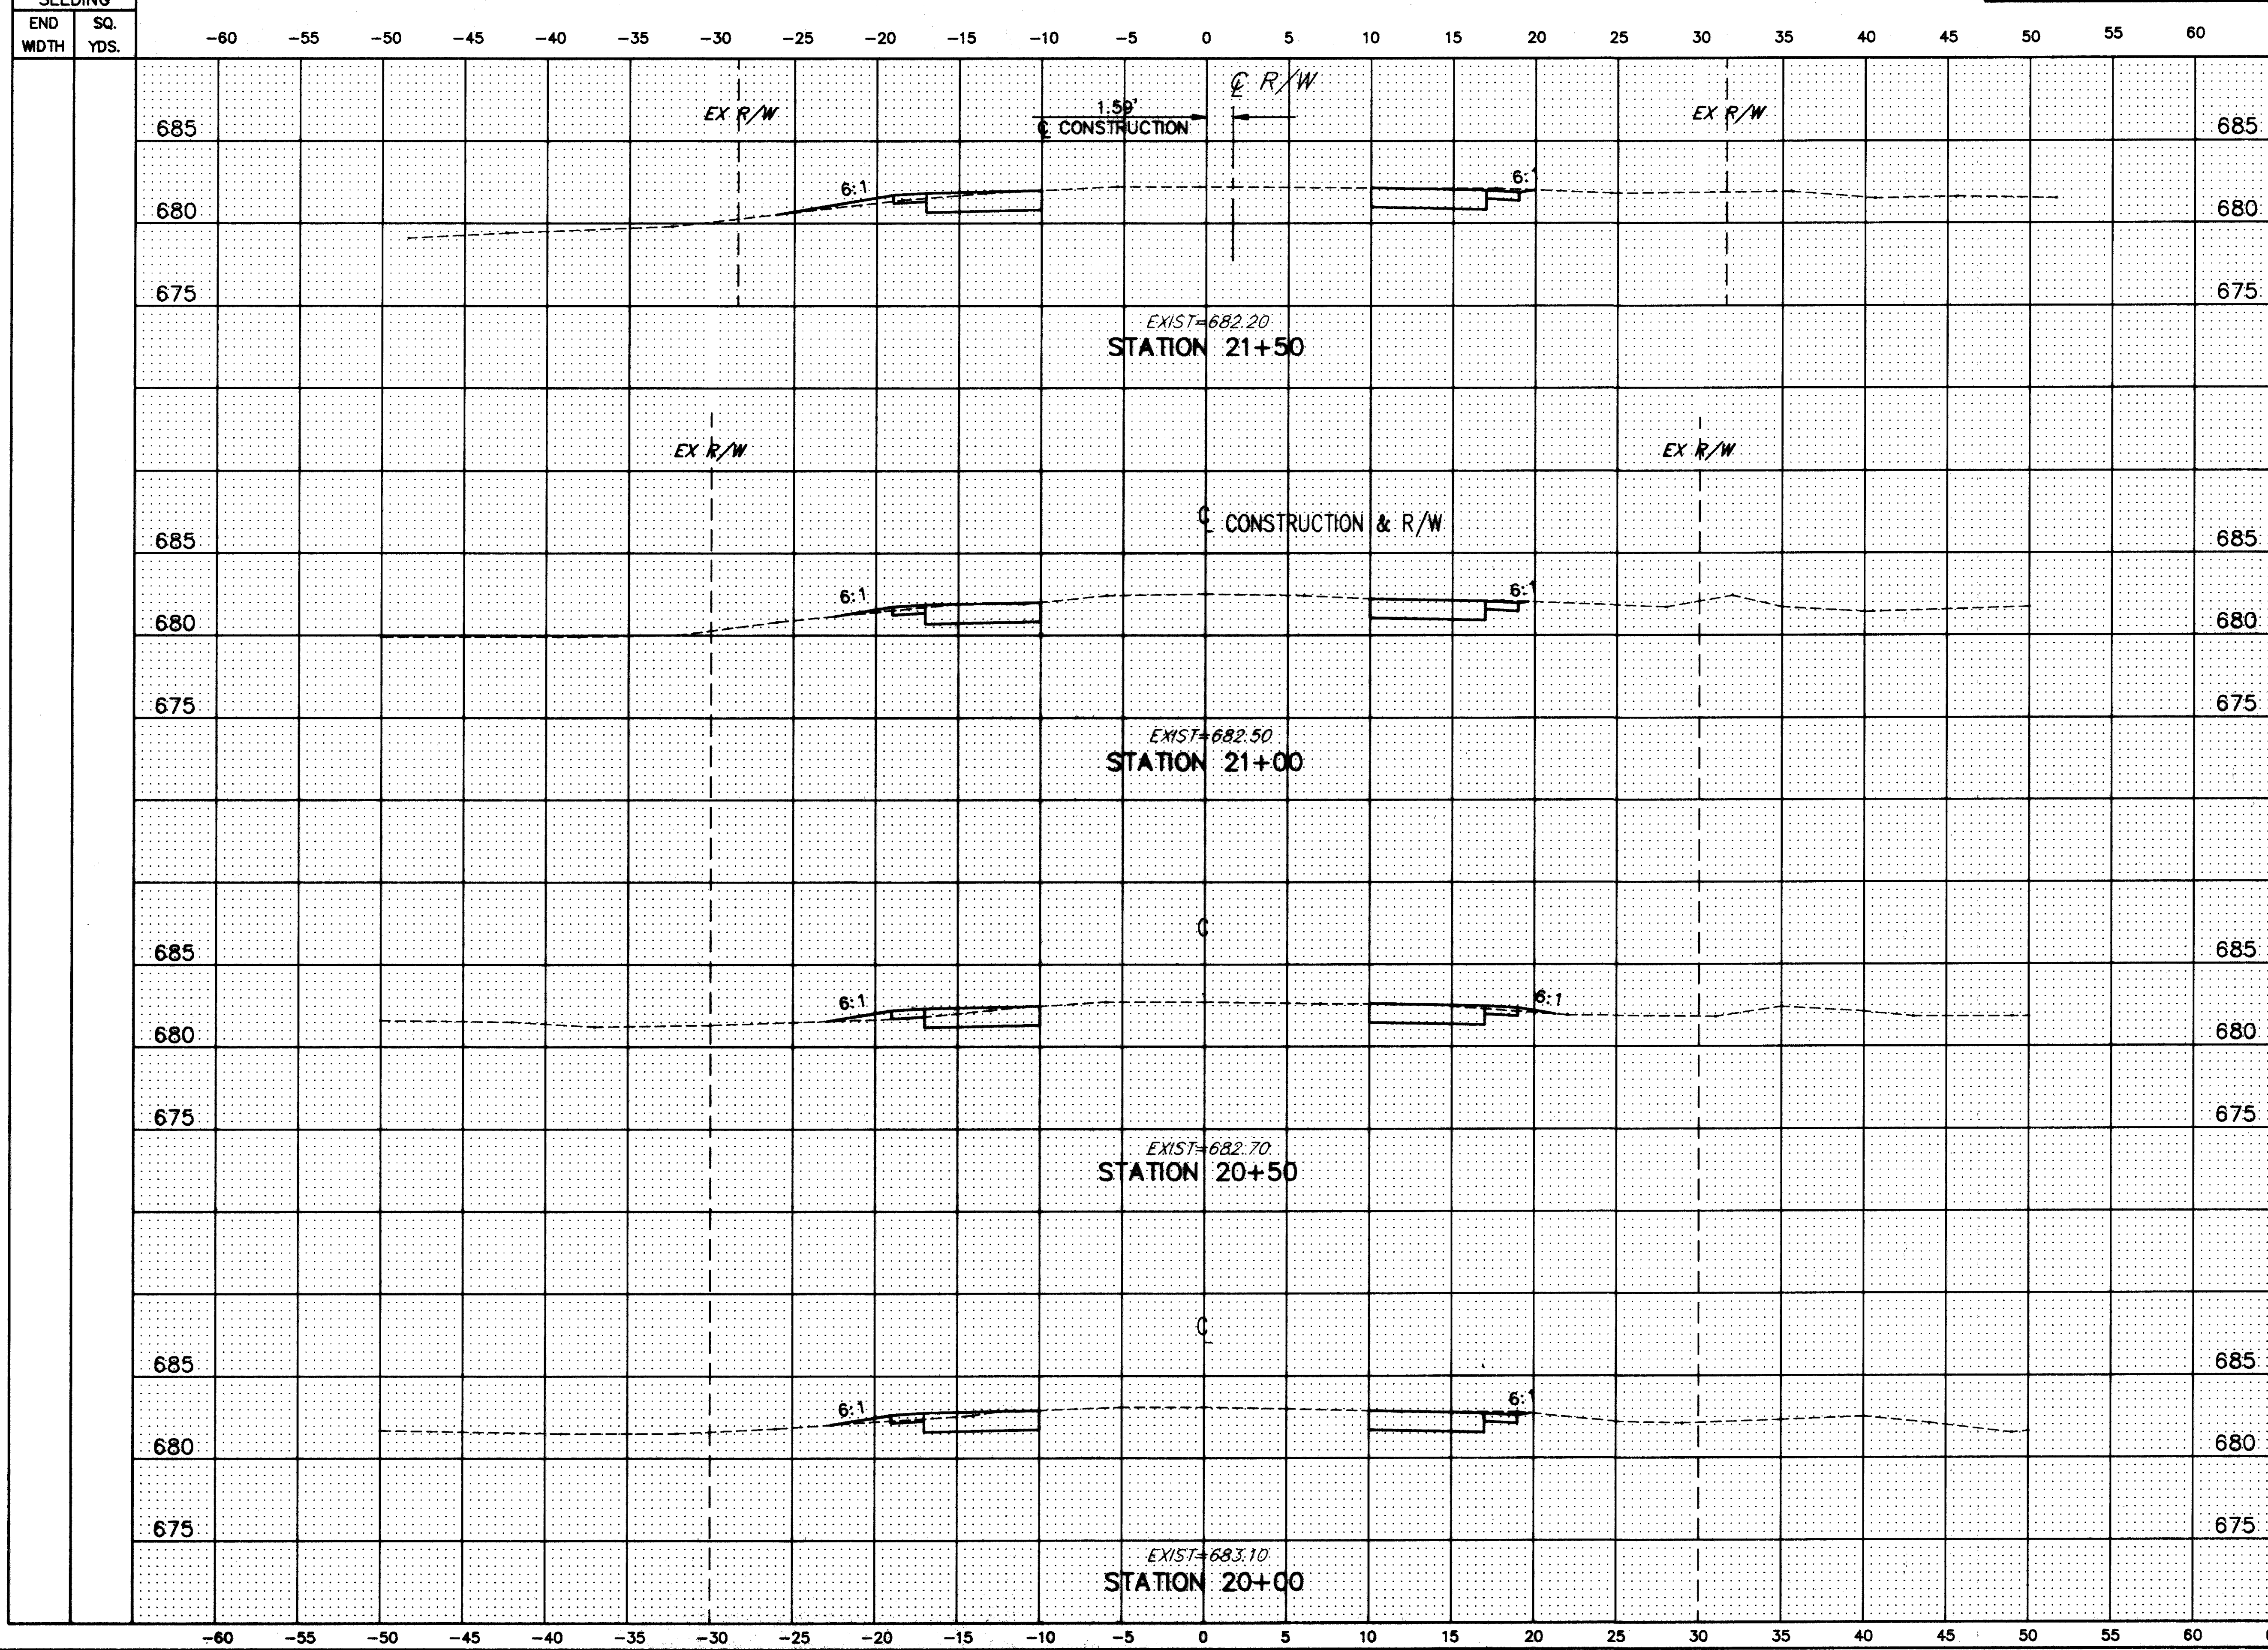

END AREA		VOLUME	
SQ. YDS.		CU. YDS.	
CUT	FILL	CUT	FILL
685			
680			
675			
685			
680			
675			
685			
680			
675			
685			
680			
675			

H:\CT\92535\CAD\HOPKINS\HOPX10.DWG PLOT:1"=5'

HOPKINS ROAD CROSS-SECTIONS STA. 20+00 TO STA. 21+50