


CALC. BY: _____
 DATE: _____
 CHKD. BY: _____
 DATE: _____

LAK - 615 - 4.64
 LAK - VAR

OHIO
 FHWA
 REGION 5

119
 198

SEEDING	
END WIDTH	SQ. YDS.

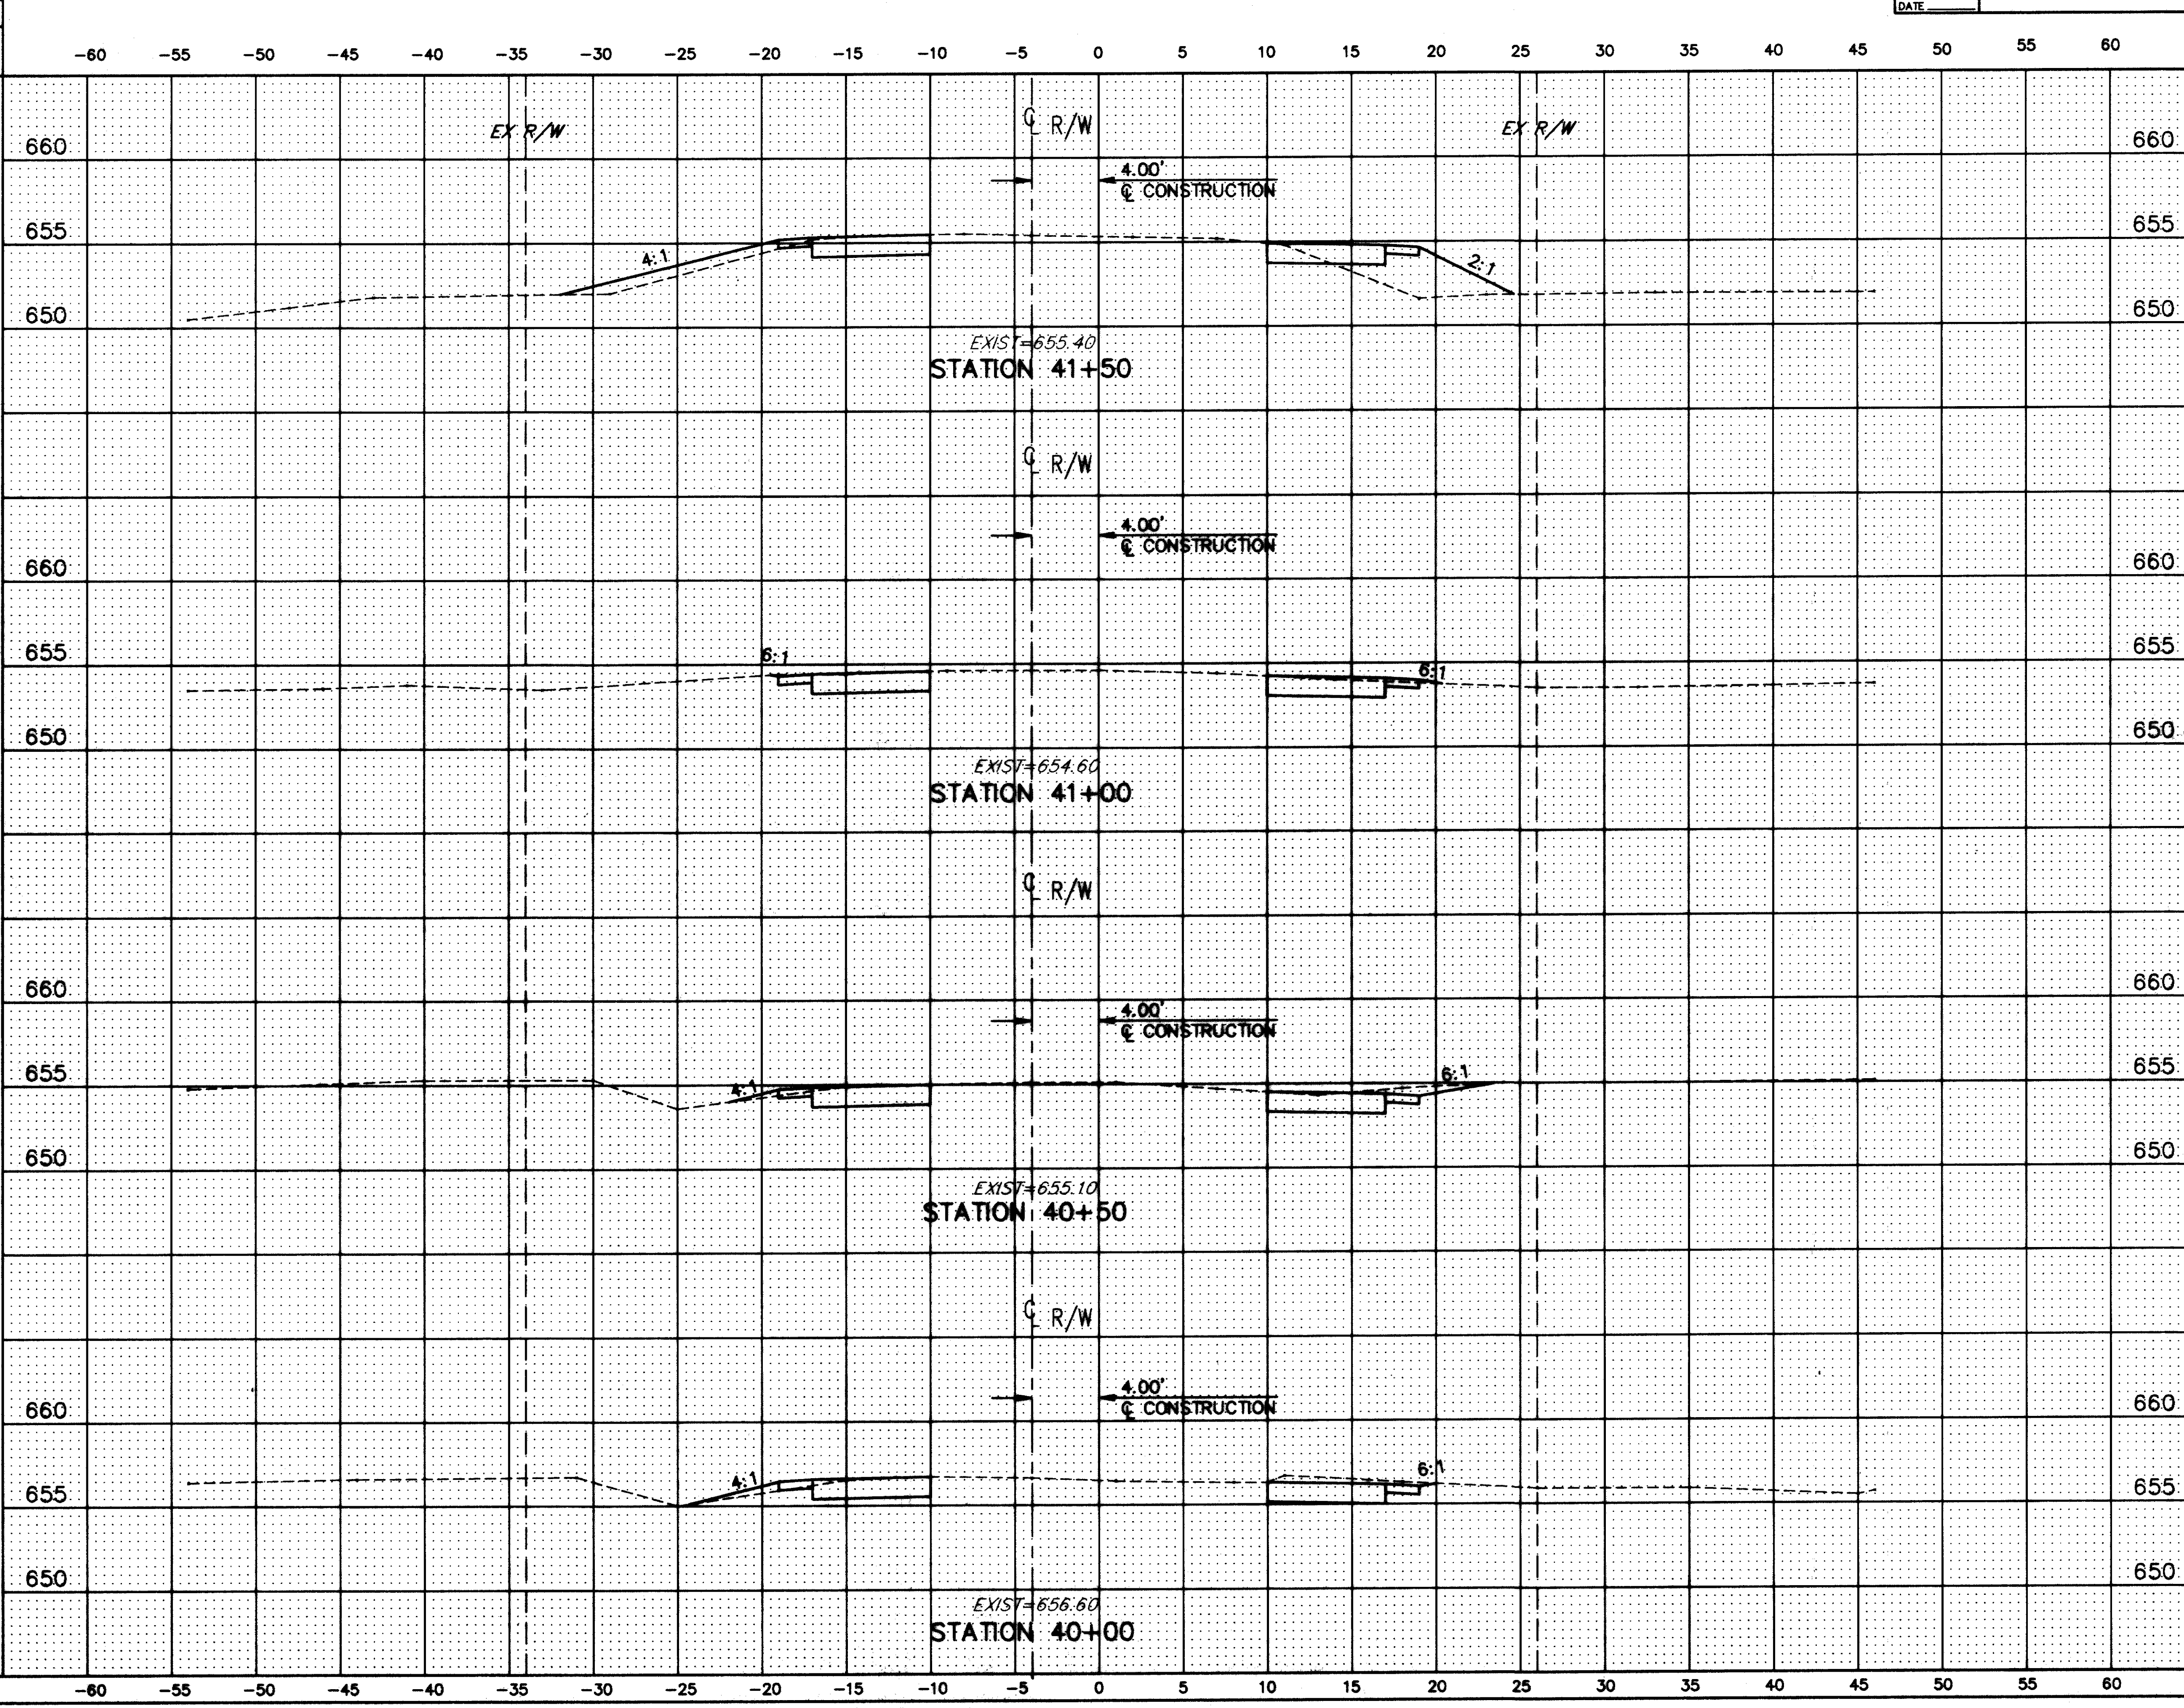

END AREA		VOLUME	
SQ. YDS.		CU. YDS.	
CUT	FILL	CUT	FILL

H:\CT\92535\CAD\HOPKINS\HOPX20.DWG PLOT: 1"=5'