


CALC. BY: _____
 DATE: _____
 CHD. BY: _____
 DATE: _____

LAK - 615 - 4.64
 LAK - VAR

OHIO
 FHWA
 REGION 5
 125
 198

SEEDING	
END WIDTH	SQ. YDS.

END AREA		VOLUME	
SQ. YDS.		CU. YDS.	
CUT	FILL	CUT	FILL

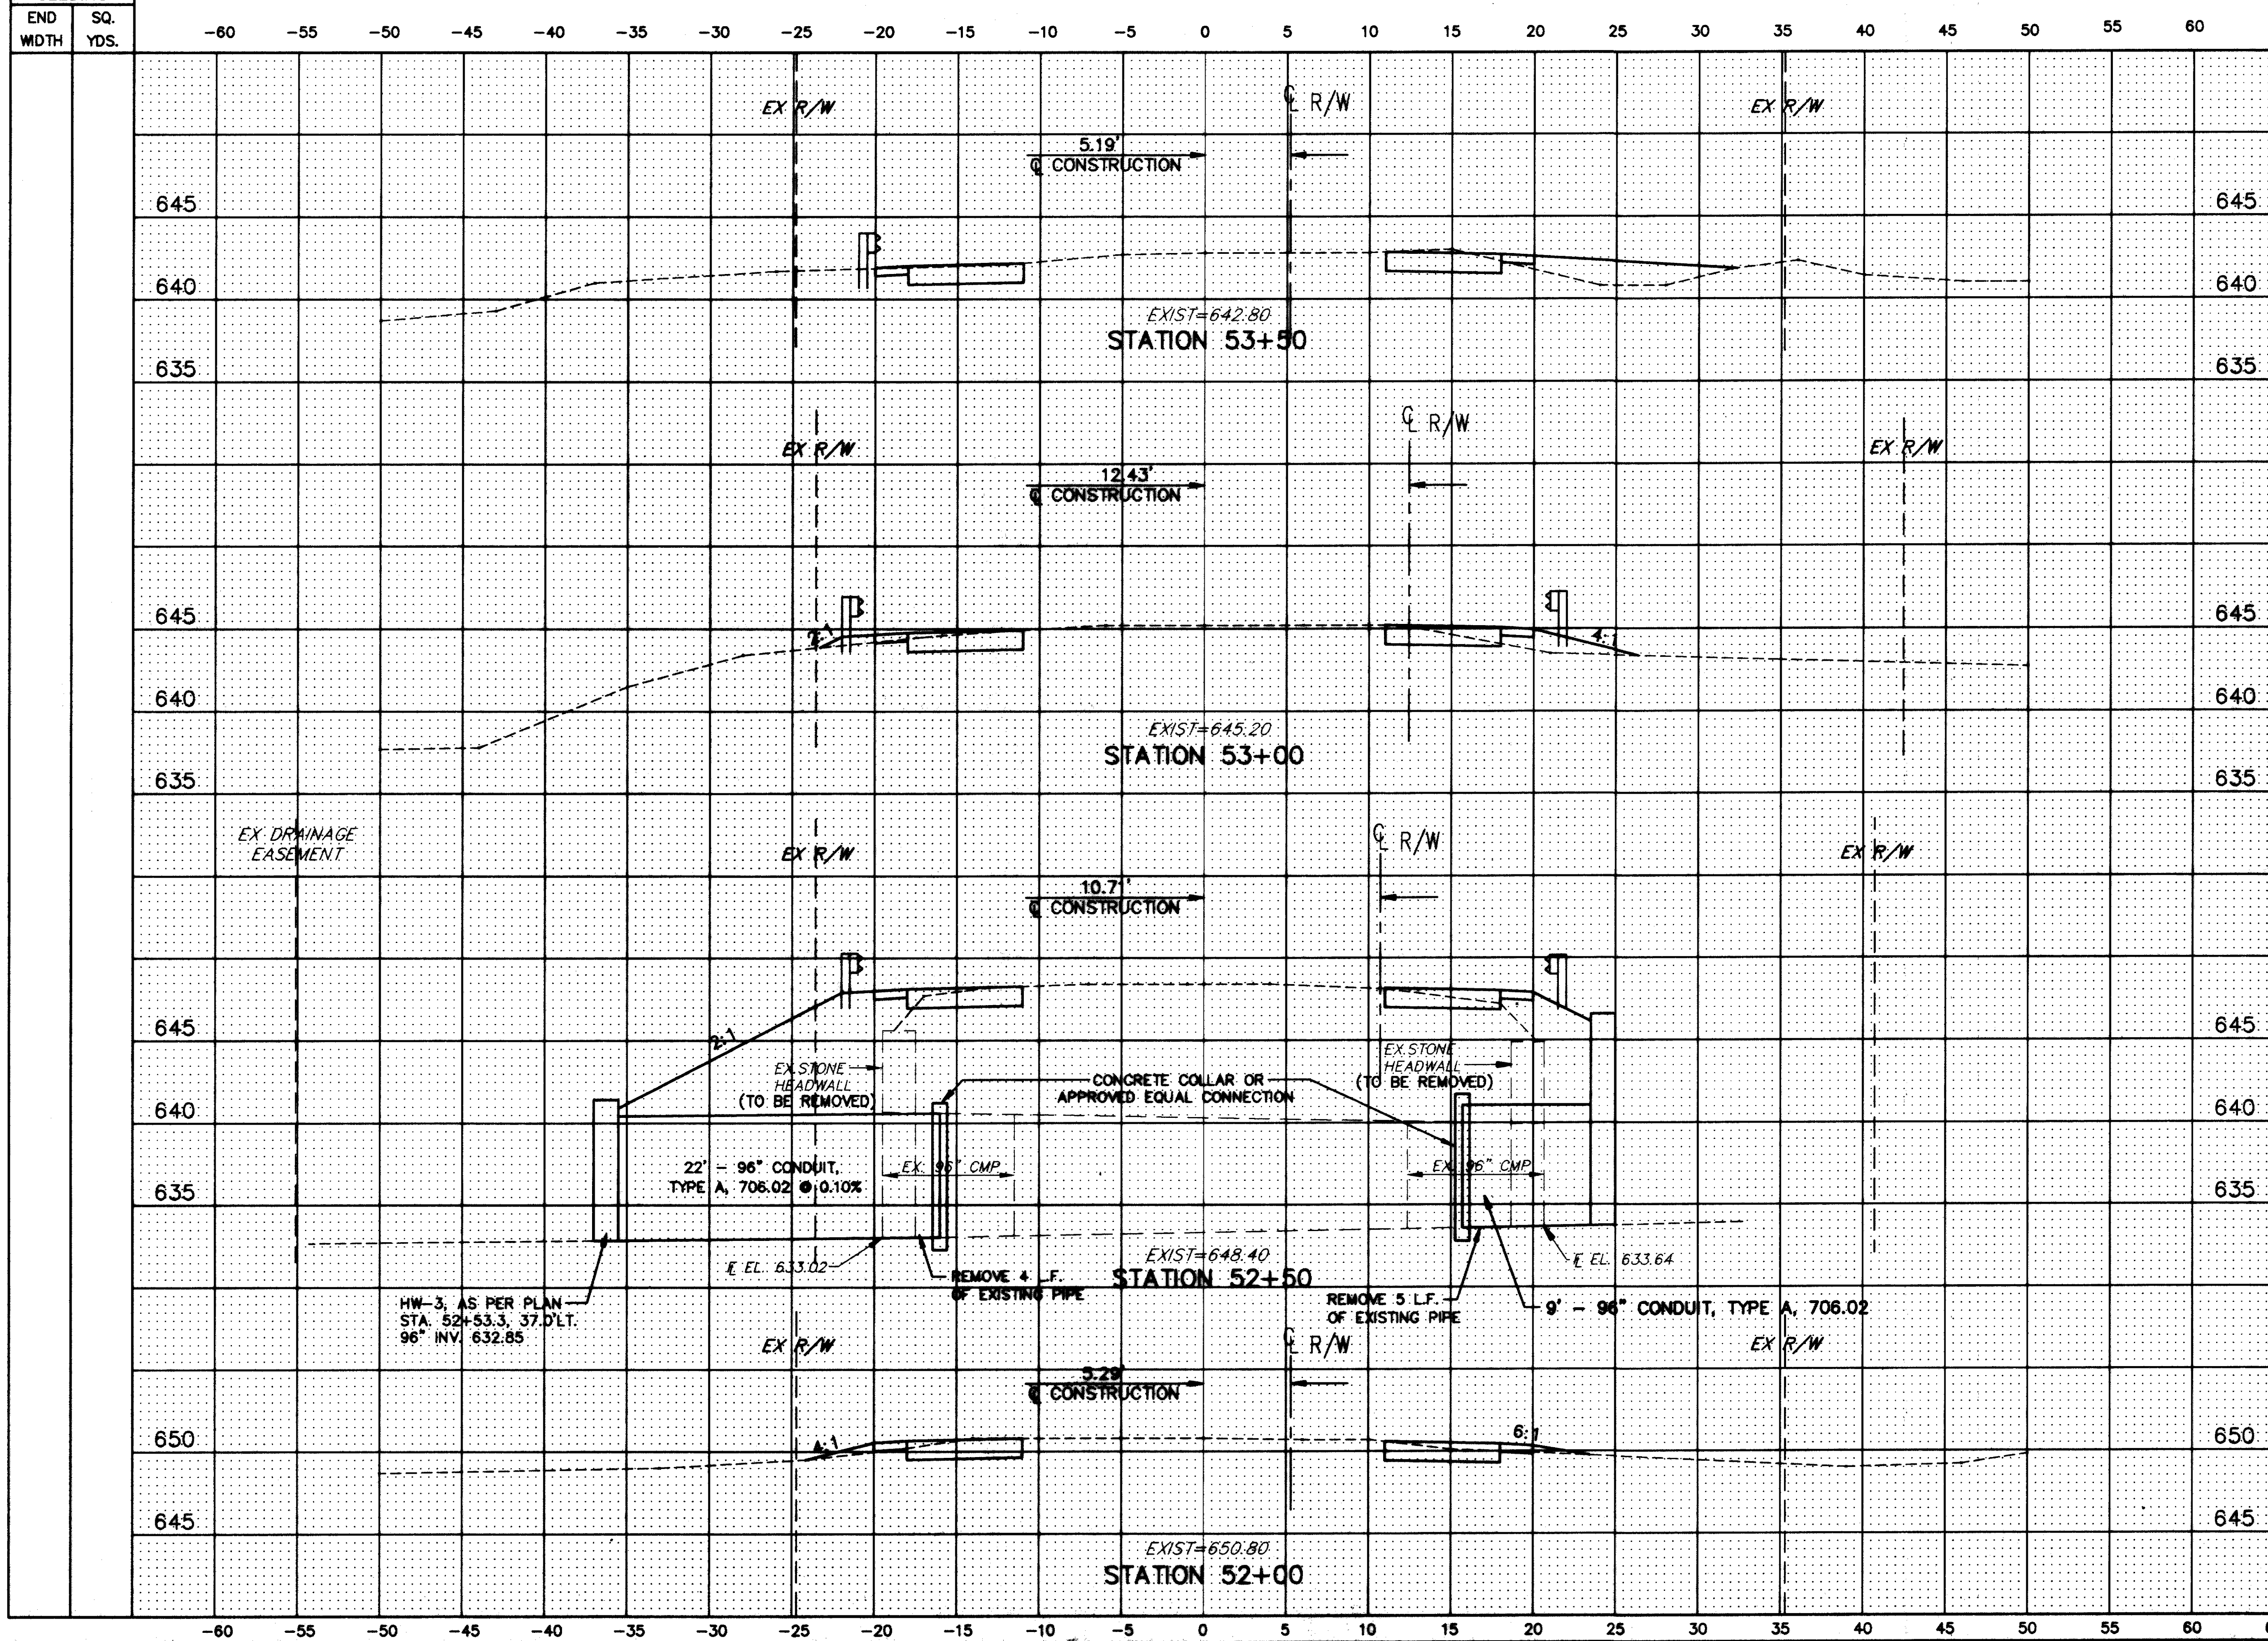

H:\CT\92535\CAD\HOPKINS\HOPX26.DWG PLOT:1'=5'

HOPKINS ROAD CROSS-SECTIONS STA. 52+00 TO STA. 53+50