


CALC. BY _____
 DATE _____
 CRD. BY _____
 DATE _____

LAK - 615 - 4.64
 LAK - VAR

OHIO
 FHWA REGION 5
 126
 198

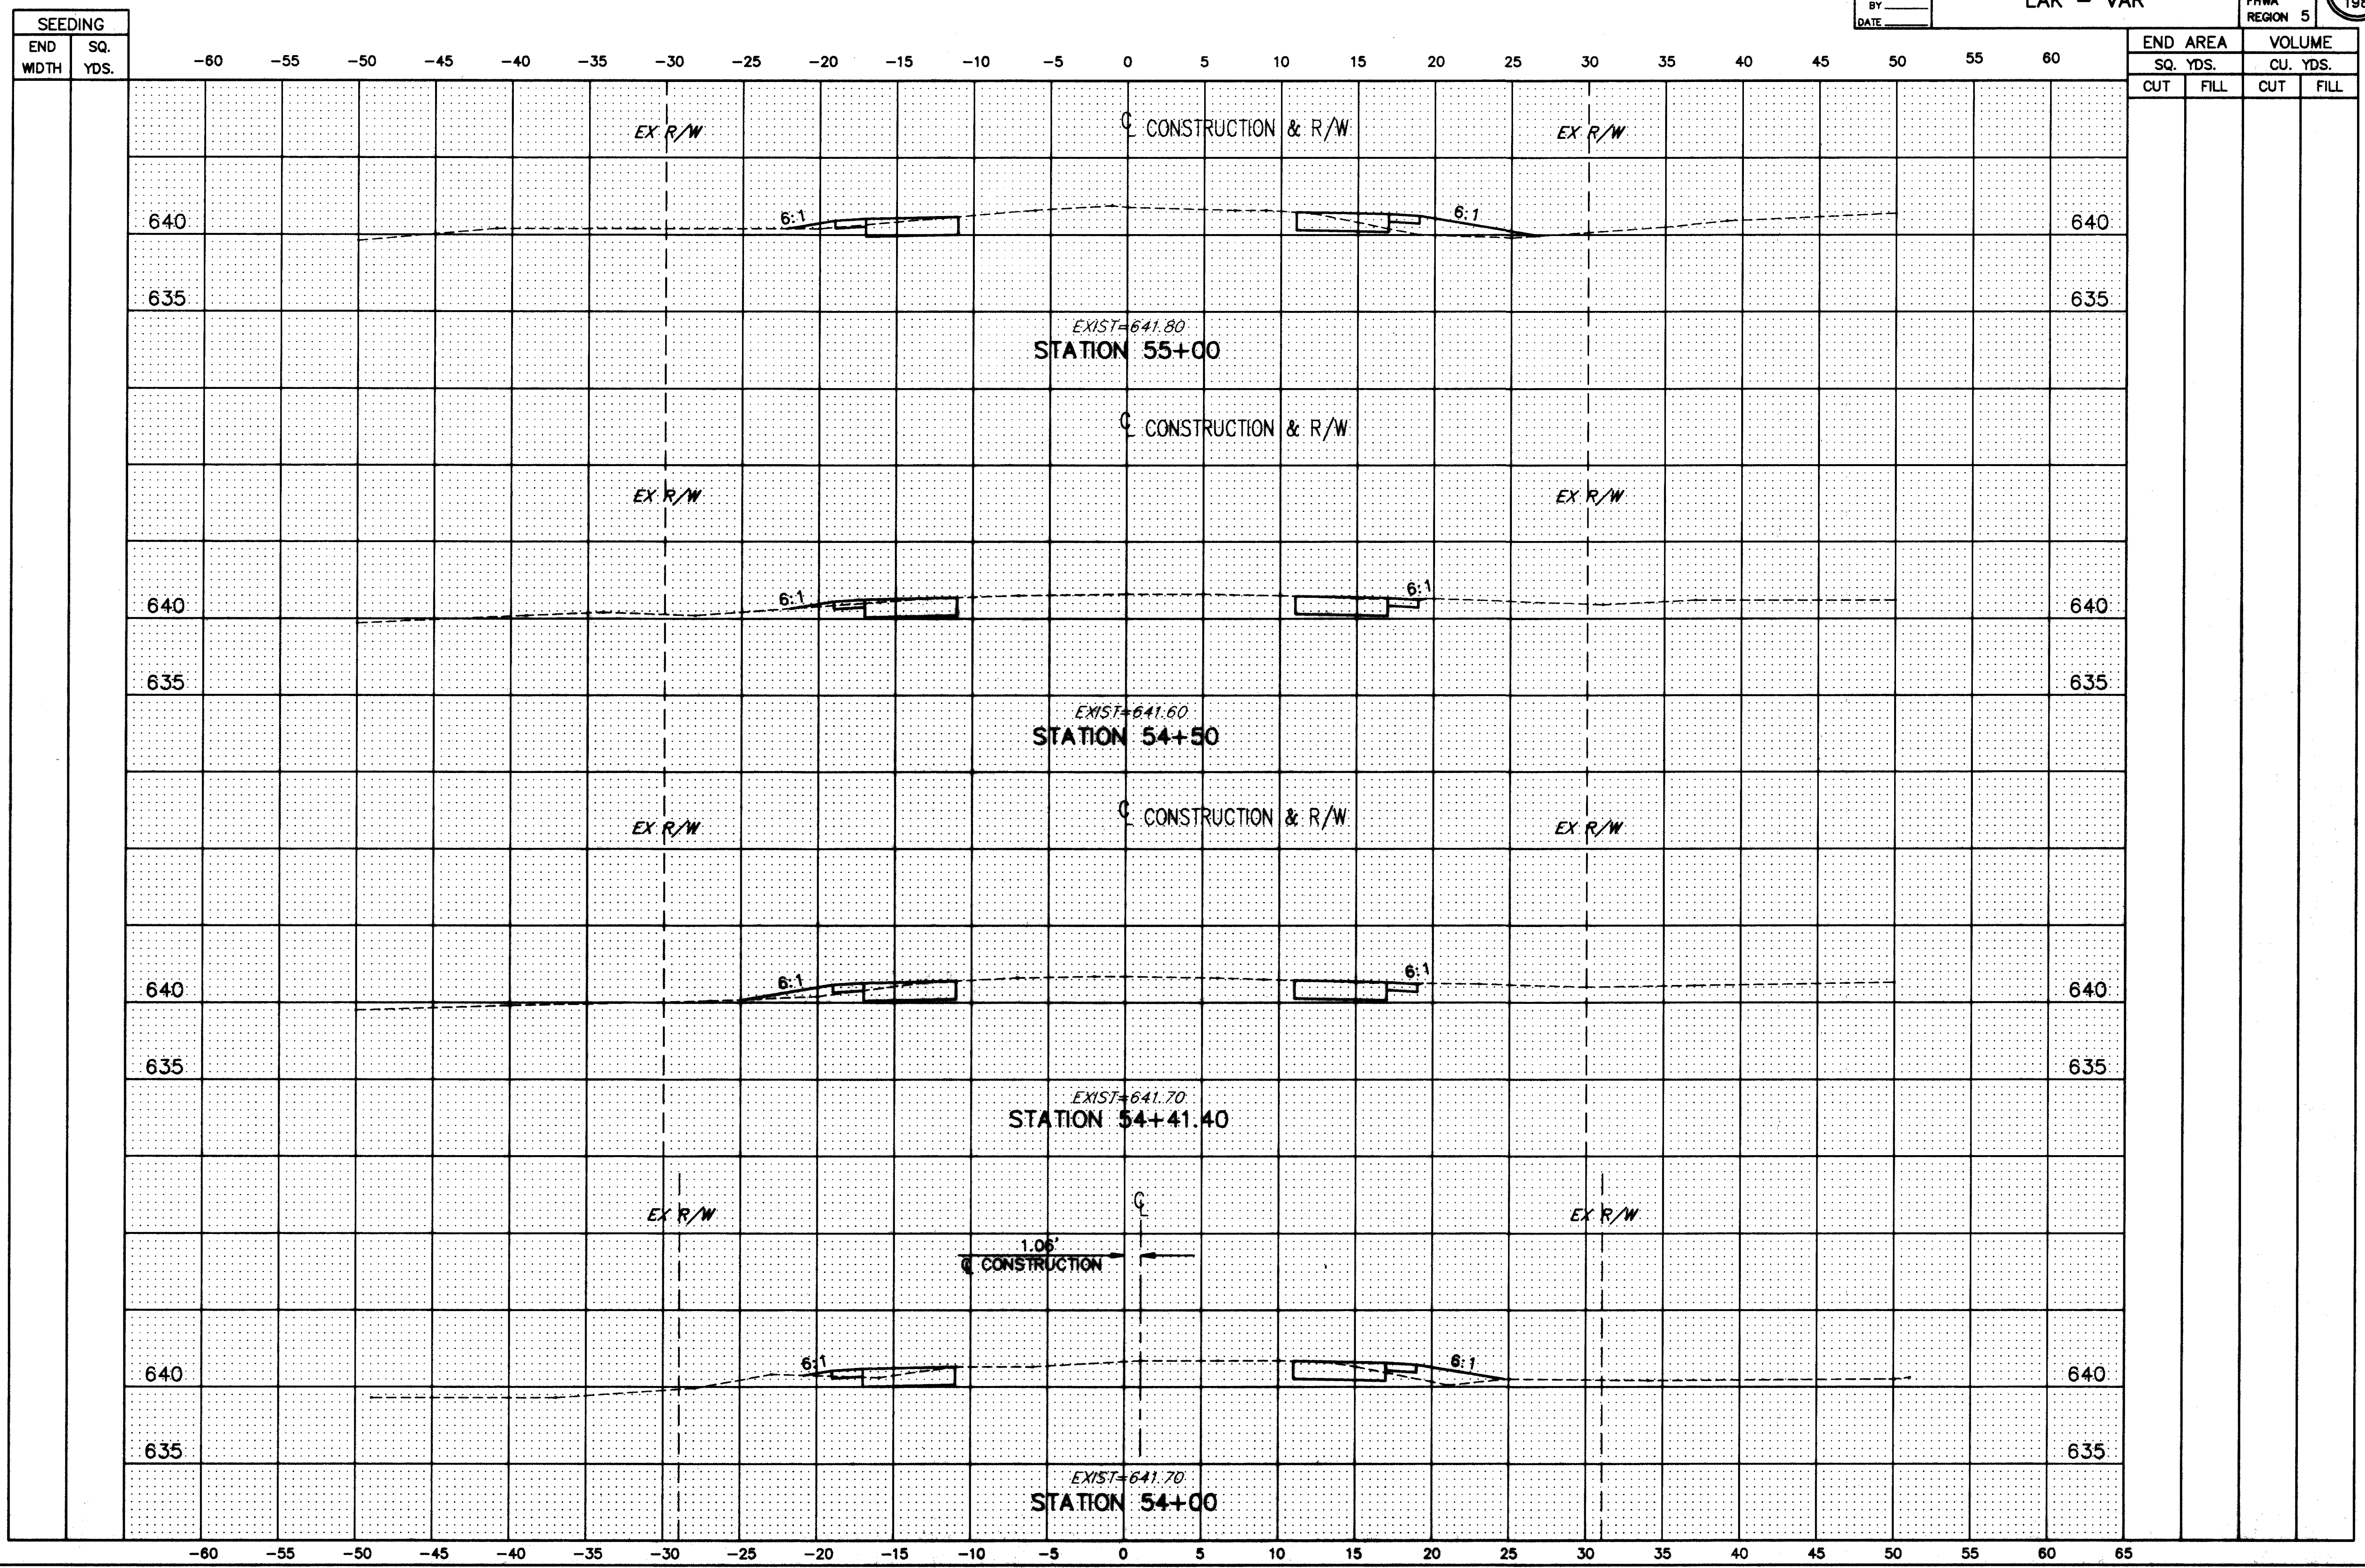

H:\CT\92535\CAD\HOPKINS\HOPK27.DWG PLOT: 1"=5'

HOPKINS ROAD CROSS-SECTIONS STA. 54+00 TO STA. 55+00