


SEEDING	
END WIDTH	SQ. YDS.

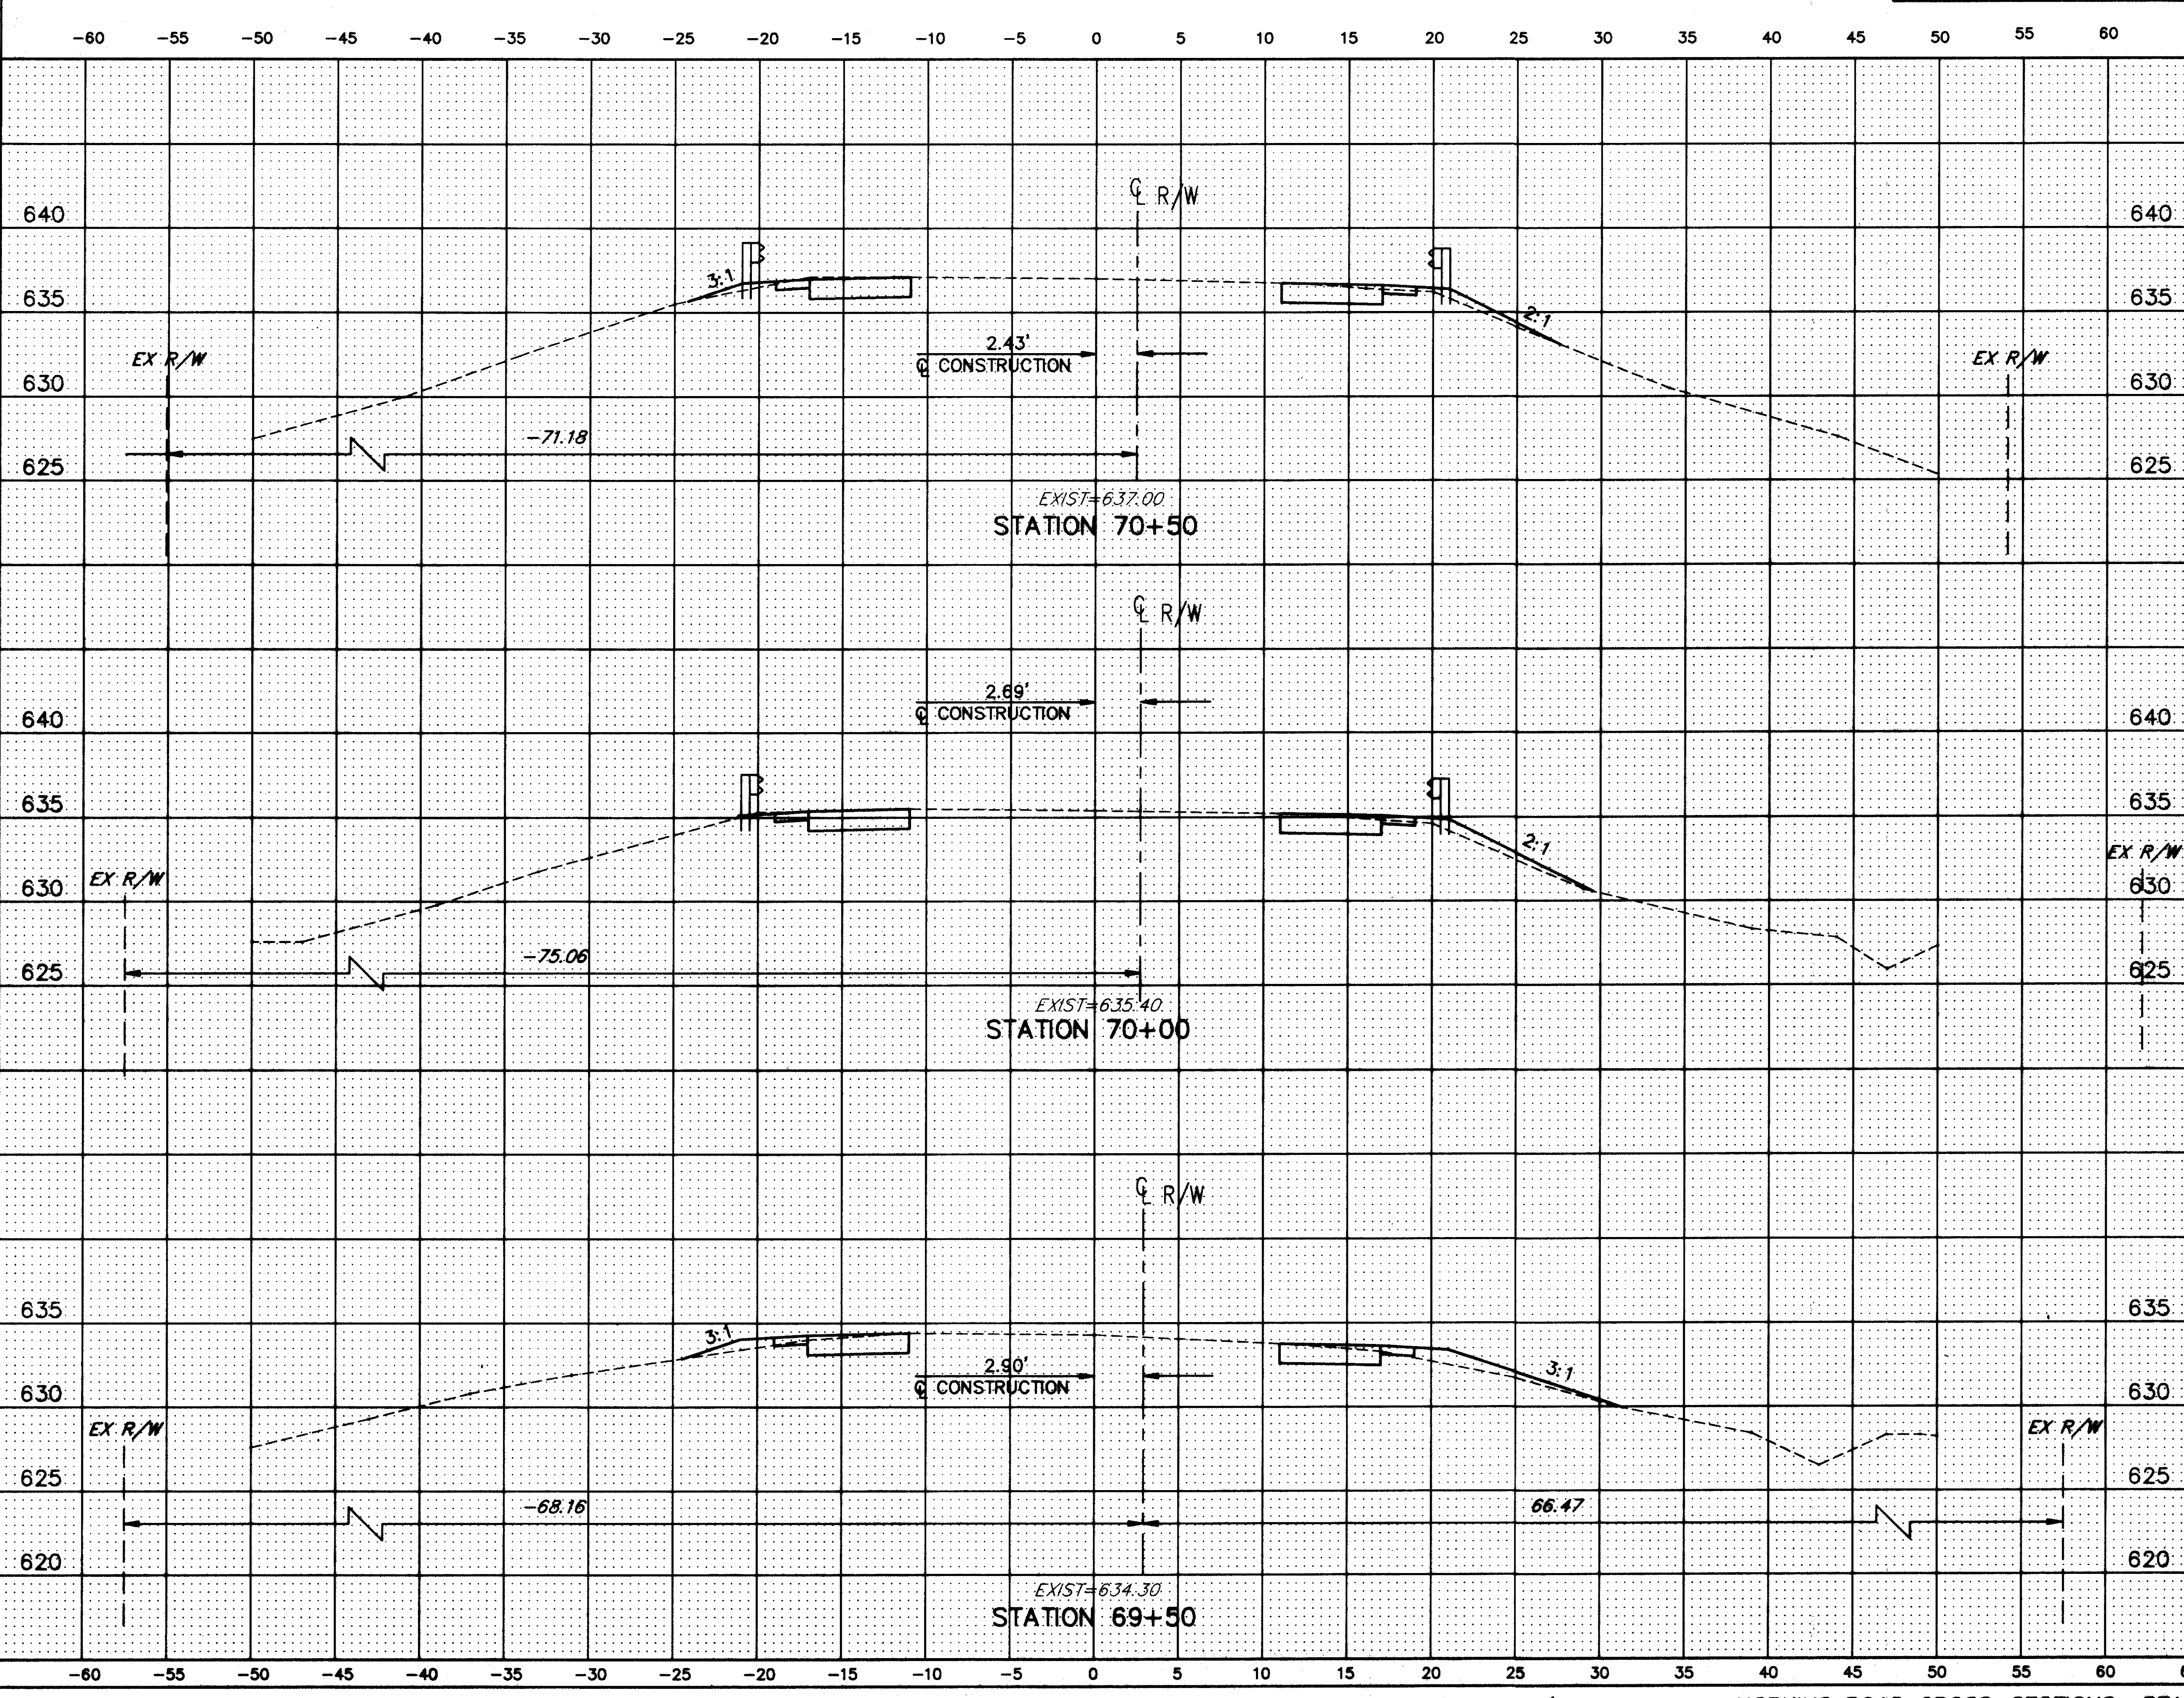

END AREA		VOLUME	
SQ. YDS.		CU. YDS.	
CUT	FILL	CUT	FILL

H:\CT\92535\CAD\HOPKINS\HOPX35.DWG PLOT: 1"=5'

HOPKINS ROAD CROSS-SECTIONS STA. 69+50 TO STA. 70+50