


SEEDING	
END WIDTH	SQ. YDS.

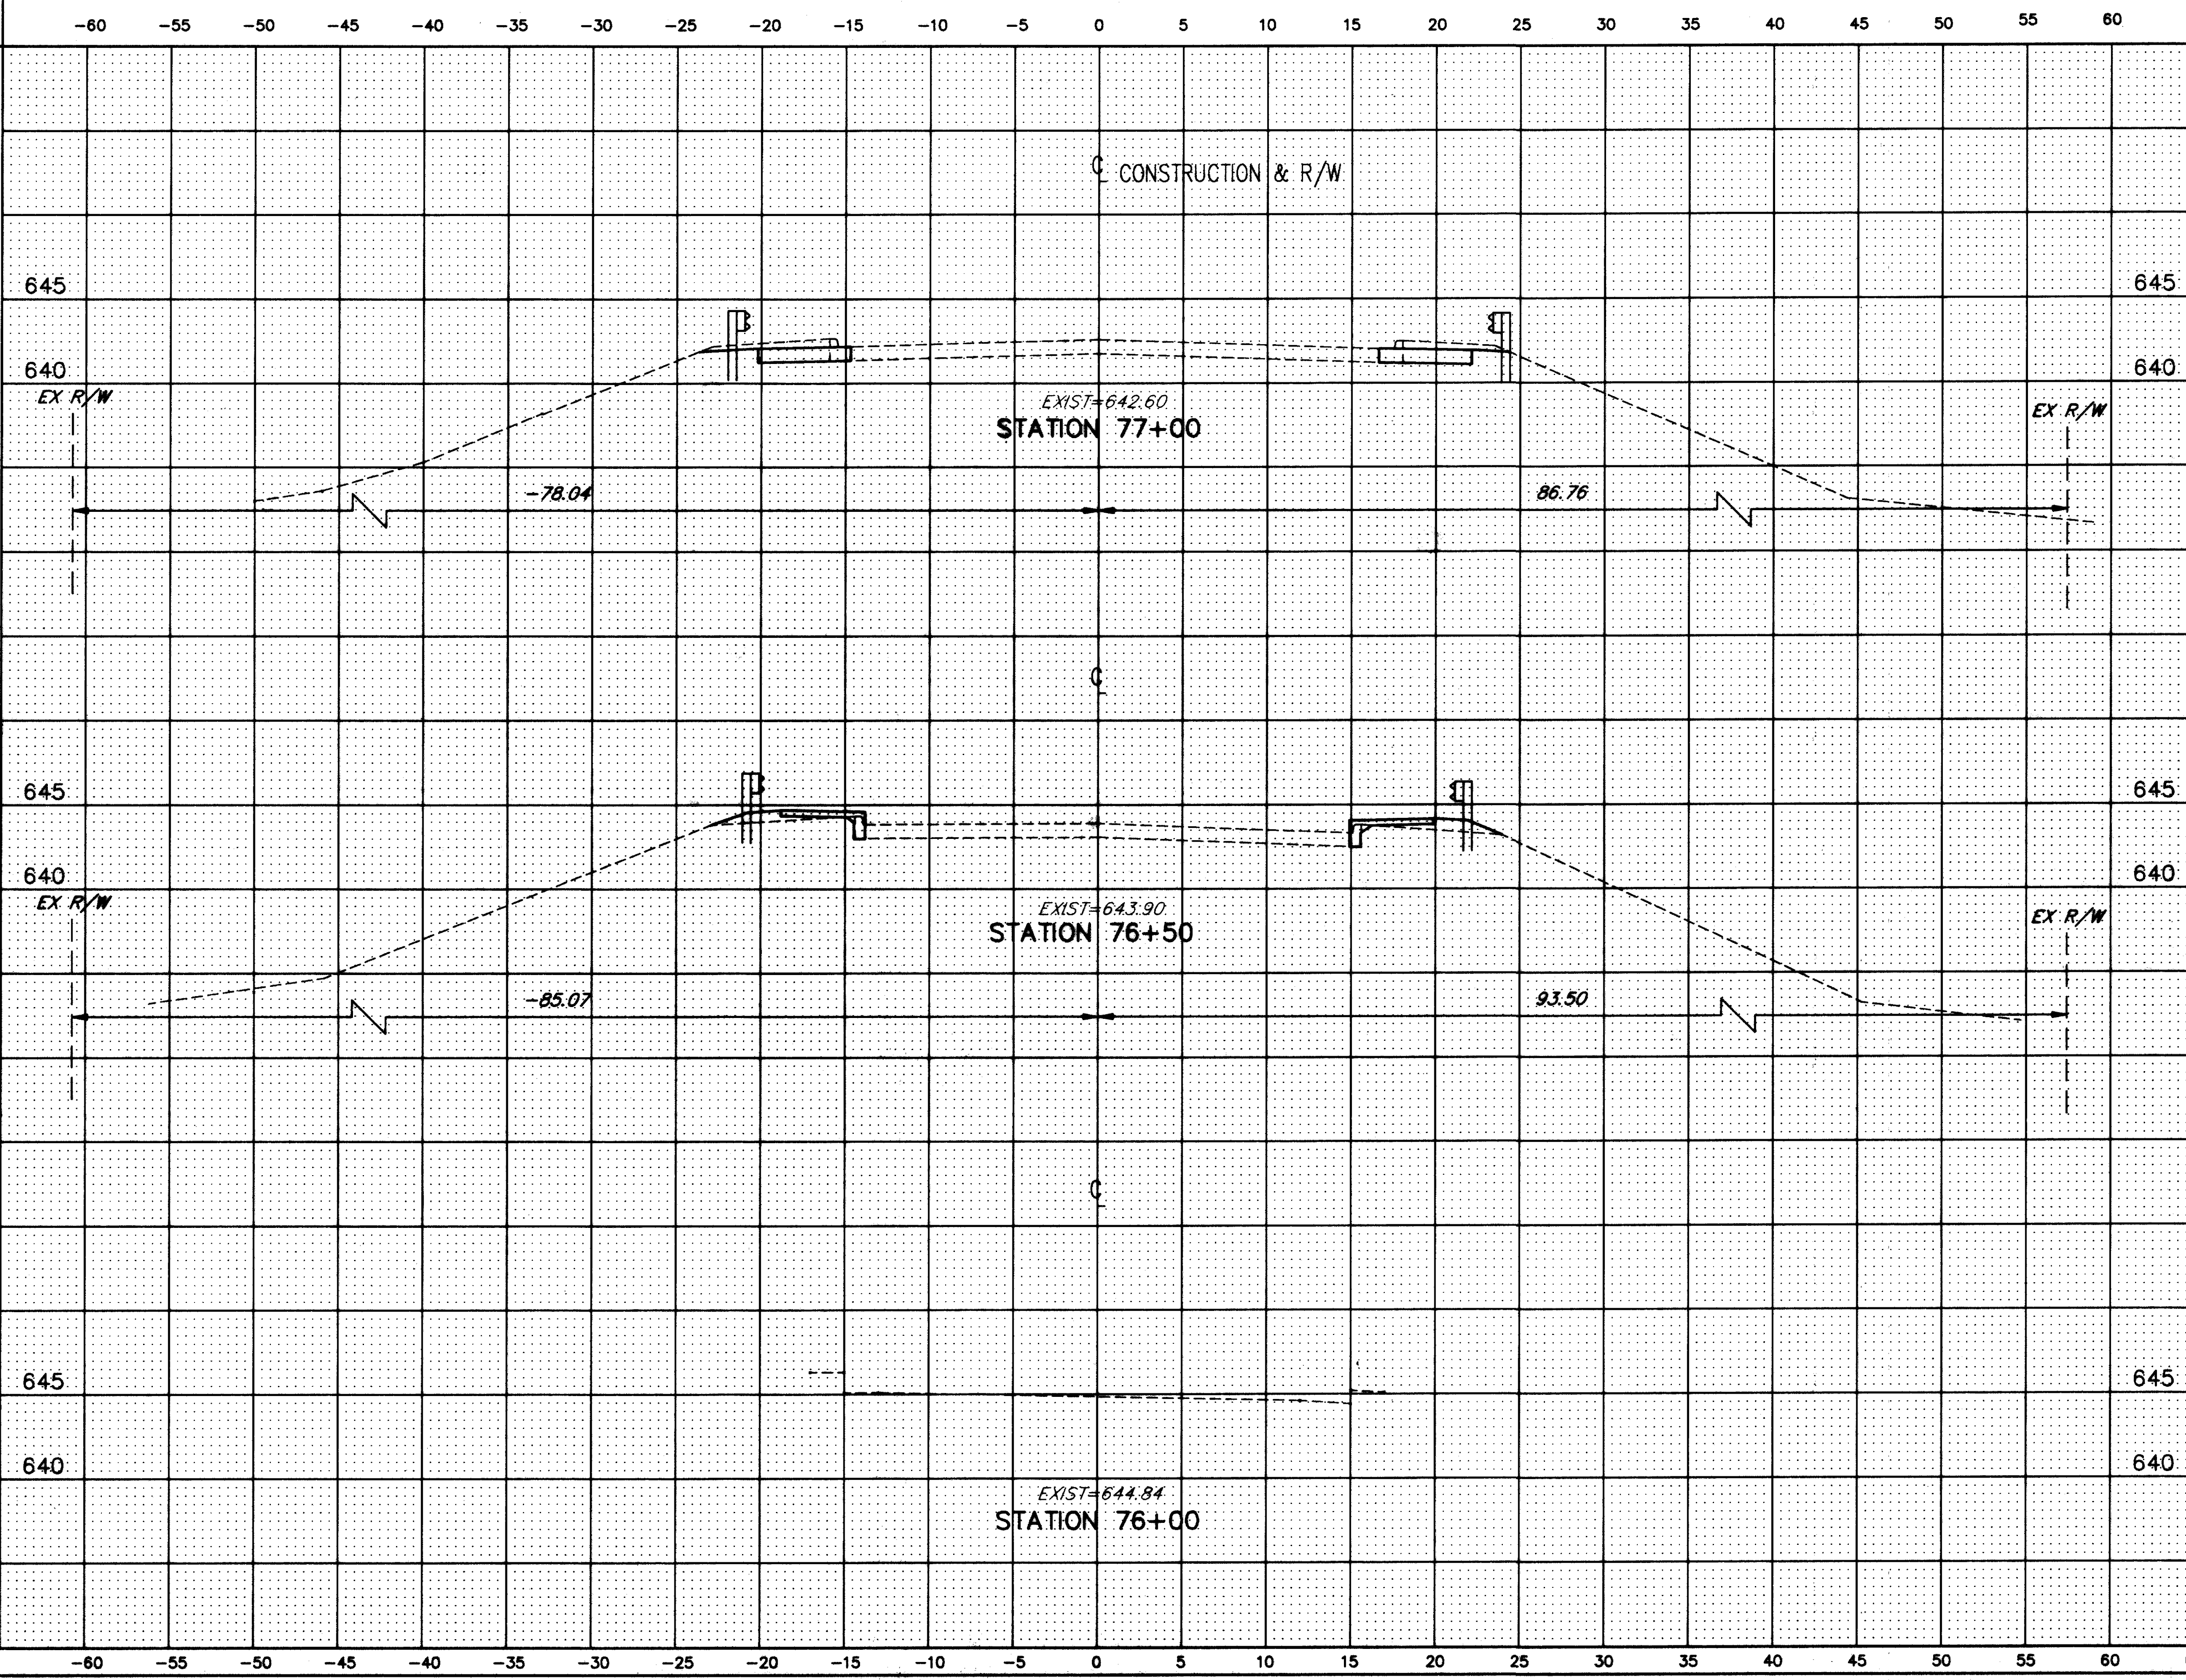

END AREA		VOLUME	
SQ. YDS.	CU. YDS.	CUT	FILL

H:\CT\92535\CAD\HOPKINS\HOPX39.DWG PLOT: 1"=5'

HOPKINS ROAD CROSS-SECTIONS STA. 76+00 TO STA. 77+00