


SEEDING	
END WIDTH	SQ. YDS.

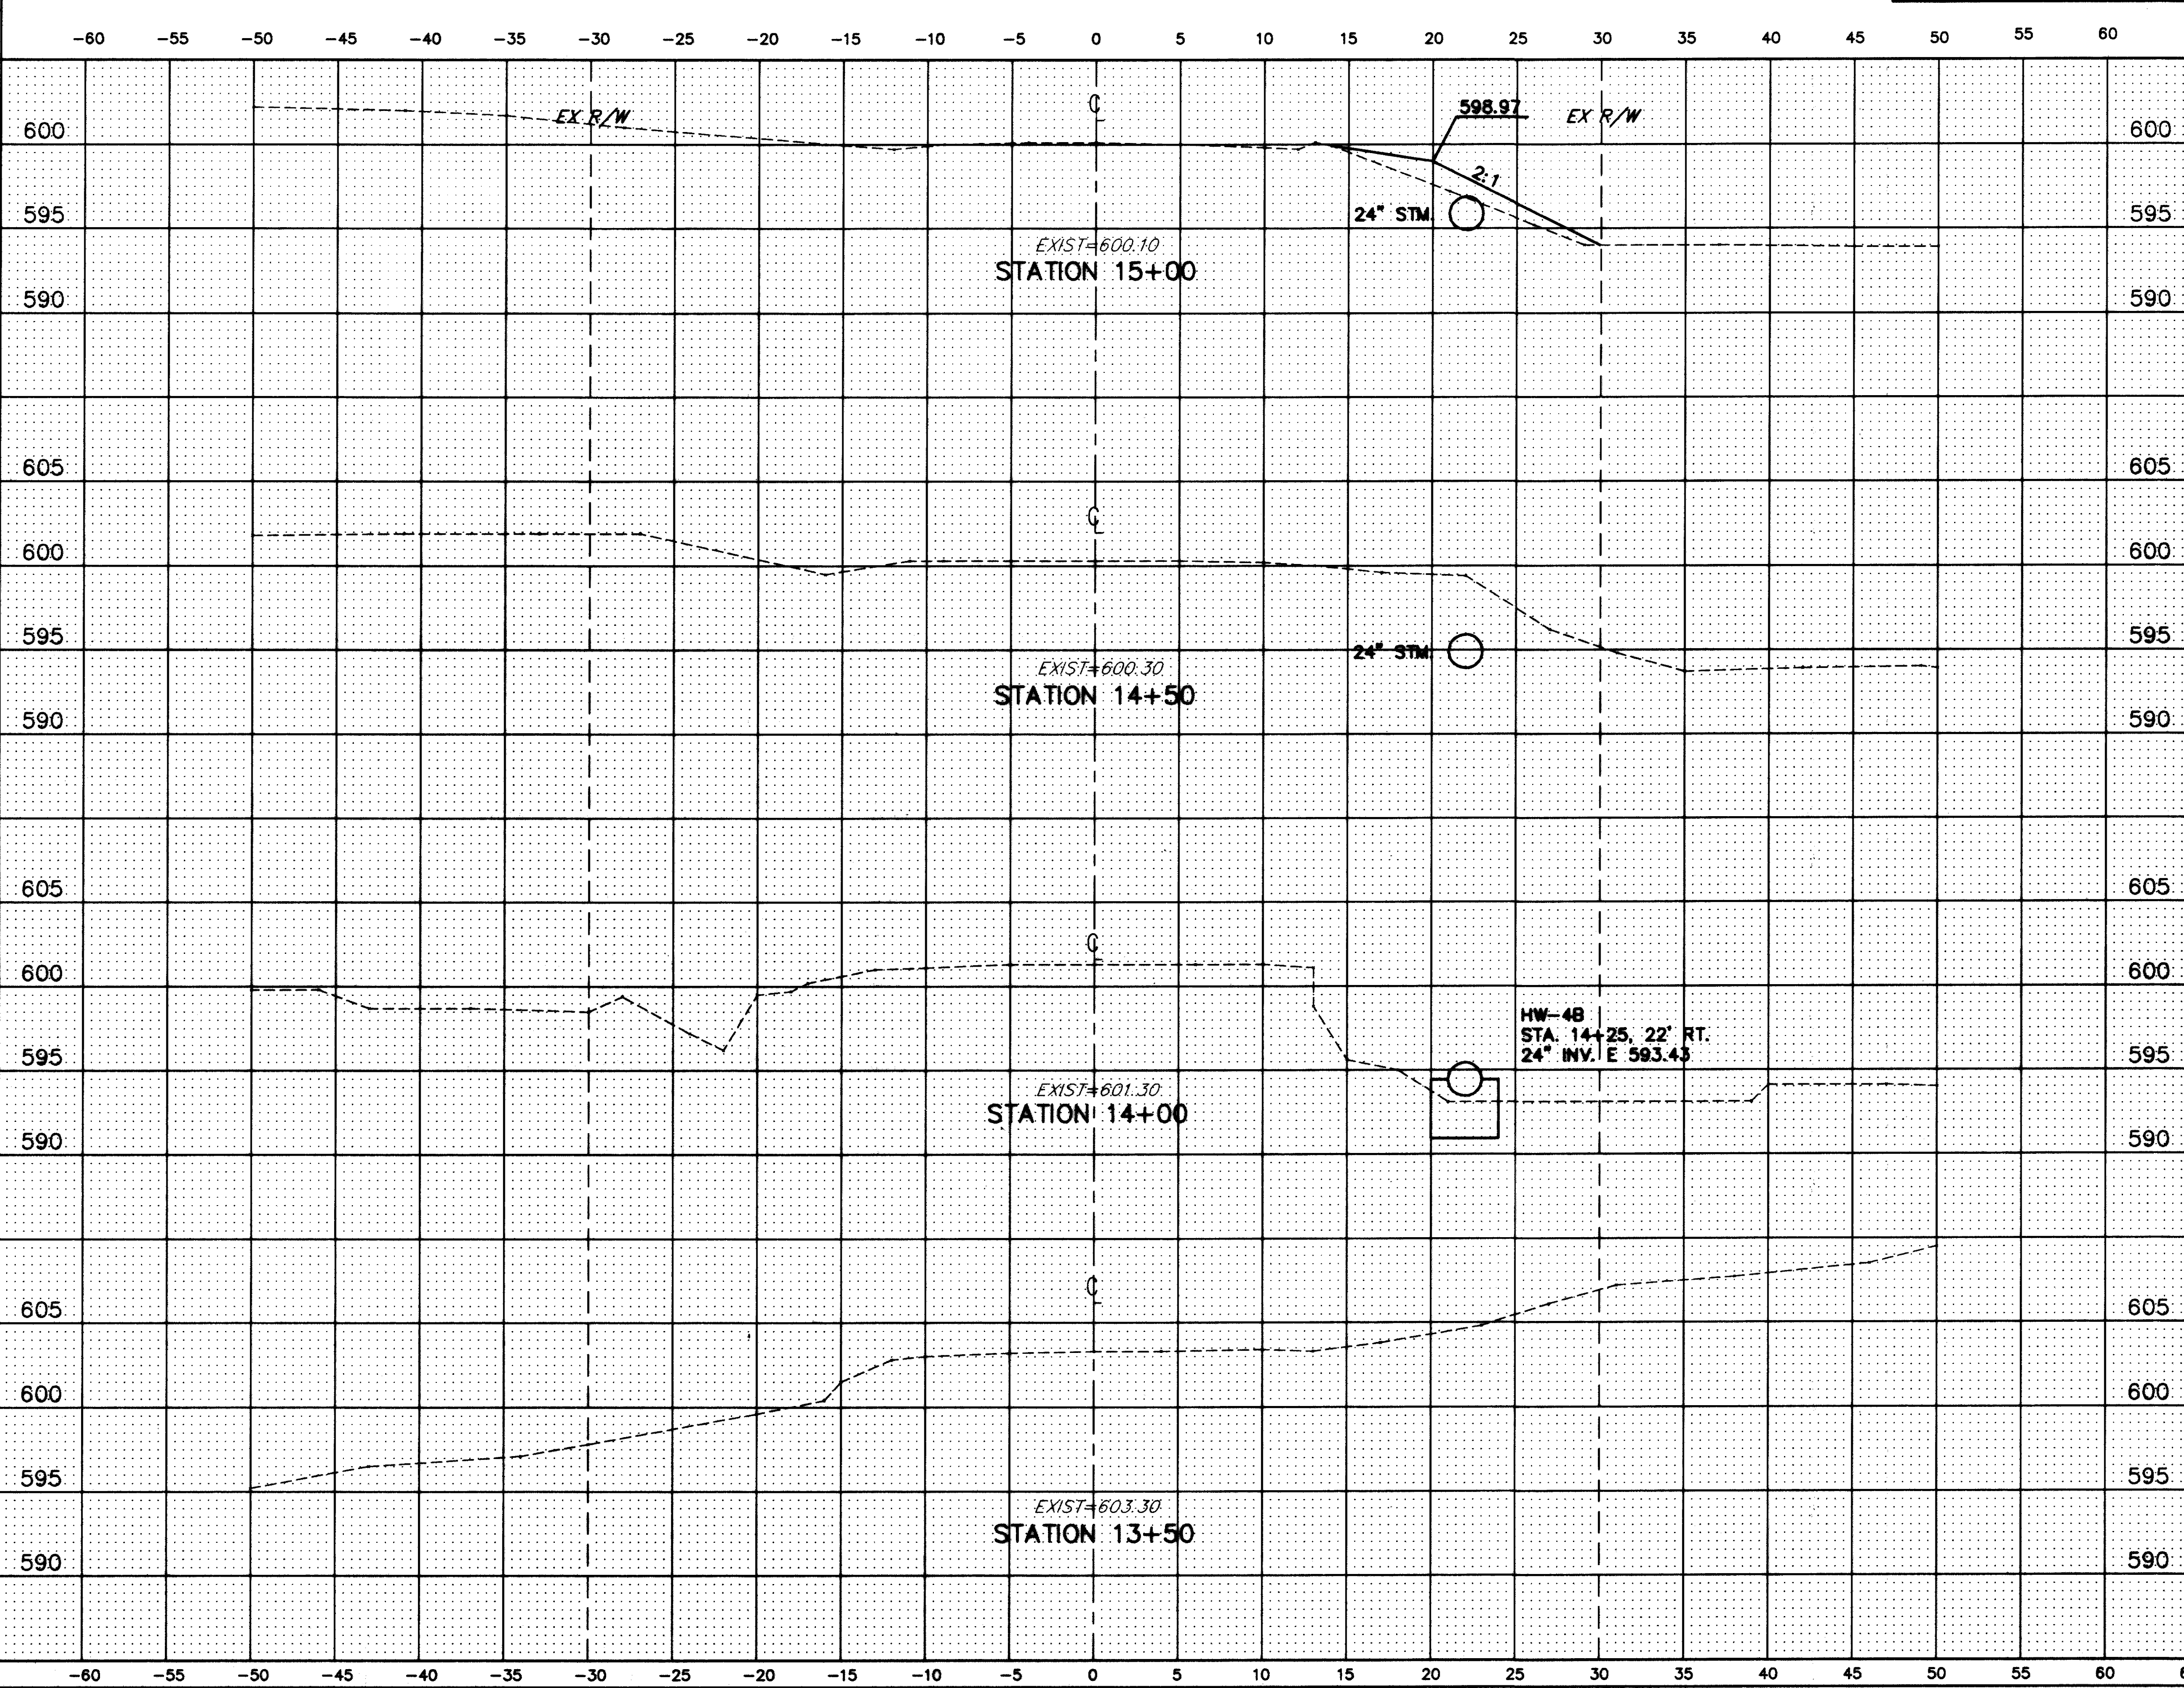

END AREA		VOLUME	
SQ. YDS.		CU. YDS.	
CUT	FILL	CUT	FILL
0	1.4	0	11.7
0	0		

H:\CT\92535\CAD\HENDRICK\HEN3.DWG PLOT:1"=5'

HENDRICKS ROAD CROSS-SECTIONS STA. 13+50 TO STA. 15+00