


CALC BY: J.S.C.
 DATE: 4-18
 CHKD BY: CJA
 DATE: 8/7

LAK - 615 - 4.64
 LAK - VAR

OHIO
 FHWA REGION 5
 150
 198

SEEDING	
END WIDTH	SQ. YDS.

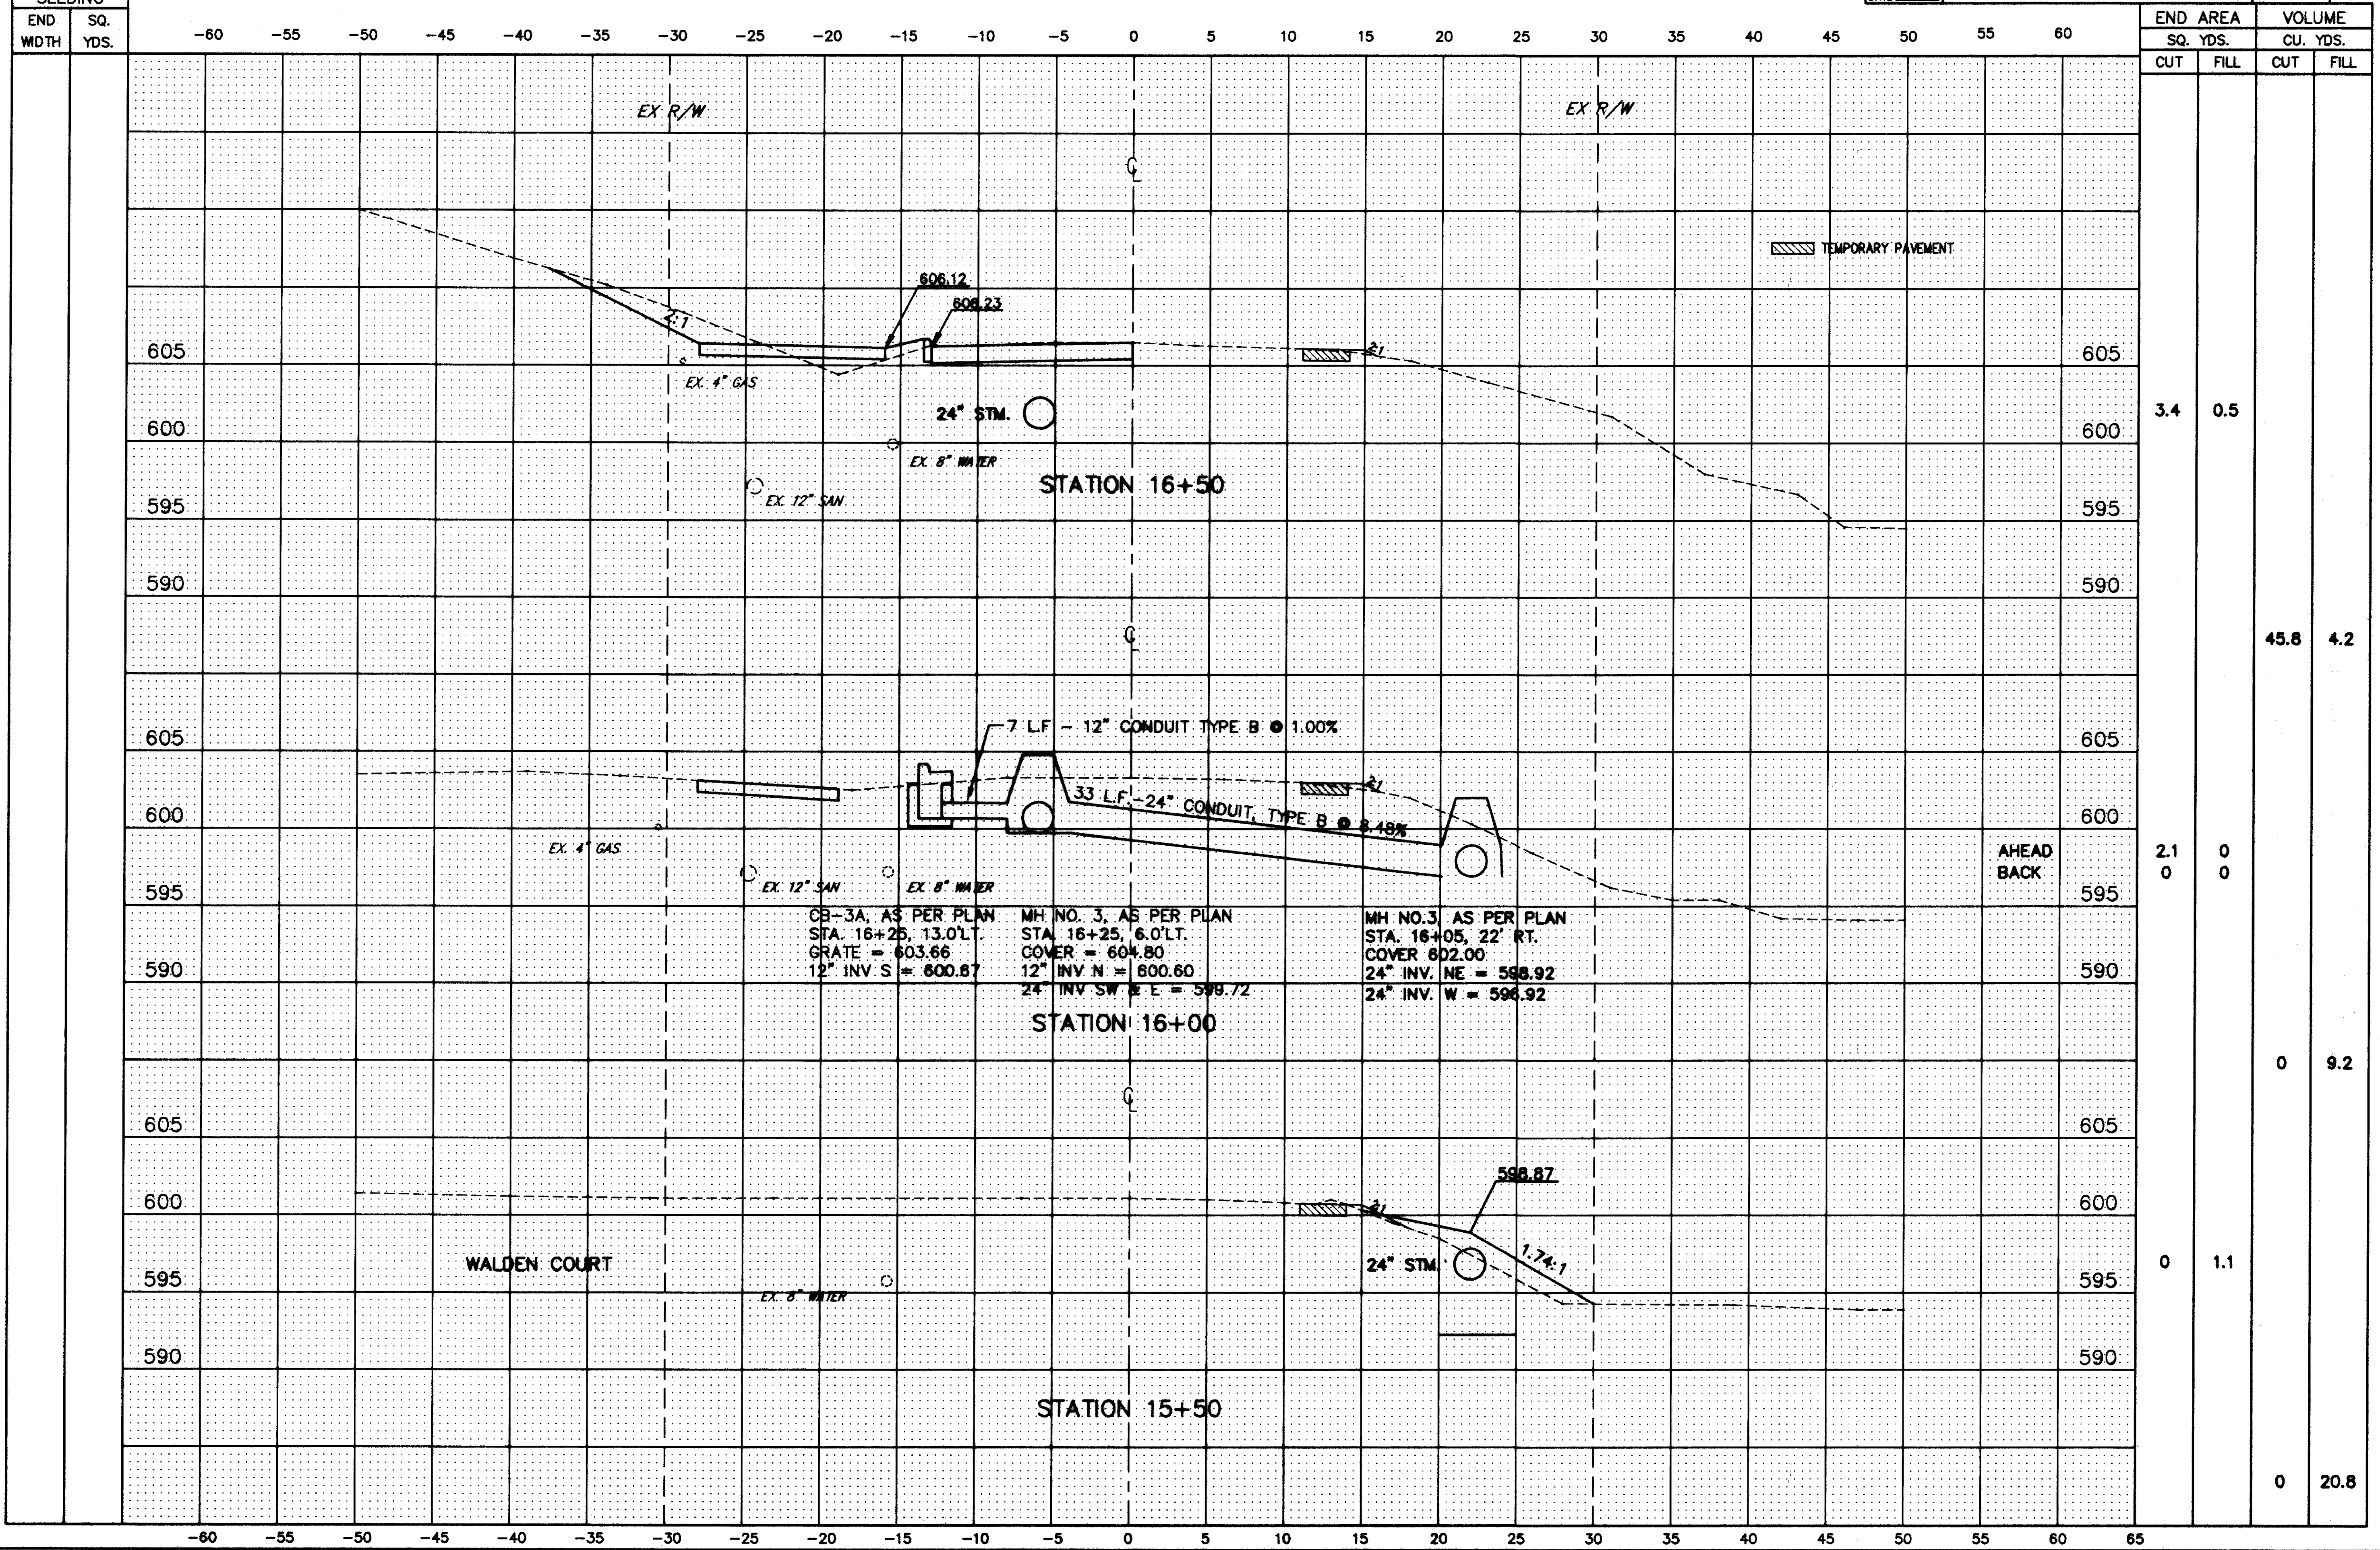

H:\CT\92535\CAD\HENDRICK\HENX4.DWG PLOT: 1"=5'

HENDRICKS ROAD CROSS-SECTIONS STA. 15+50 TO STA. 16+50