


SEEDING	
END WIDTH	SQ. YDS.

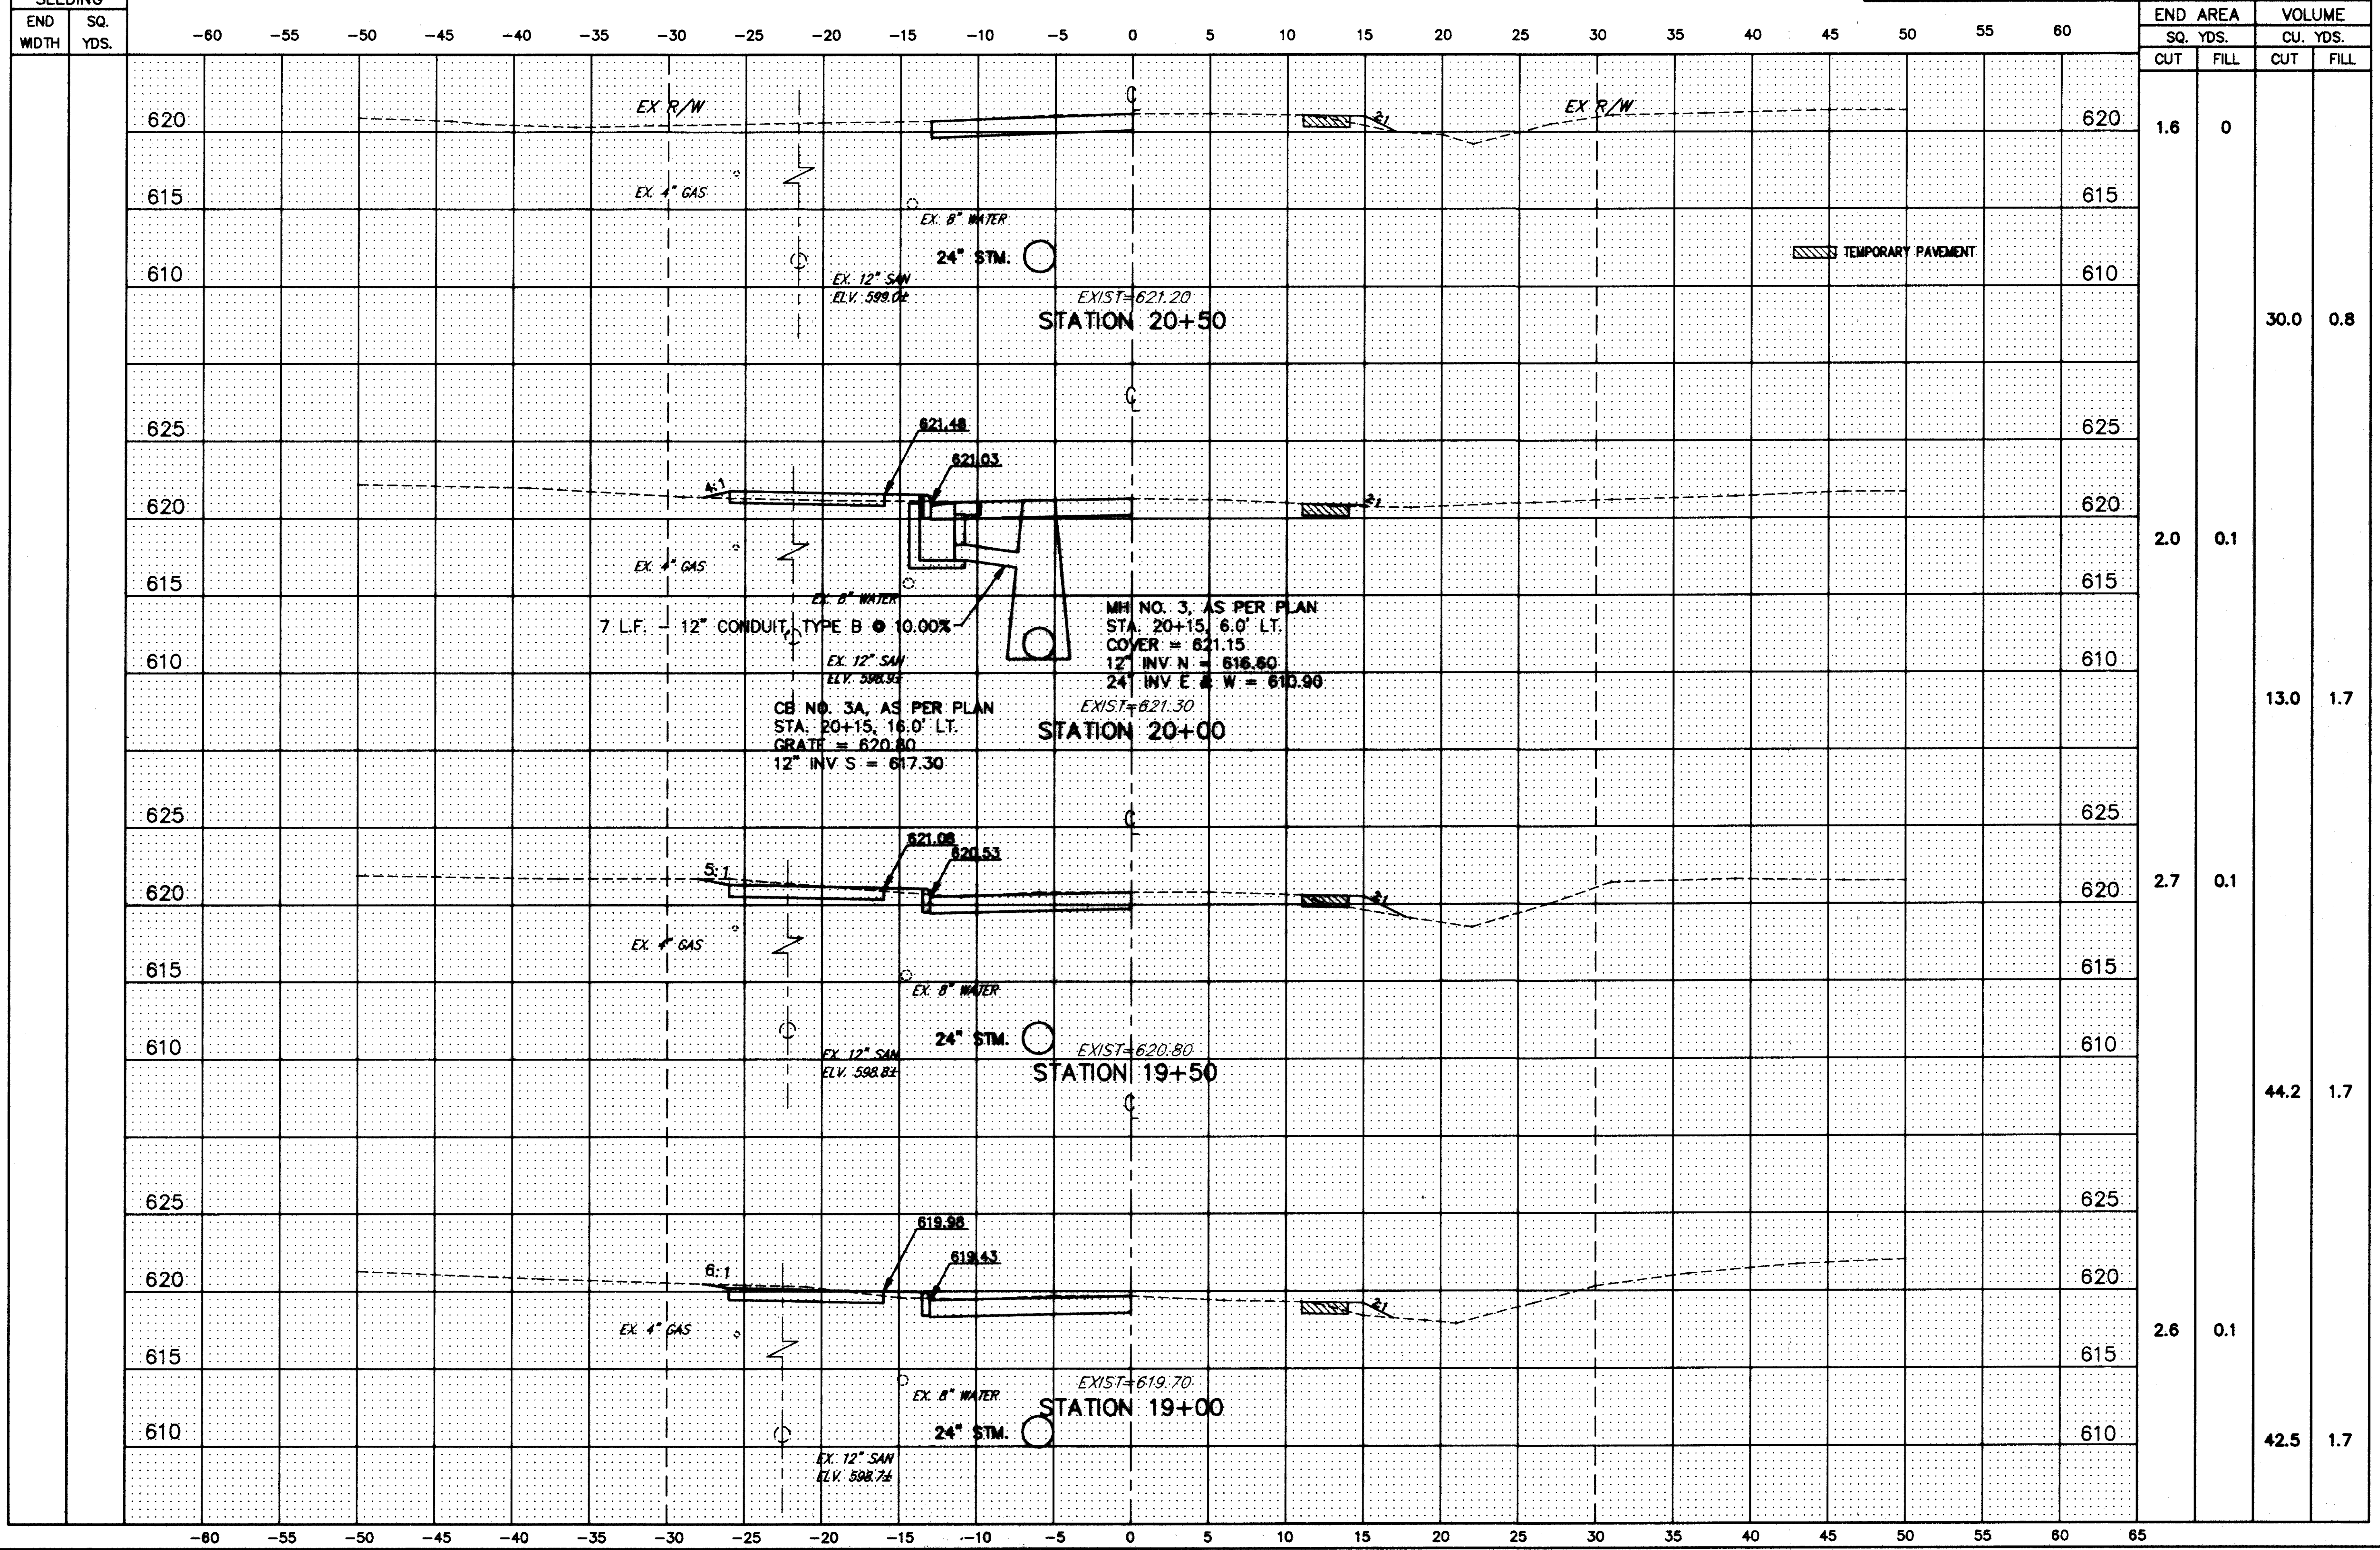

END AREA	VOLUME	
	SQ. YDS.	CU. YDS.
CUT	FILL	
1.6	0	
		30.0 0.8
2.0	0.1	
		13.0 1.7
2.7	0.1	
		44.2 1.7
2.6	0.1	
		42.5 1.7

H:\CT\92535\CAD\HENDRICK\HENX6.DWG PLOT:1"=5'

HENDRICKS ROAD CROSS-SECTIONS STA. 19+00 TO STA. 20+50