


CALC. BY J.S.C.
 DATE 4-98
 CHKD. BY C.M.P.
 DATE 8/91

LAK - 615 - 4.64
 LAK - VAR

OHIO
 FHWA REGION 5
 153
 198

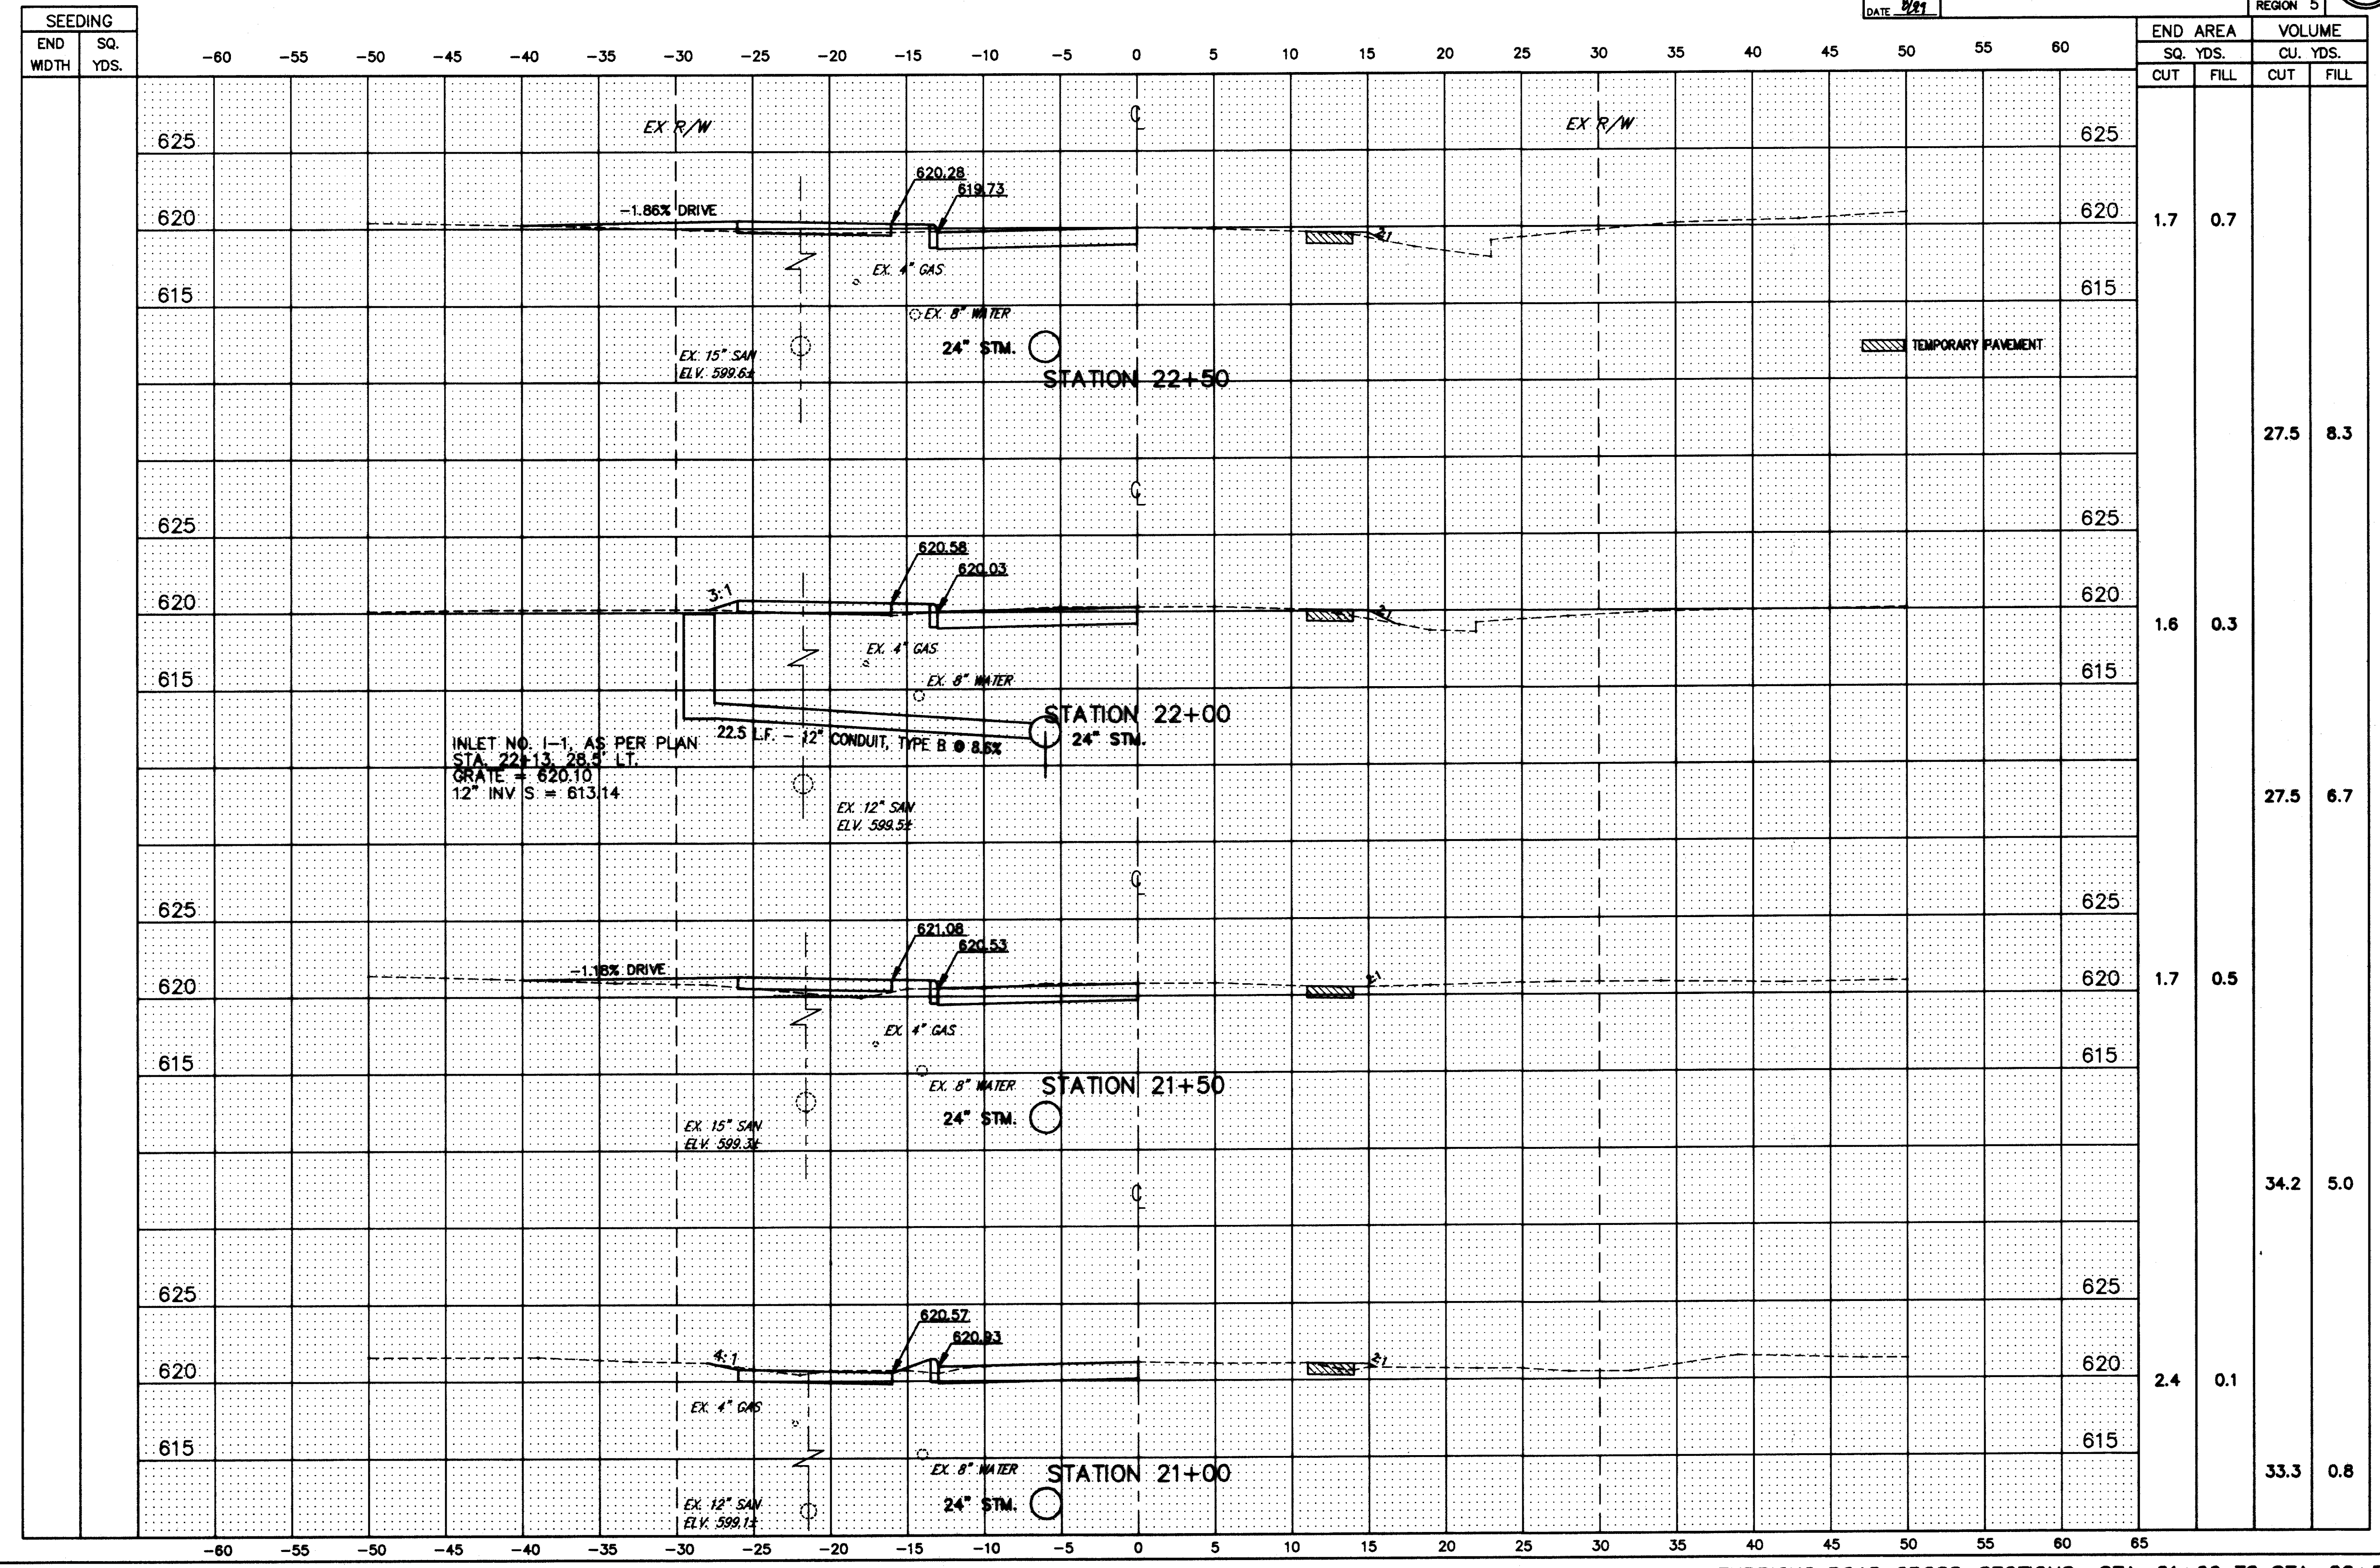

H:\CT\92535\CAD\HENDRICK\HENDX7.DWG PLOT:1"=5'

HENDRICKS ROAD CROSS-SECTIONS STA. 21+00 TO STA. 22+50