


CALC BY JJC
 DATE 4-98
 CRD BY OLL
 DATE 8/99

LAK - 615 - 4.64
 LAK - VAR

OHIO
 FHWA REGION 5
 154
 198

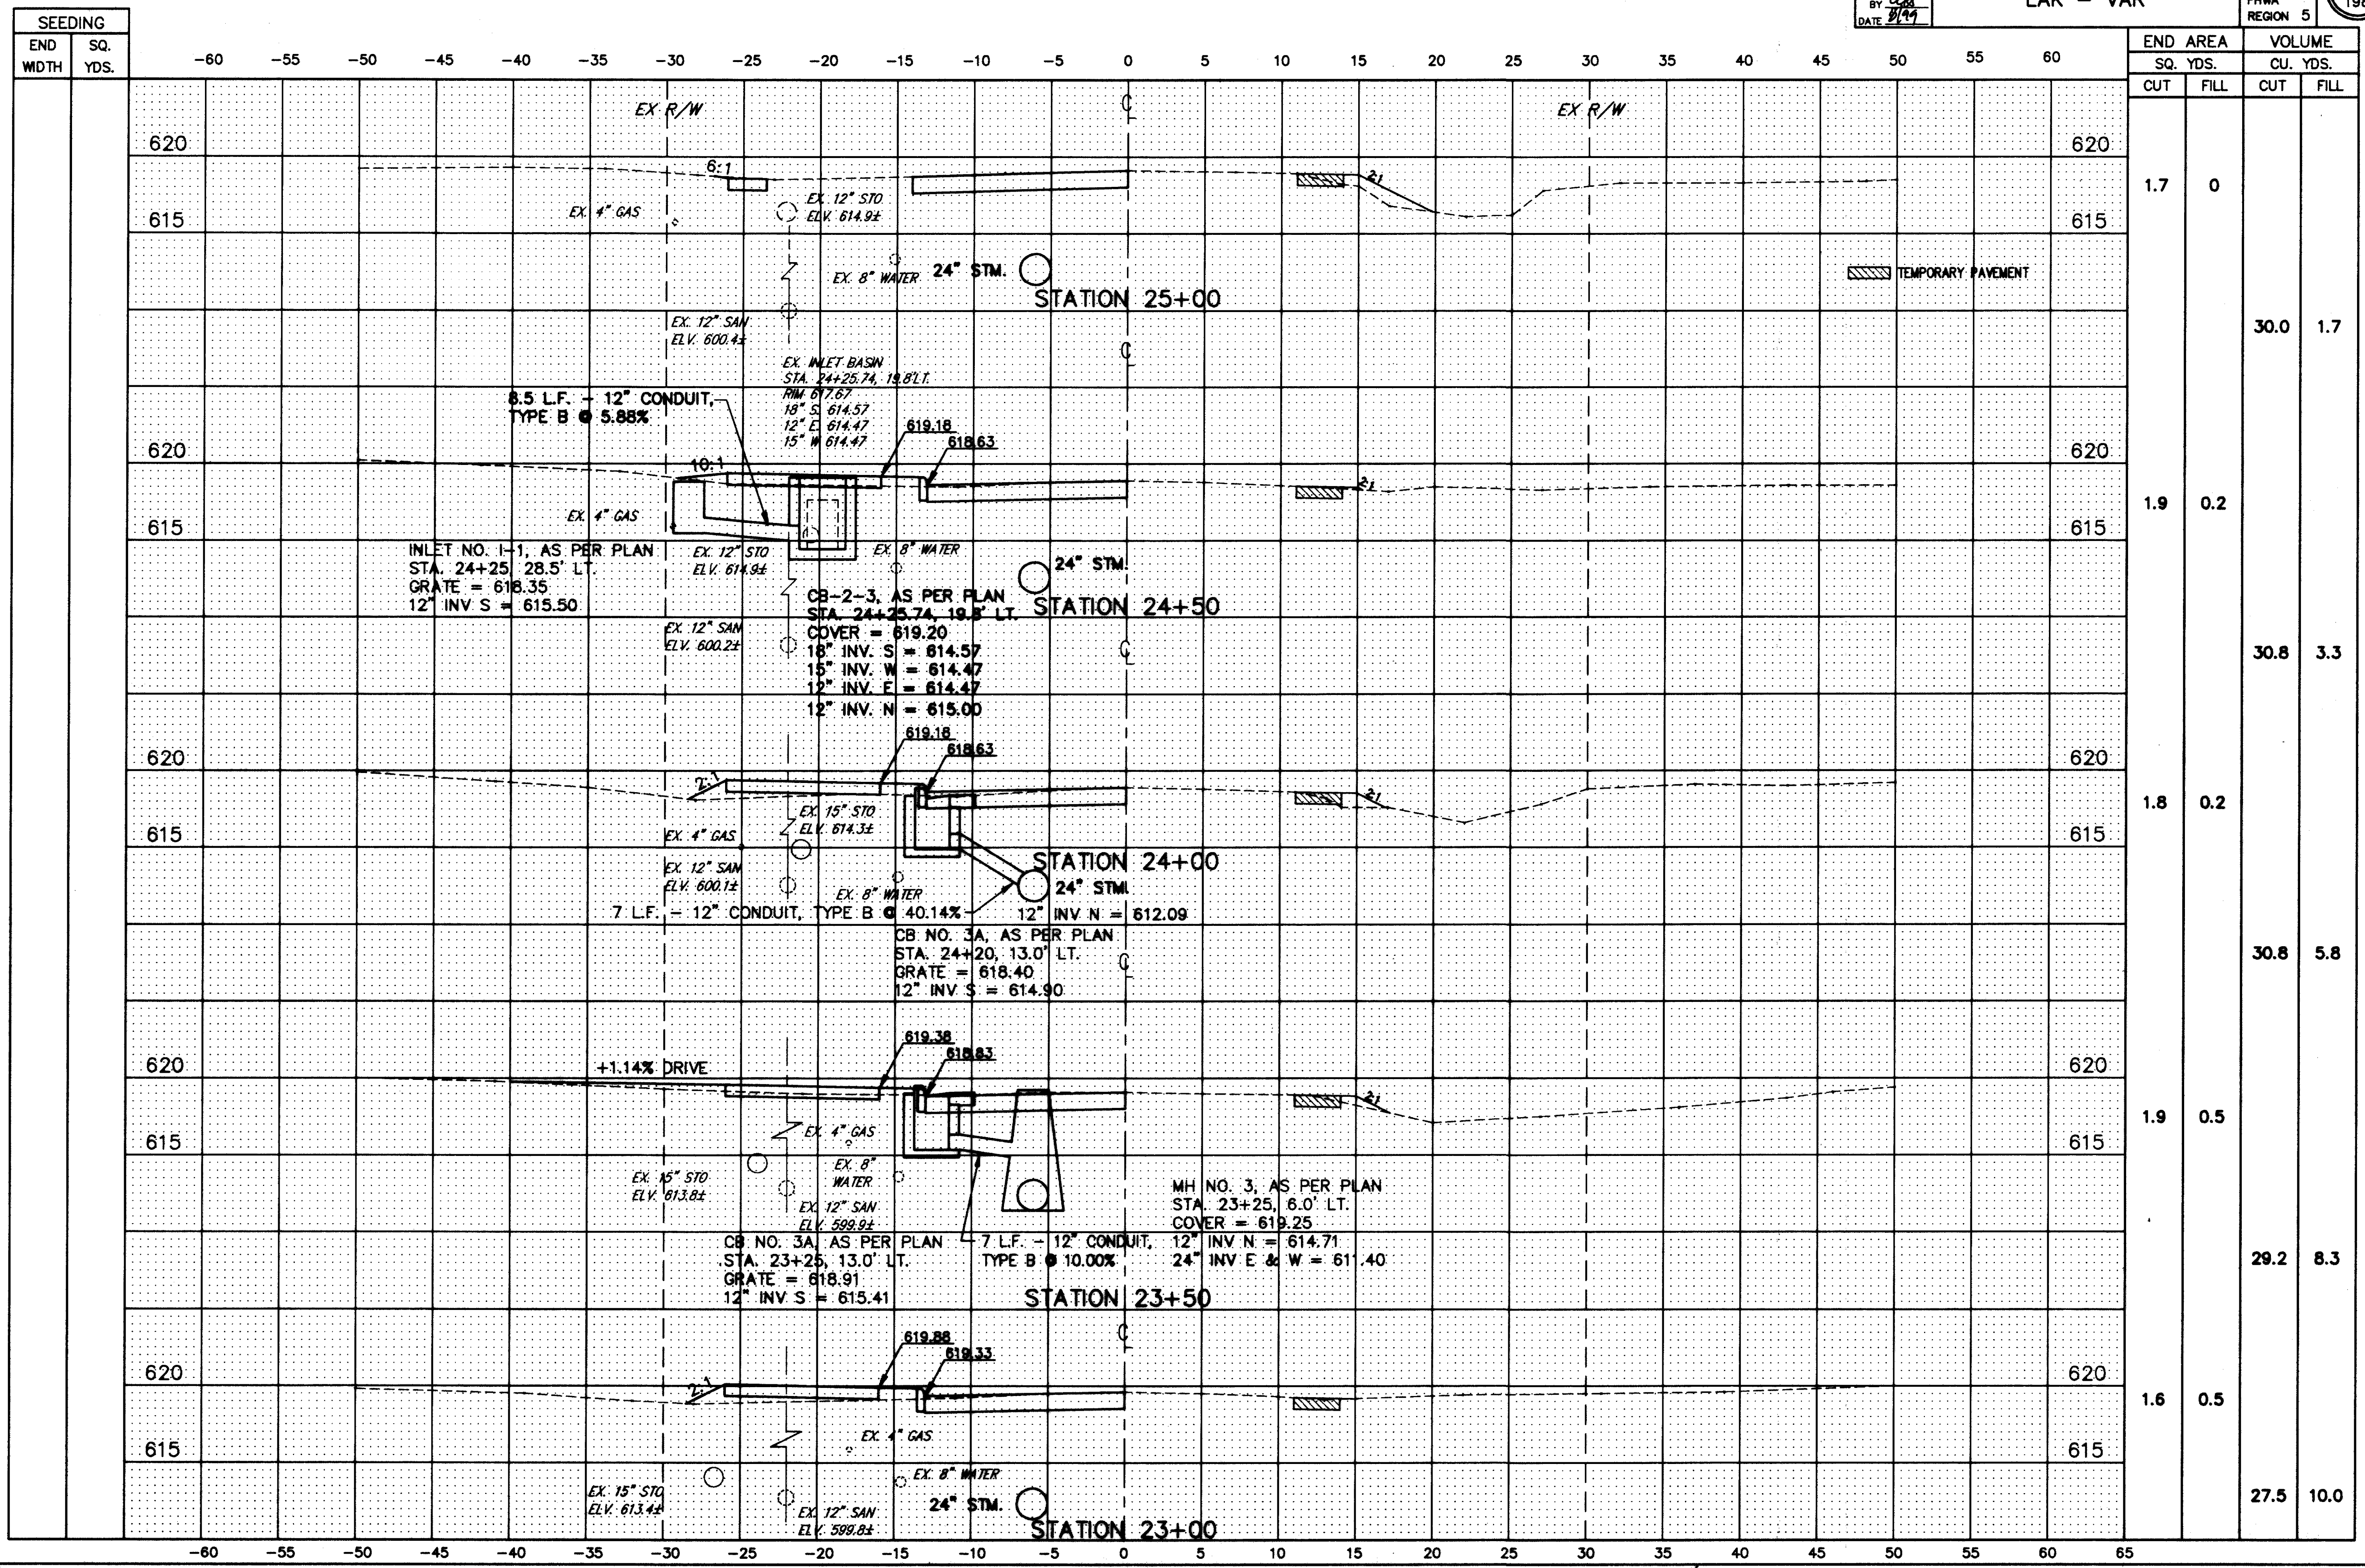

SEEDING		END AREA		VOLUME	
END WIDTH	SQ. YDS.	SQ. YDS.	SQ. YDS.	CUT	FILL
620					
615		1.7	0		
620				30.0	1.7
615		1.9	0.2		
620				30.8	3.3
615		1.8	0.2		
620				30.8	5.8
615		1.9	0.5		
620				29.2	8.3
615		1.6	0.5		
620				27.5	10.0

H:\CT\92535\CAD\HENDRICK\HENX8.DWG PLOT:1"=5'

HENDRICKS ROAD CROSS-SECTIONS STA. 23+00 TO STA. 25+00