


CALC. BY JJC
 DATE 4-98
 CHKD. BY CCL
 DATE 8/99

LAK - 615 - 4.64
 LAK - VAR

OHIO
 FHWA REGION 5
 155
 198

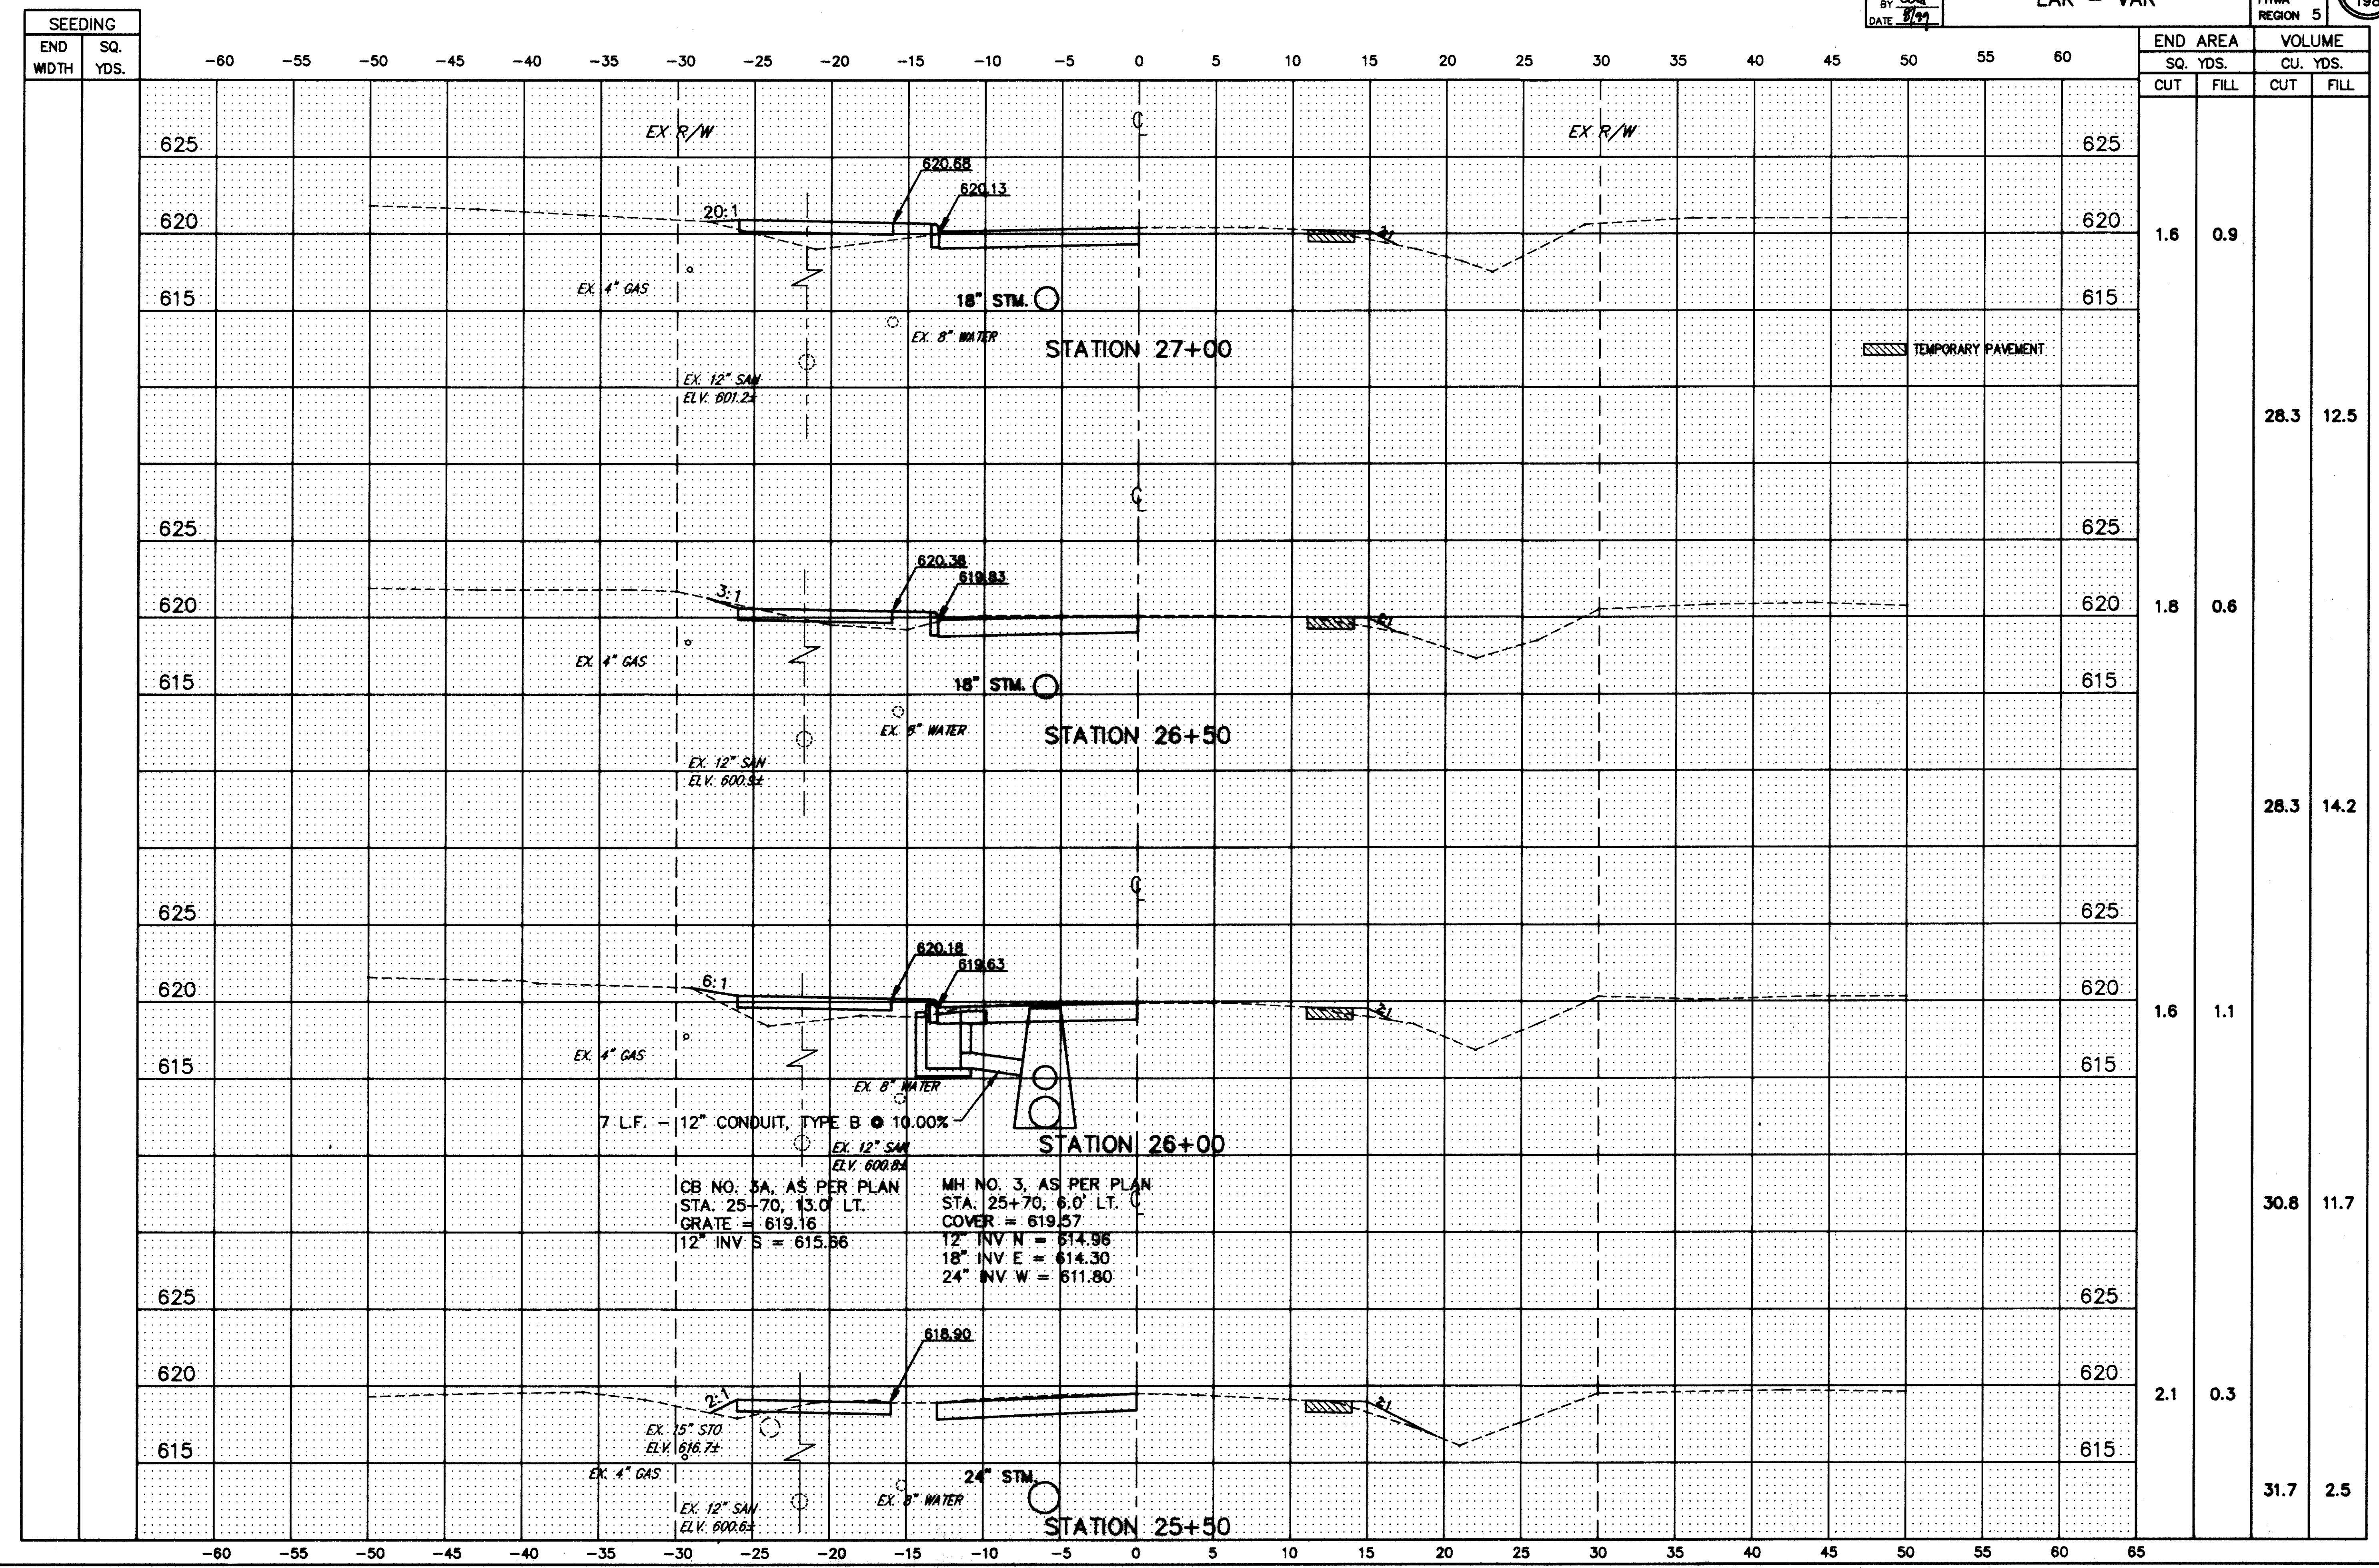

SEEDING	
END WIDTH	SQ. YDS.
625	
620	
615	
625	
620	
615	
625	
620	
615	
625	
620	
615	

END AREA		VOLUME	
SQ. YDS.		CU. YDS.	
CUT	FILL	CUT	FILL
1.6	0.9		
		28.3	12.5
1.8	0.6		
		28.3	14.2
1.6	1.1		
		30.8	11.7
2.1	0.3		
		31.7	2.5

7 L.F. - 12" CONDUIT, TYPE B @ 10.00%
 CB NO. 3A, AS PER PLAN STA. 25+70, 13.0' LT. GRATE = 619.16
 12" INV S = 615.86
 MH NO. 3, AS PER PLAN STA. 25+70, 6.0' LT. COVER = 619.57
 12" INV N = 614.96
 18" INV E = 614.30
 24" INV W = 611.80

H:\CT\92535\CAD\HENDRICK\HENX9.DWG PLOT: 1"=5'

HENDRICKS ROAD CROSS-SECTIONS STA. 25+50 TO STA. 27+00