


CALC BY JJC  
 DATE 4-98  
 CRD BY CCM  
 DATE 8/99

LAK - 615 - 4.64  
 LAK - VAR

OHIO  
 FHWA  
 REGION 5

157  
 198

SEEDING	
END WIDTH	SQ. YDS.

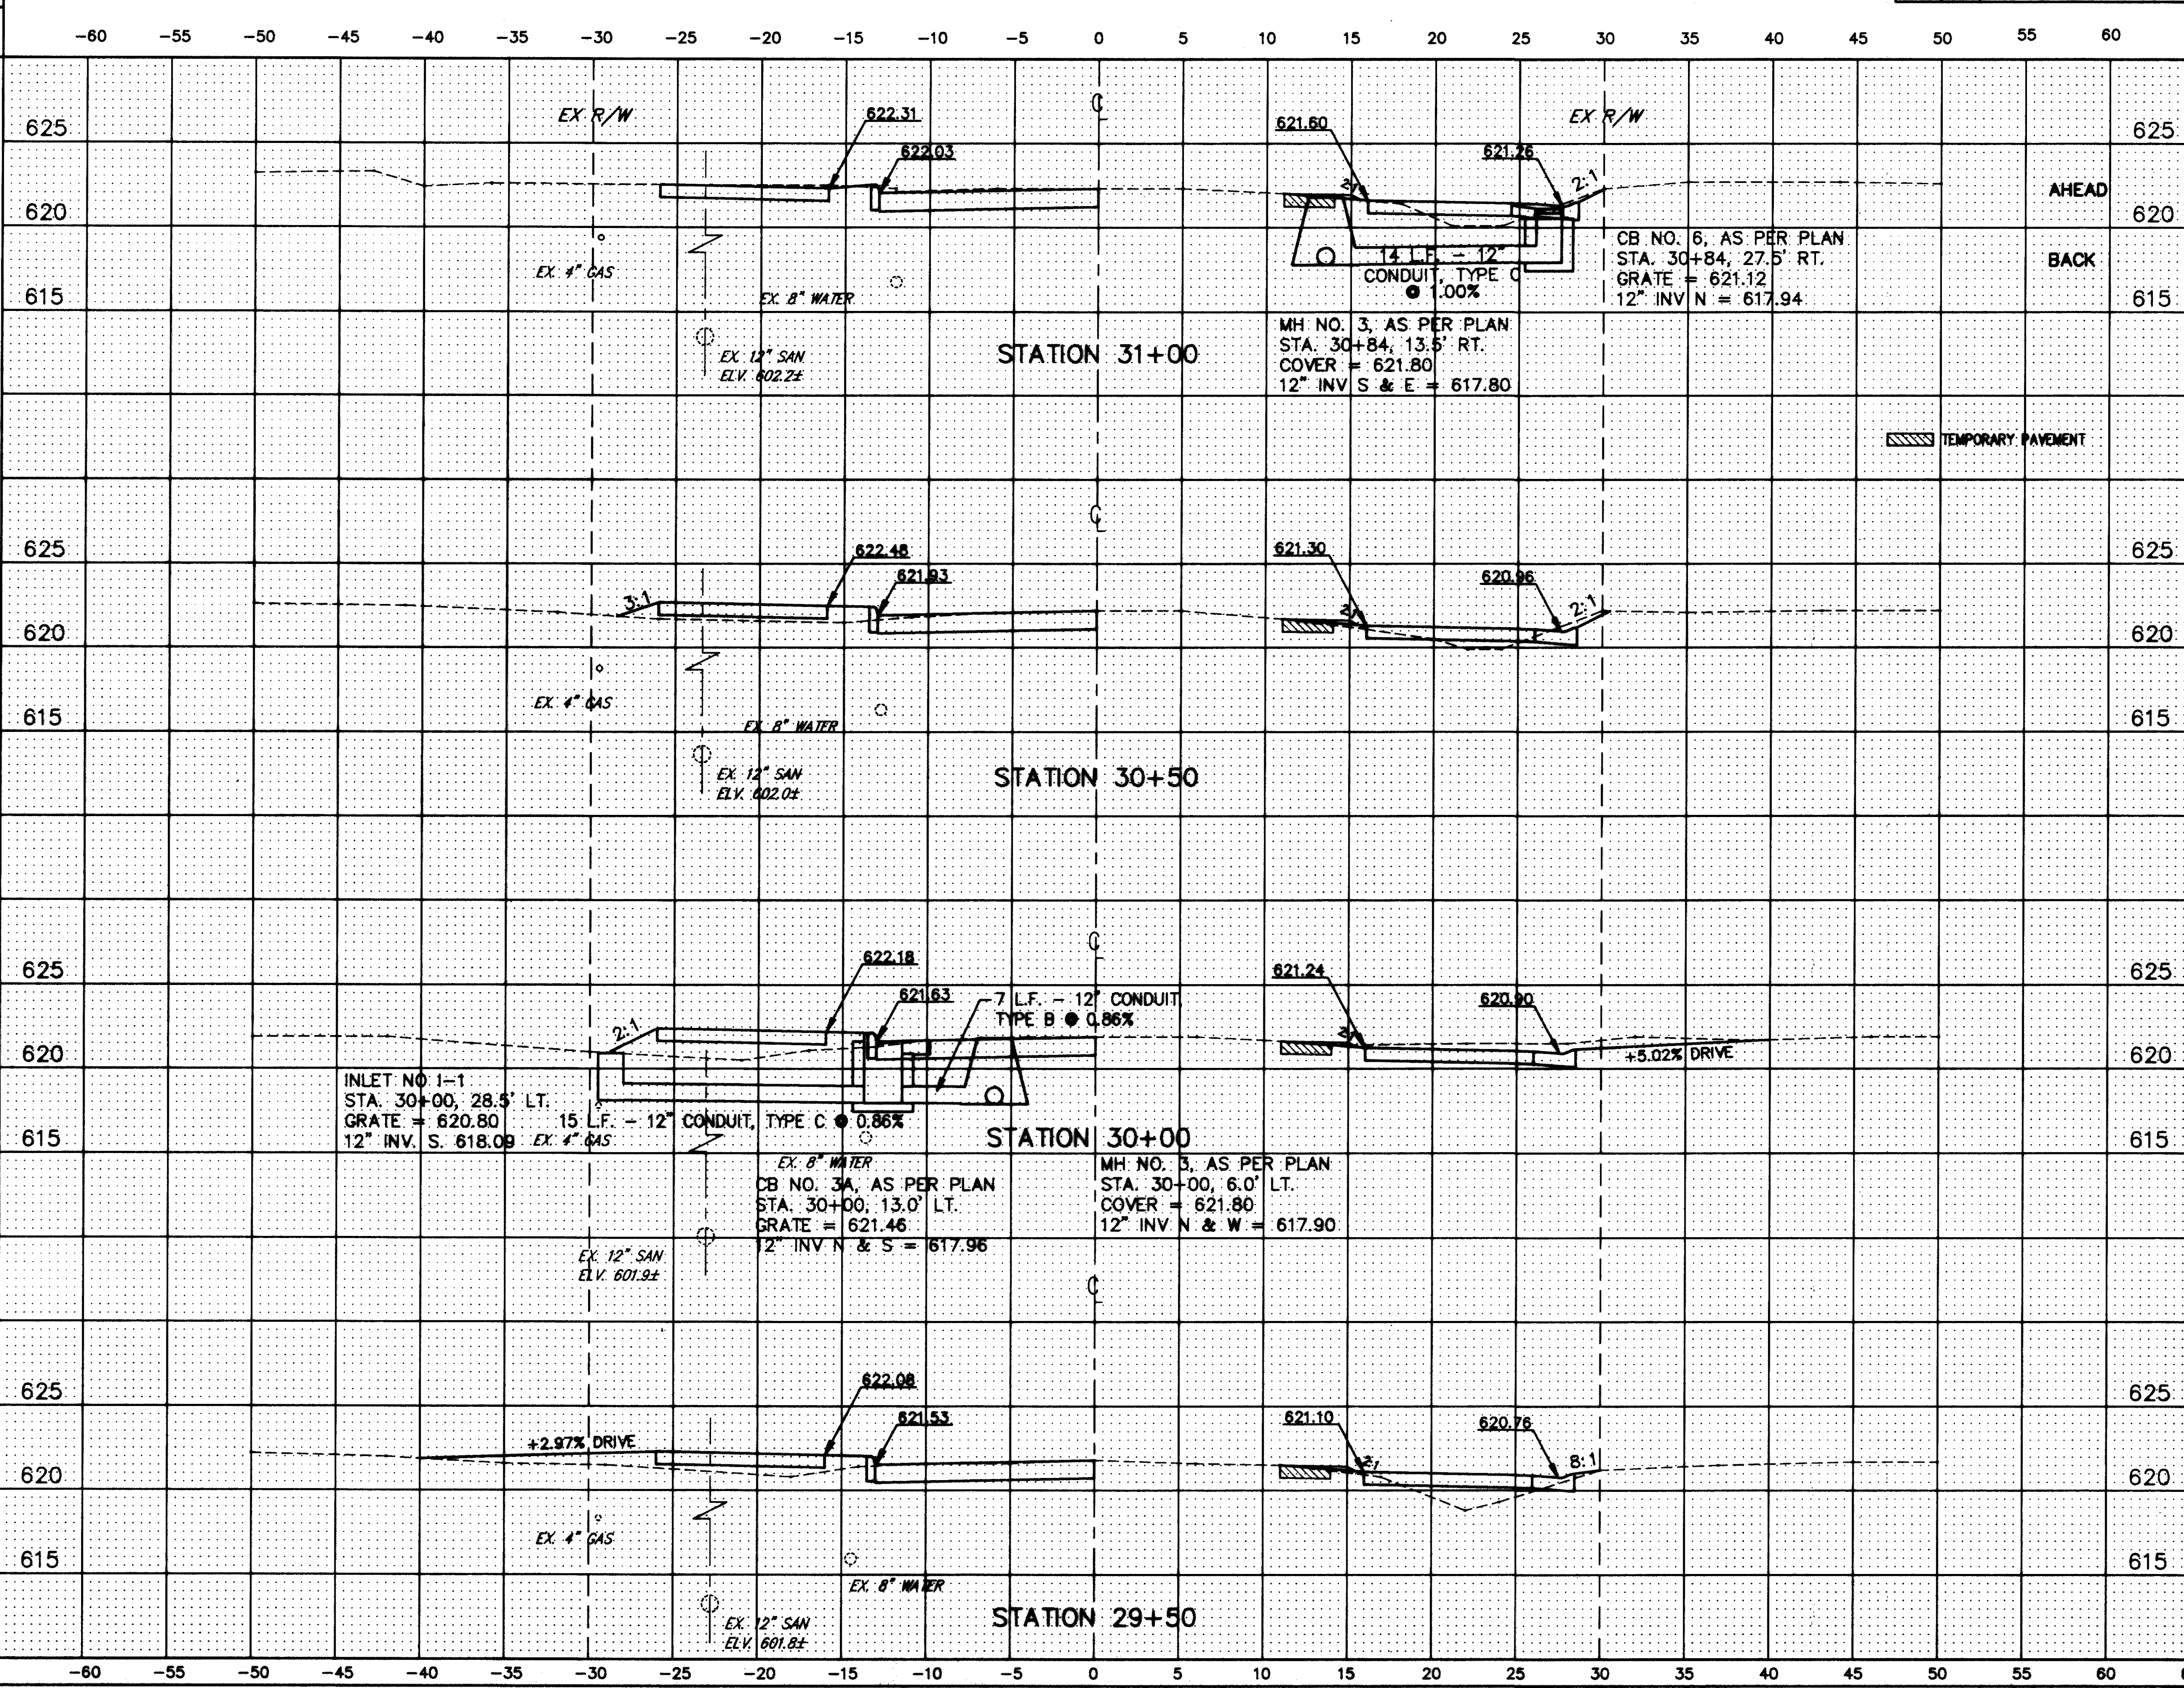

END STA	AREA	VOLUME	
		CUT	FILL
625			
620	0.4	0.3	
615	3.0	0.3	
		42.5	7.5
625			
620	2.1	0.6	
615			
		47.5	16.7
625			
620	3.6	1.4	
615			
		45.0	29.2
625			
620	1.8	2.1	
615			
		35.0	33.3

H:\CT\92535\CAD\HENDRICK\HENX11.DWG PLOT: 1"=5'

HENDRICKS ROAD CROSS-SECTIONS STA. 29+50 TO STA. 31+00