


CALC. BY J.S.C.
 DATE 4-18
 DRWD BY C.H.P.
 DATE 9/27

LAK - 615 - 4.64
 LAK - VAR

OHIO
 FHWA REGION 5
 159
 198

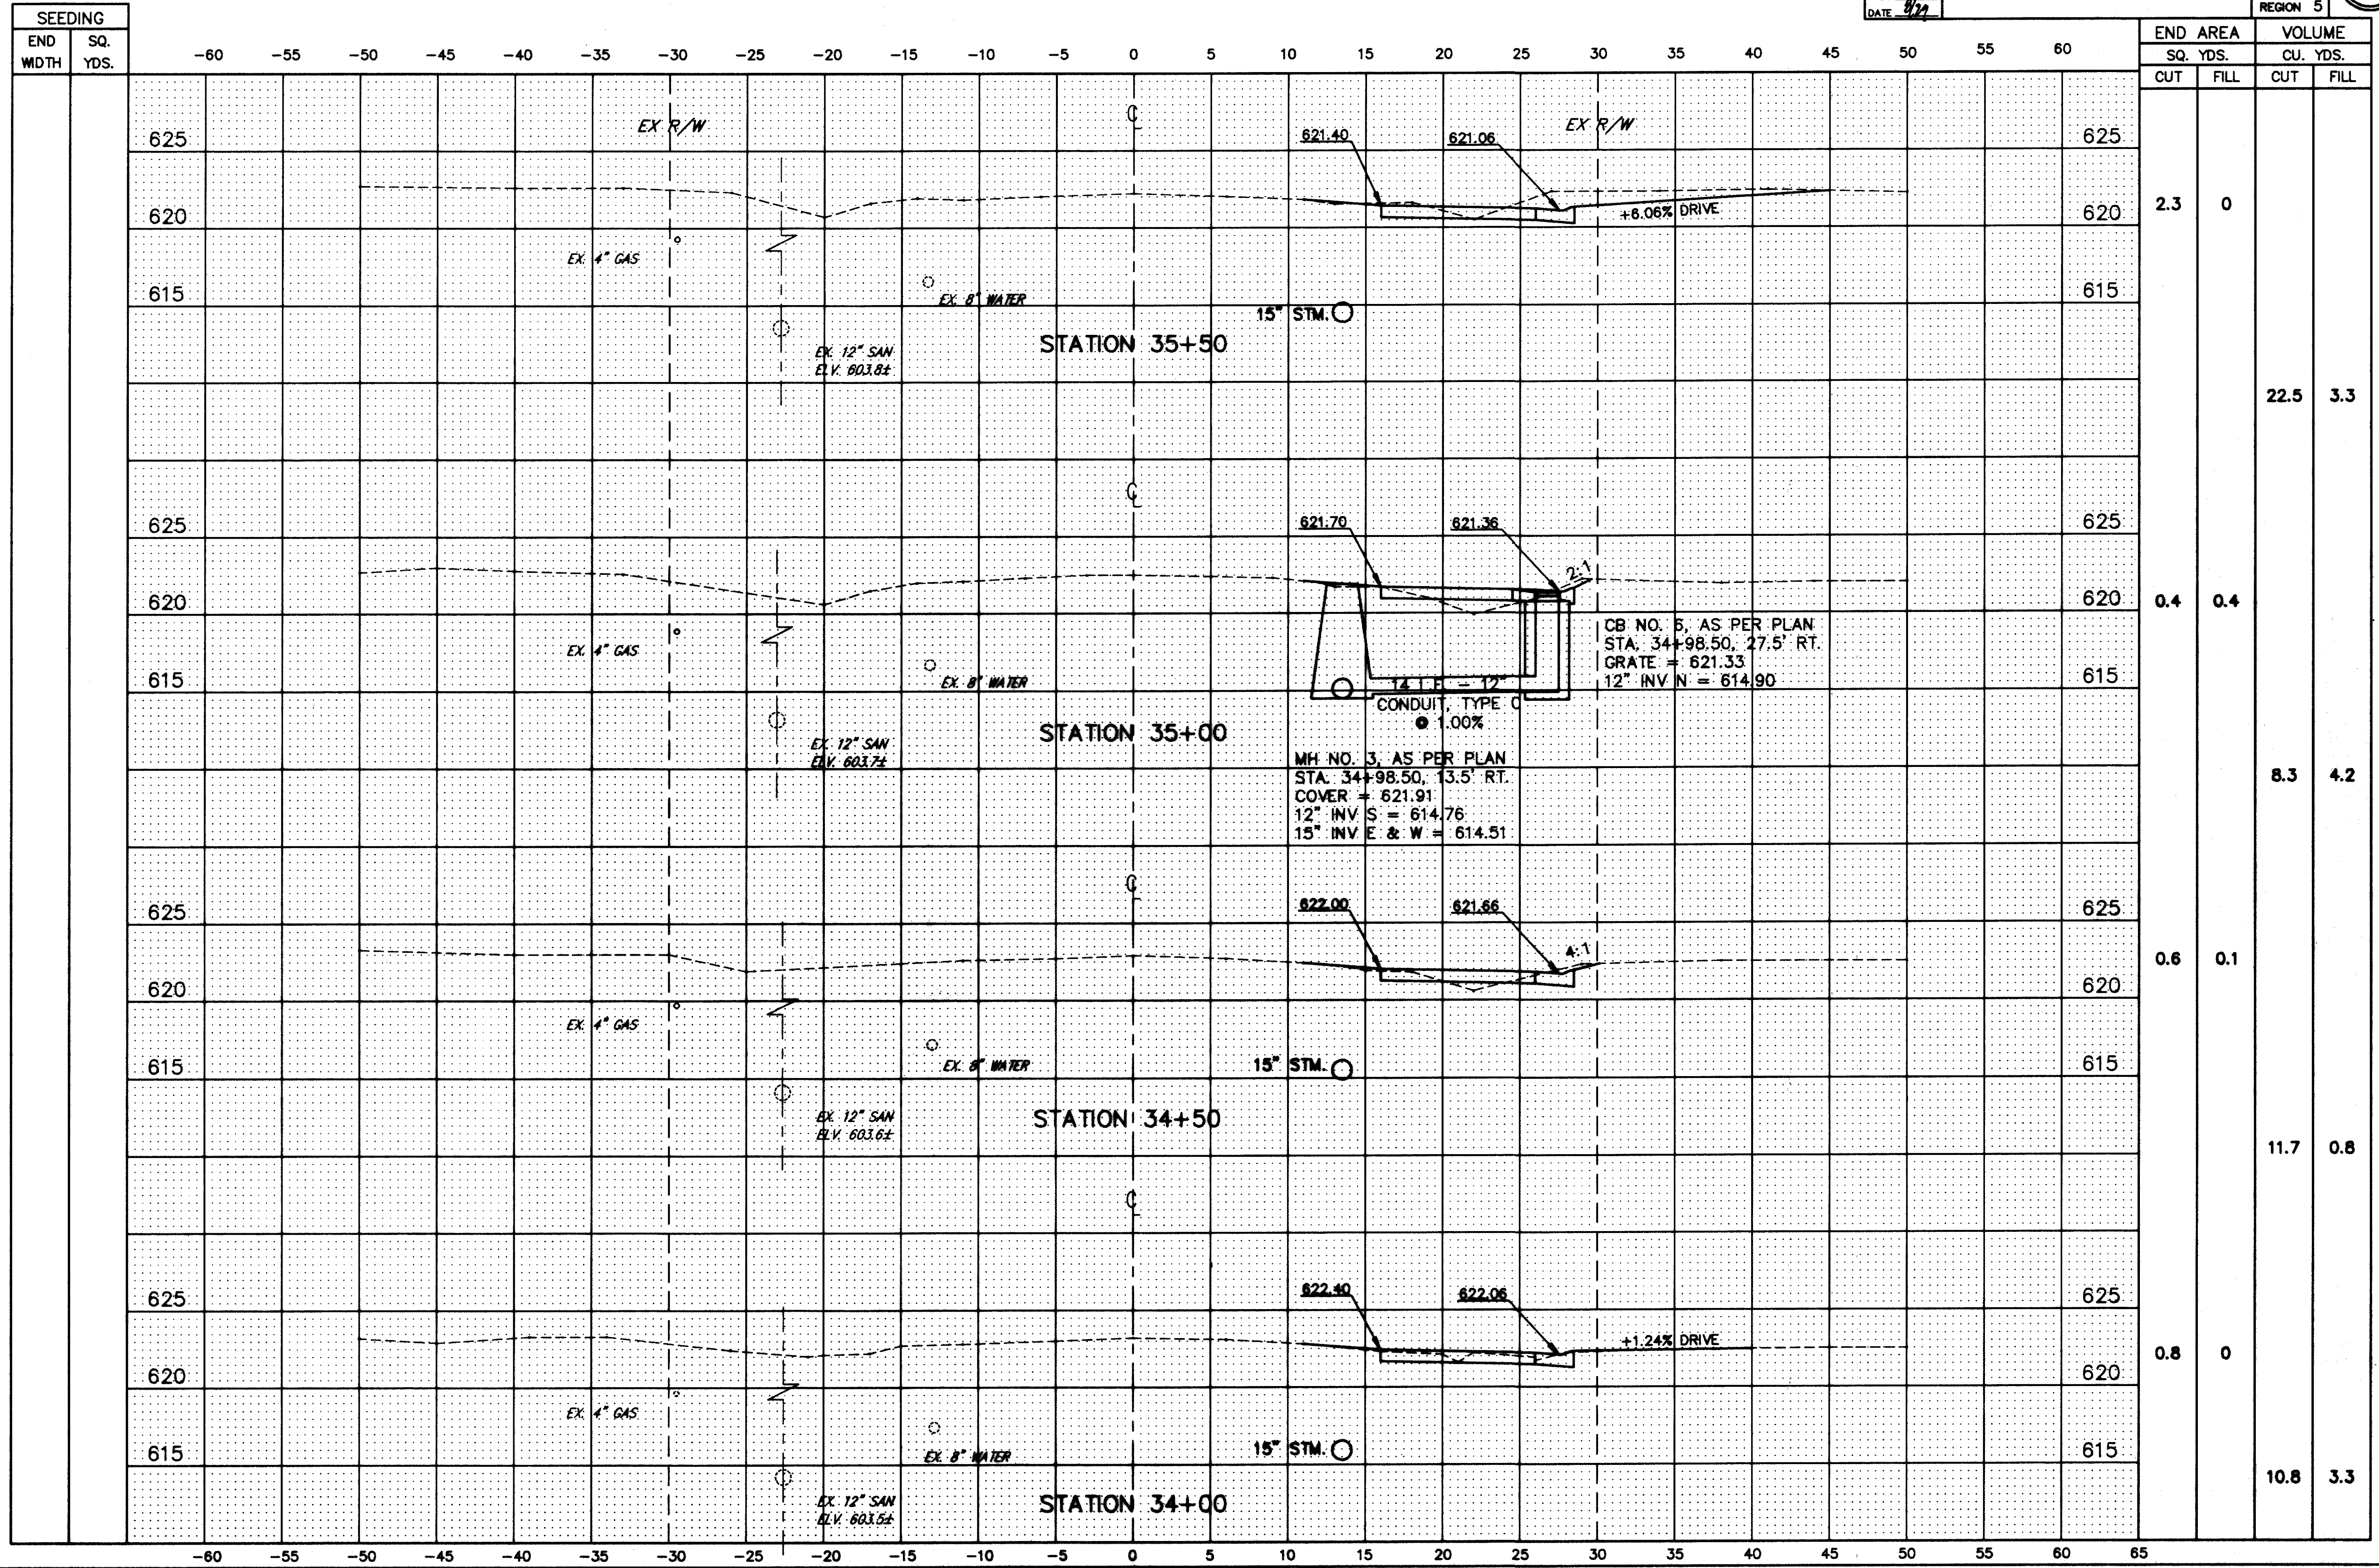

H:\CT\92535\CAD\HENDRICK\HENX13.DWG PLOT:1"=5'

HENDRICKS ROAD CROSS-SECTIONS STA. 34+00 TO STA. 35+50