


SEEDING	
END WIDTH	SQ. YDS.

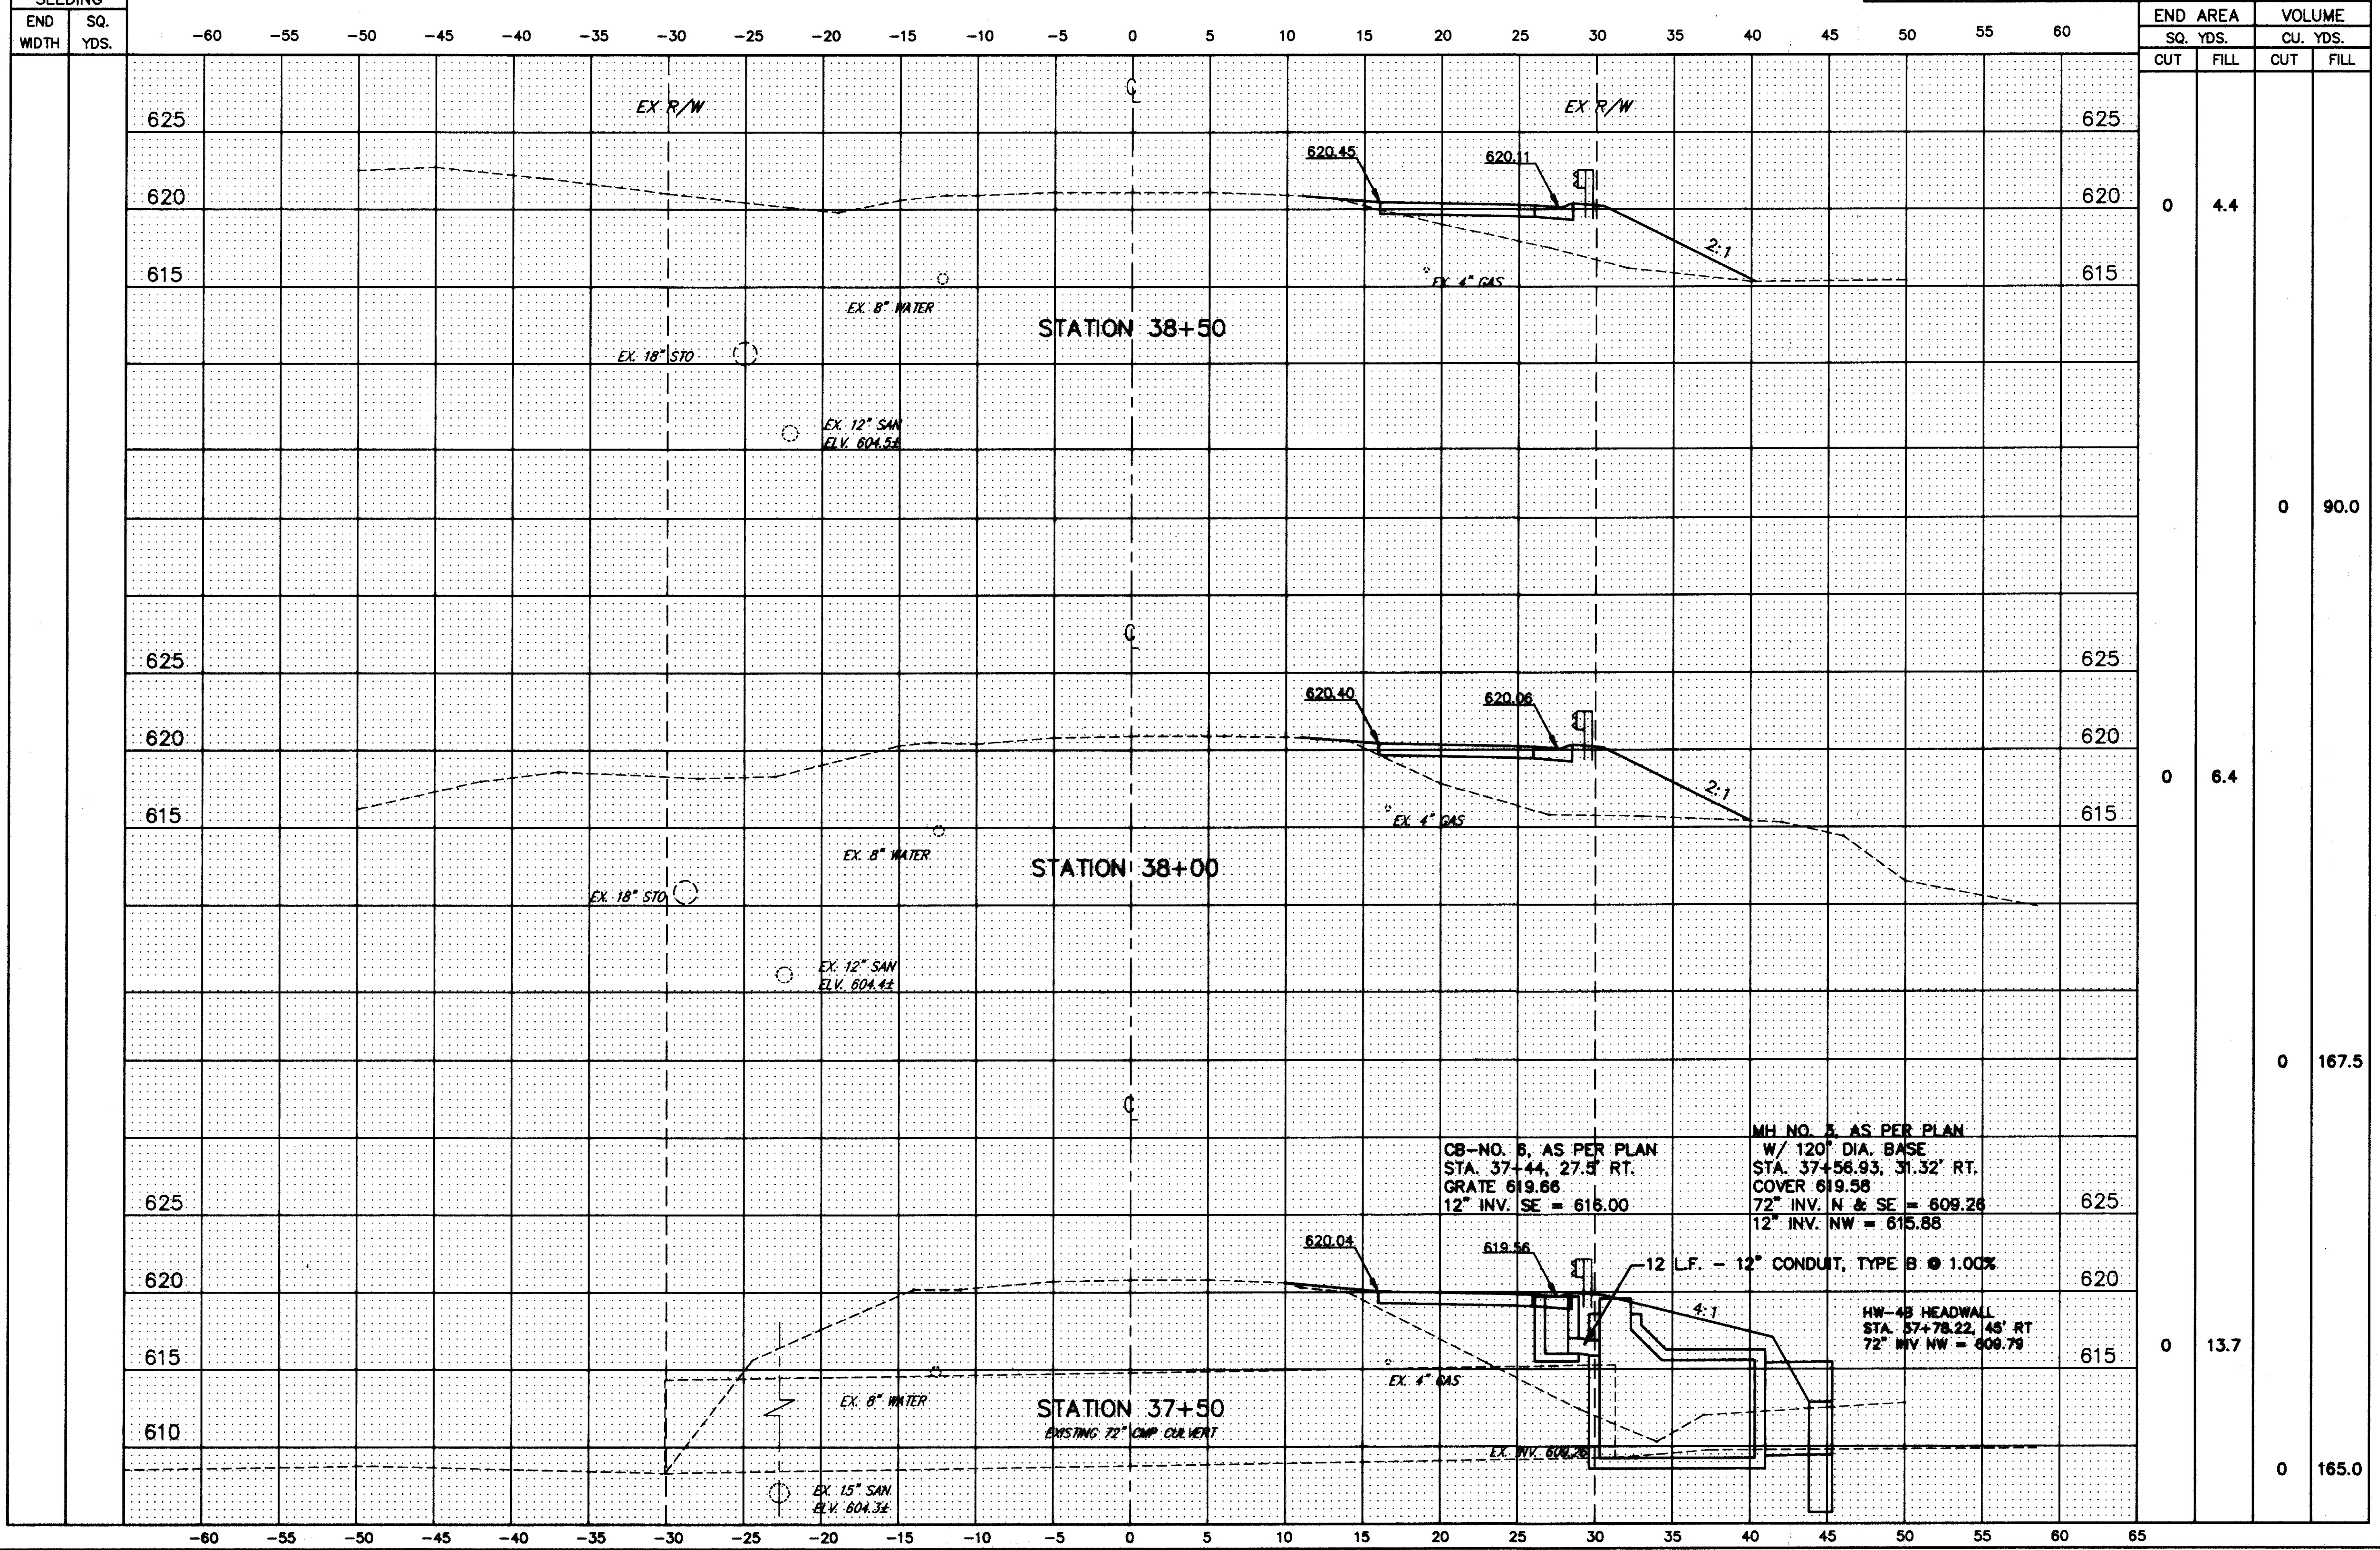

END AREA	VOLUME	
	CUT	FILL
0	4.4	0
0	6.4	0
0	13.7	0
0	167.5	90.0
0	165.0	0

CB-NO. 5, AS PER PLAN  
 STA. 37+44, 27.5' RT.  
 GRATE 619.66  
 12" INV. SE = 615.00

MH NO. 5, AS PER PLAN  
 W/ 120" DIA. BASE  
 STA. 37+56.93, 31.32' RT.  
 COVER 619.58  
 72" INV. N & SE = 609.26  
 12" INV. NW = 615.88

12 L.F. - 12" CONDUIT, TYPE B @ 1.00%

HW-48 HEADWALL  
 STA. 37+78.22, 45' RT.  
 72" INV. NW = 609.79

H:\CT\92535\CAD\HENDRICK\HENX15.DWG PLOT: 1"=5'

HENDRICKS ROAD CROSS-SECTIONS STA. 37+50 TO STA. 38+50