


CALC. BY JJC  
 DATE 4-98  
 CHKD BY CJK  
 DATE 8/99

LAK - 615 - 4.64  
 LAK - VAR

OHIO  
 FHWA REGION 5  
 162  
 198

SEEDING	
END WIDTH	SQ. YDS.

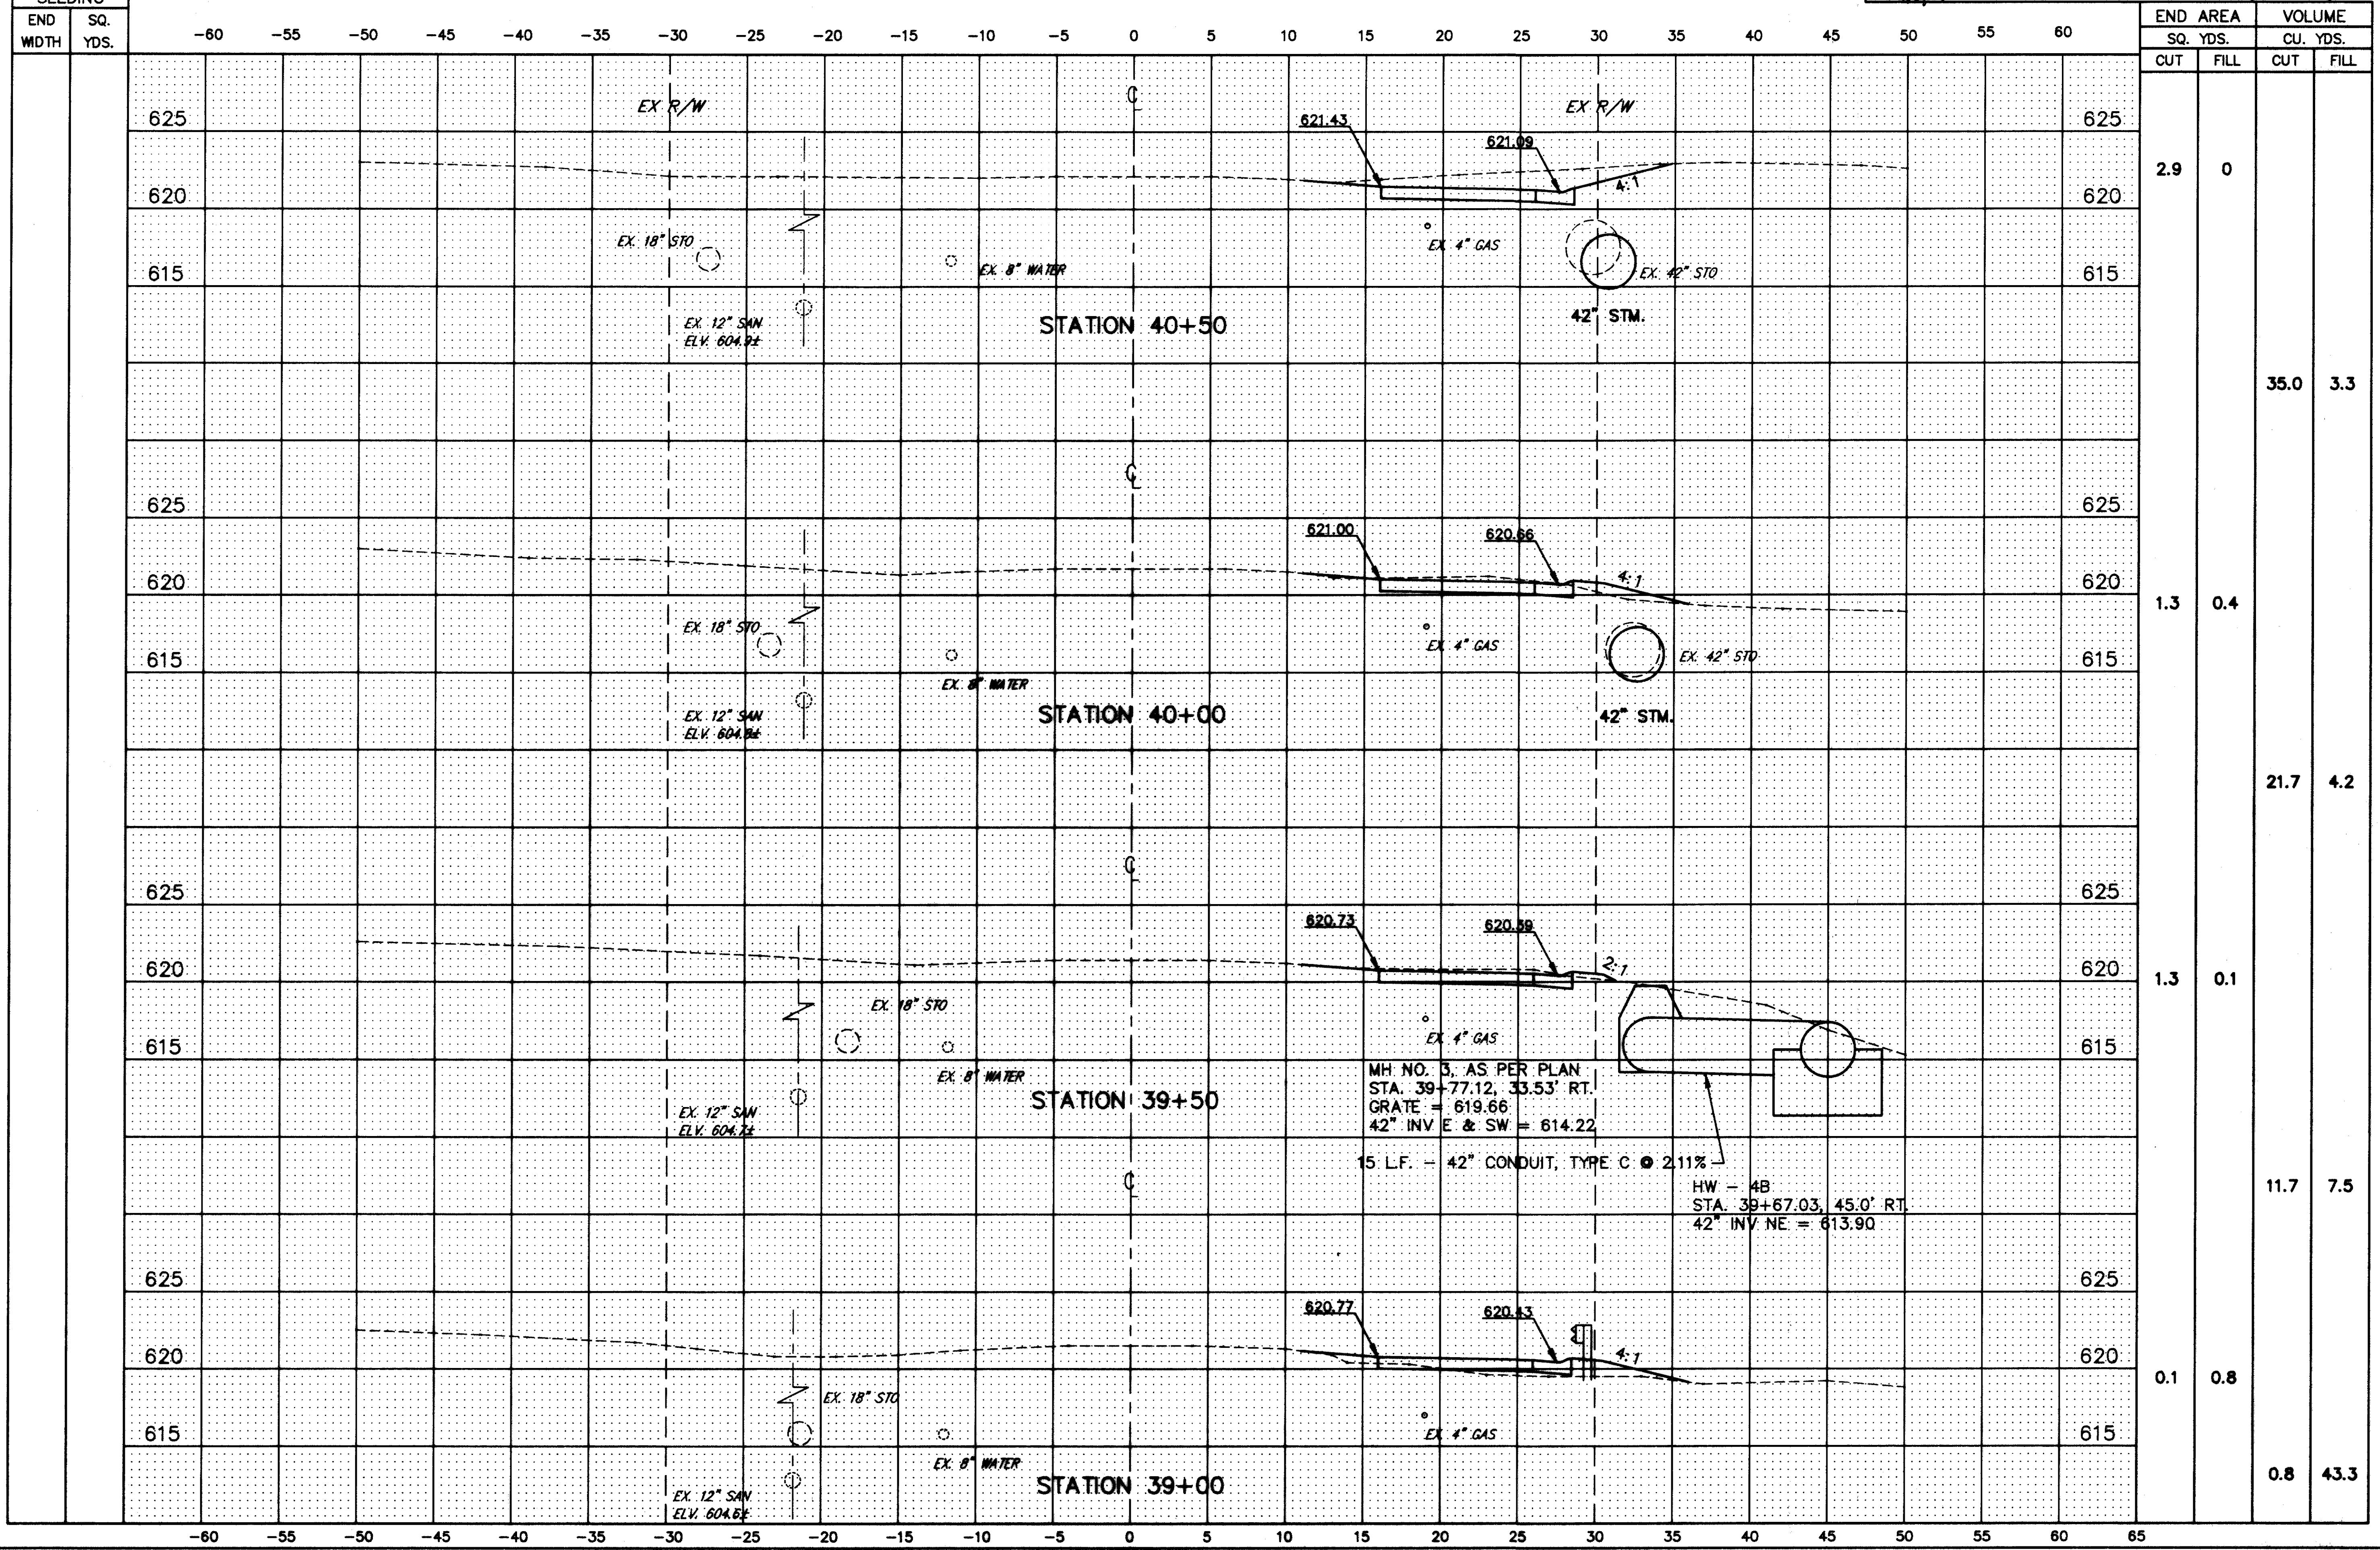

H:\CT\92535\CAD\HENDRICK\HENX16.DWG PLOT: 1"=5'

HENDRICKS ROAD CROSS-SECTIONS STA. 39+00 TO STA. 40+50